

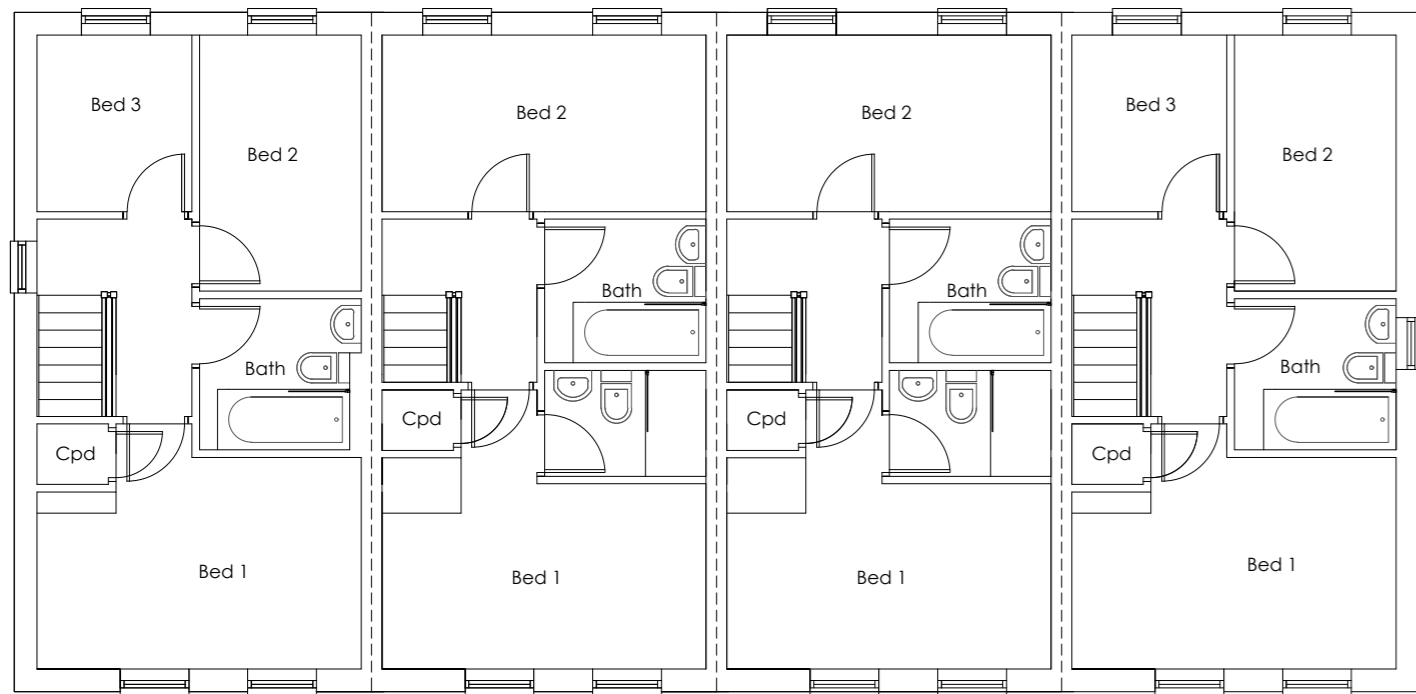
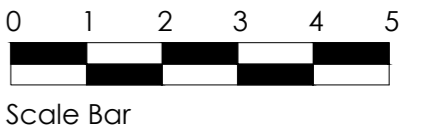
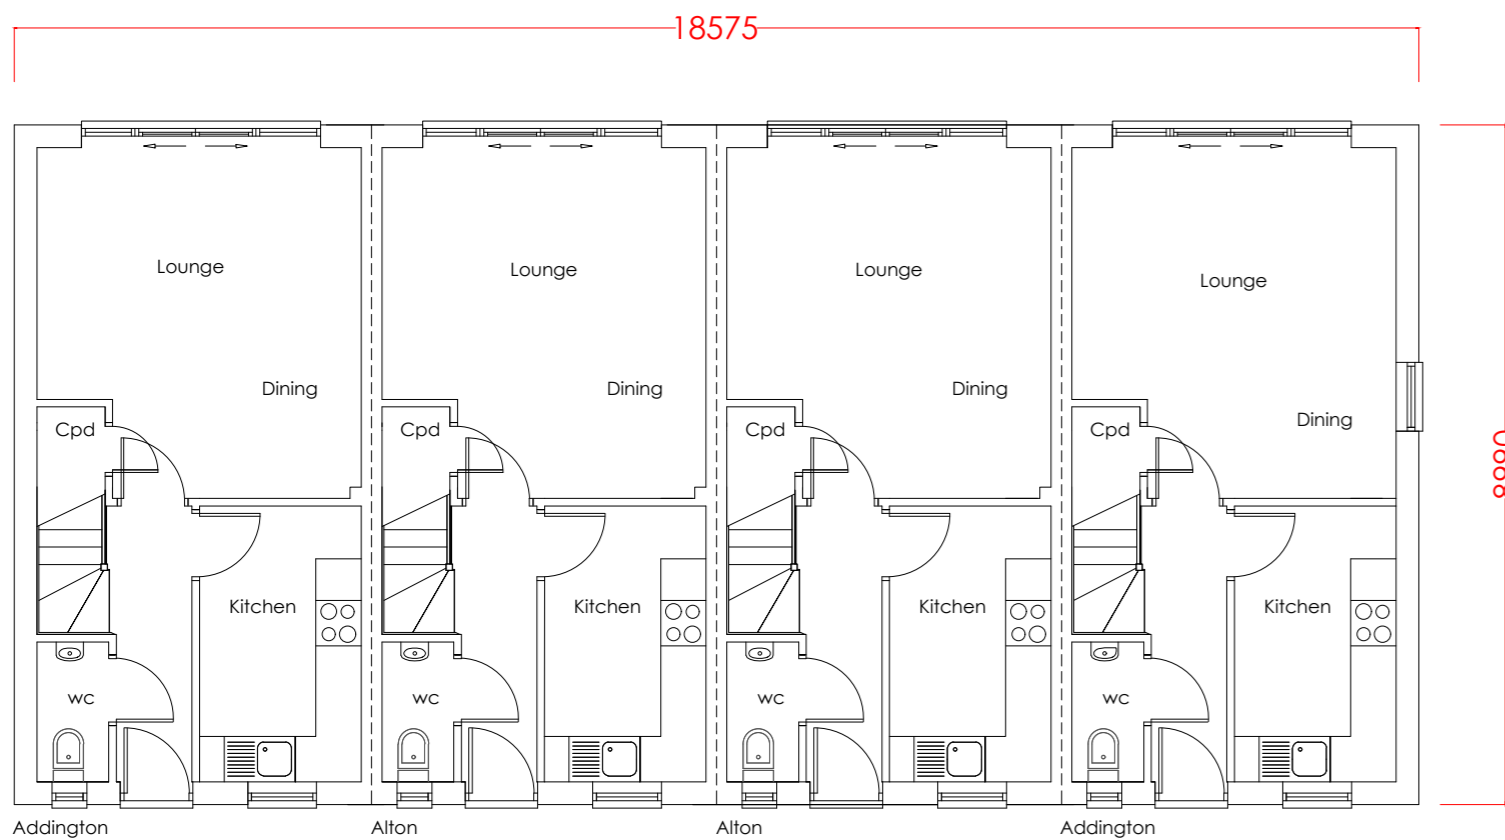


1. Figured dimensions to be taken in preference to scaled dimensions
2. All dimensions are to be checked on site by the main contractor and any discrepancies found are to be reported to Sangwin Architects Ltd
3. This drawing is the copyright of Sangwin Architects Ltd
4. Contact details:



email
user@sangwinarchitects.co.uk
 office
01482 887729
 mobile
07903 304955
 address
**20 Flemingate, Beverley,
 East Yorkshire, HU17 0LF**

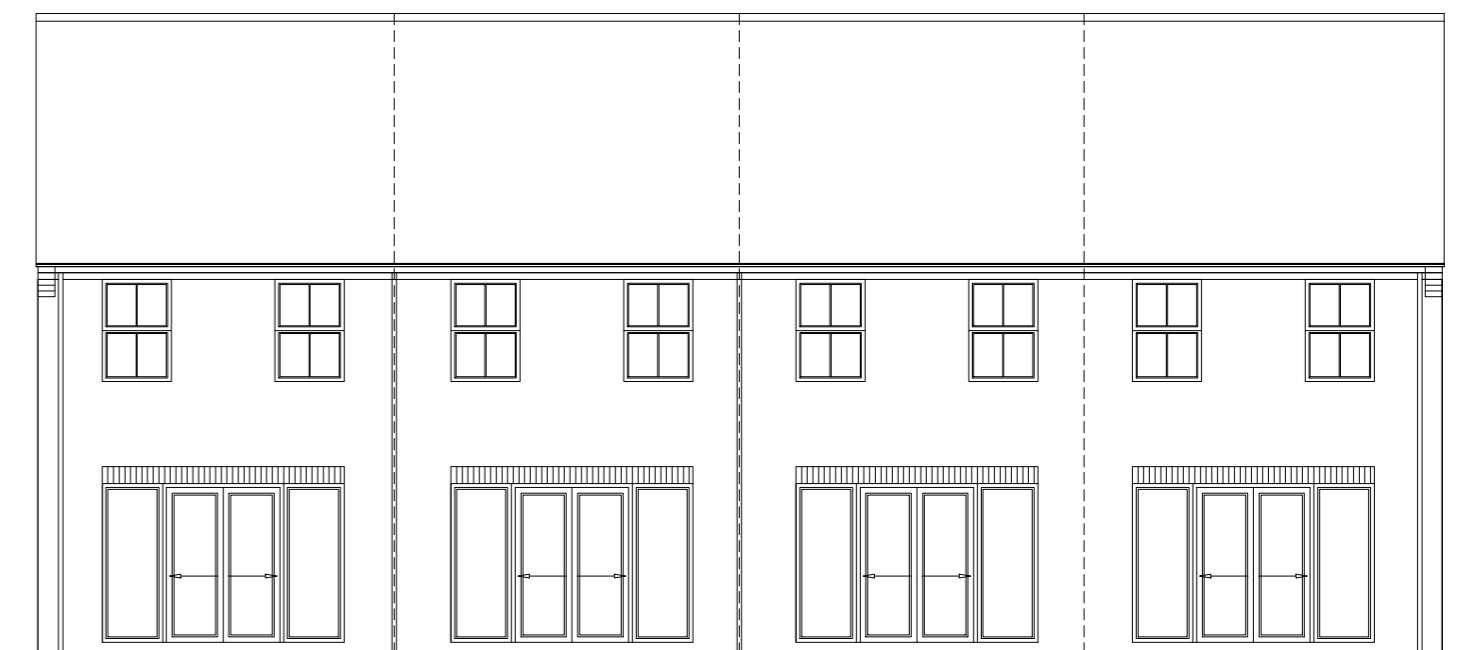

first floor plan

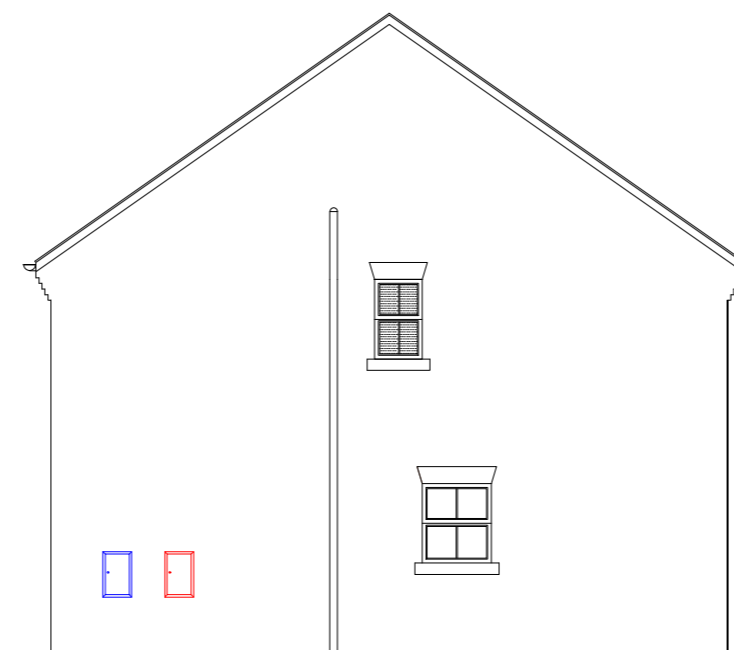

ground floor plan

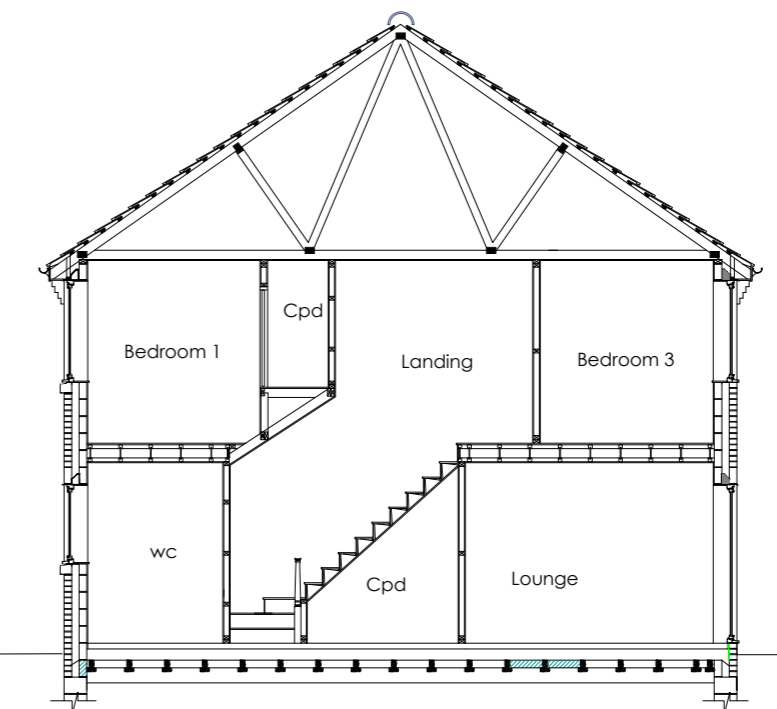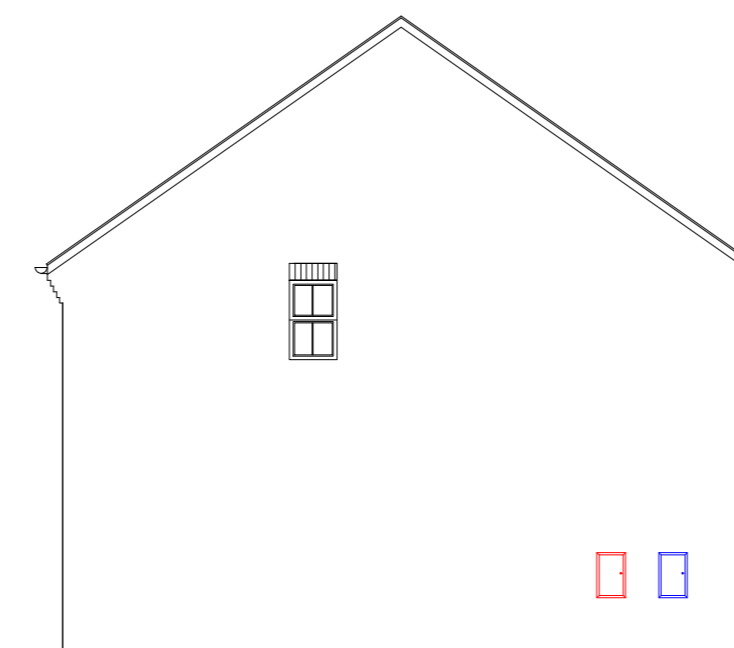

Client
Peter Ward Homes
 Project Description
**Hornsea Road
 Leven
 East Yorkshire**

Drawing Title
Alton & Addington

Date first drawn 2 September 2021

Scale 1:100 @ A2

Job Number 3117/52