



first floor plan

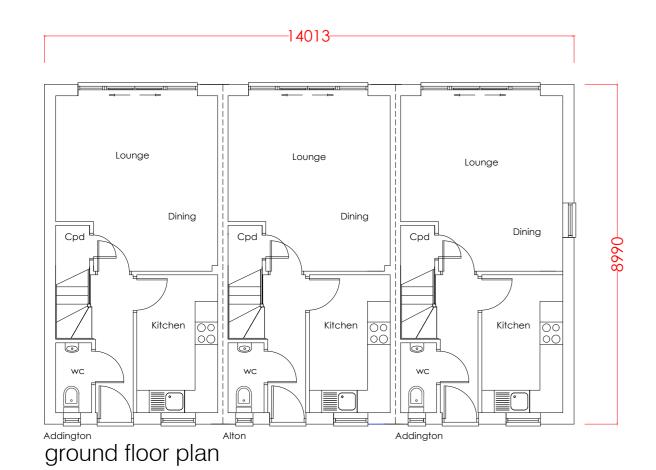

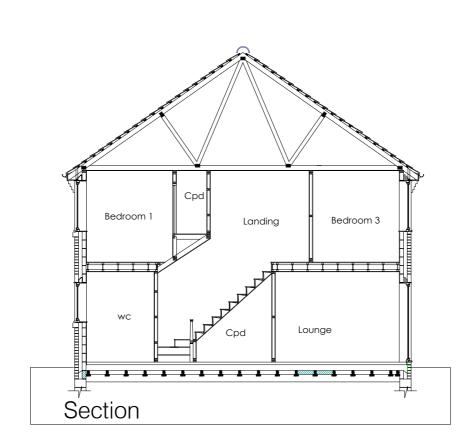







Clie

Peter Ward Homes

Project Description

Hornsea Road Leven

East Yorkshire

Drawing Title
Alton & Addington

Date first drawn 2 September 2021

Scale 1:100 @ A2

Job Number 3117/51