



**GROUND FLOOR PLAN**  
EXISTING

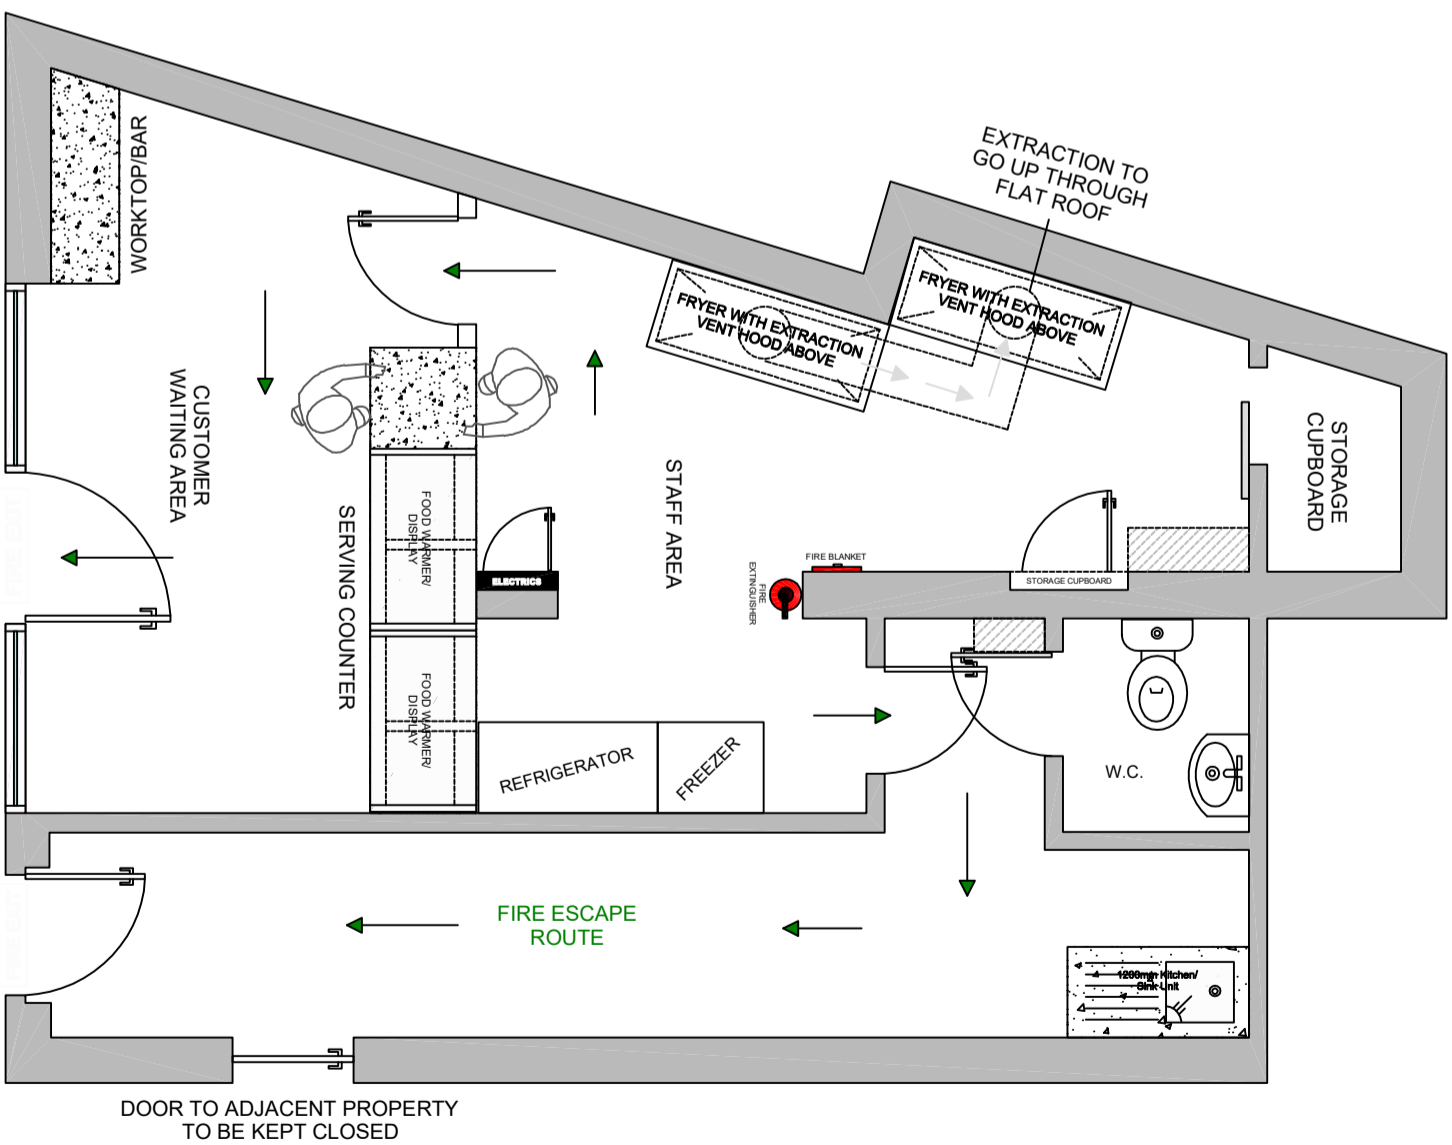

**GROUND FLOOR PLAN**  
PROPOSED

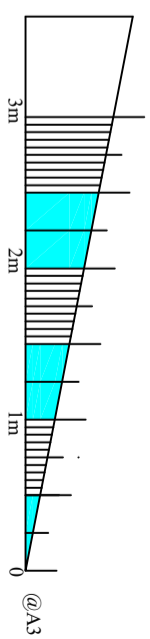

PROPOSED CHANGE OF USE AT 40A OLDFIELD ROAD, MAIDENHEAD, SL6 1TW

Title: EXISTING & PROPOSED PLANS

Scale: 1:50

Date: 04/07/2021

Dwg: No: TSL/MEH/22/01

@A3