



PROPOSED REAR ELEVATION-EAST
SCALE 1:150

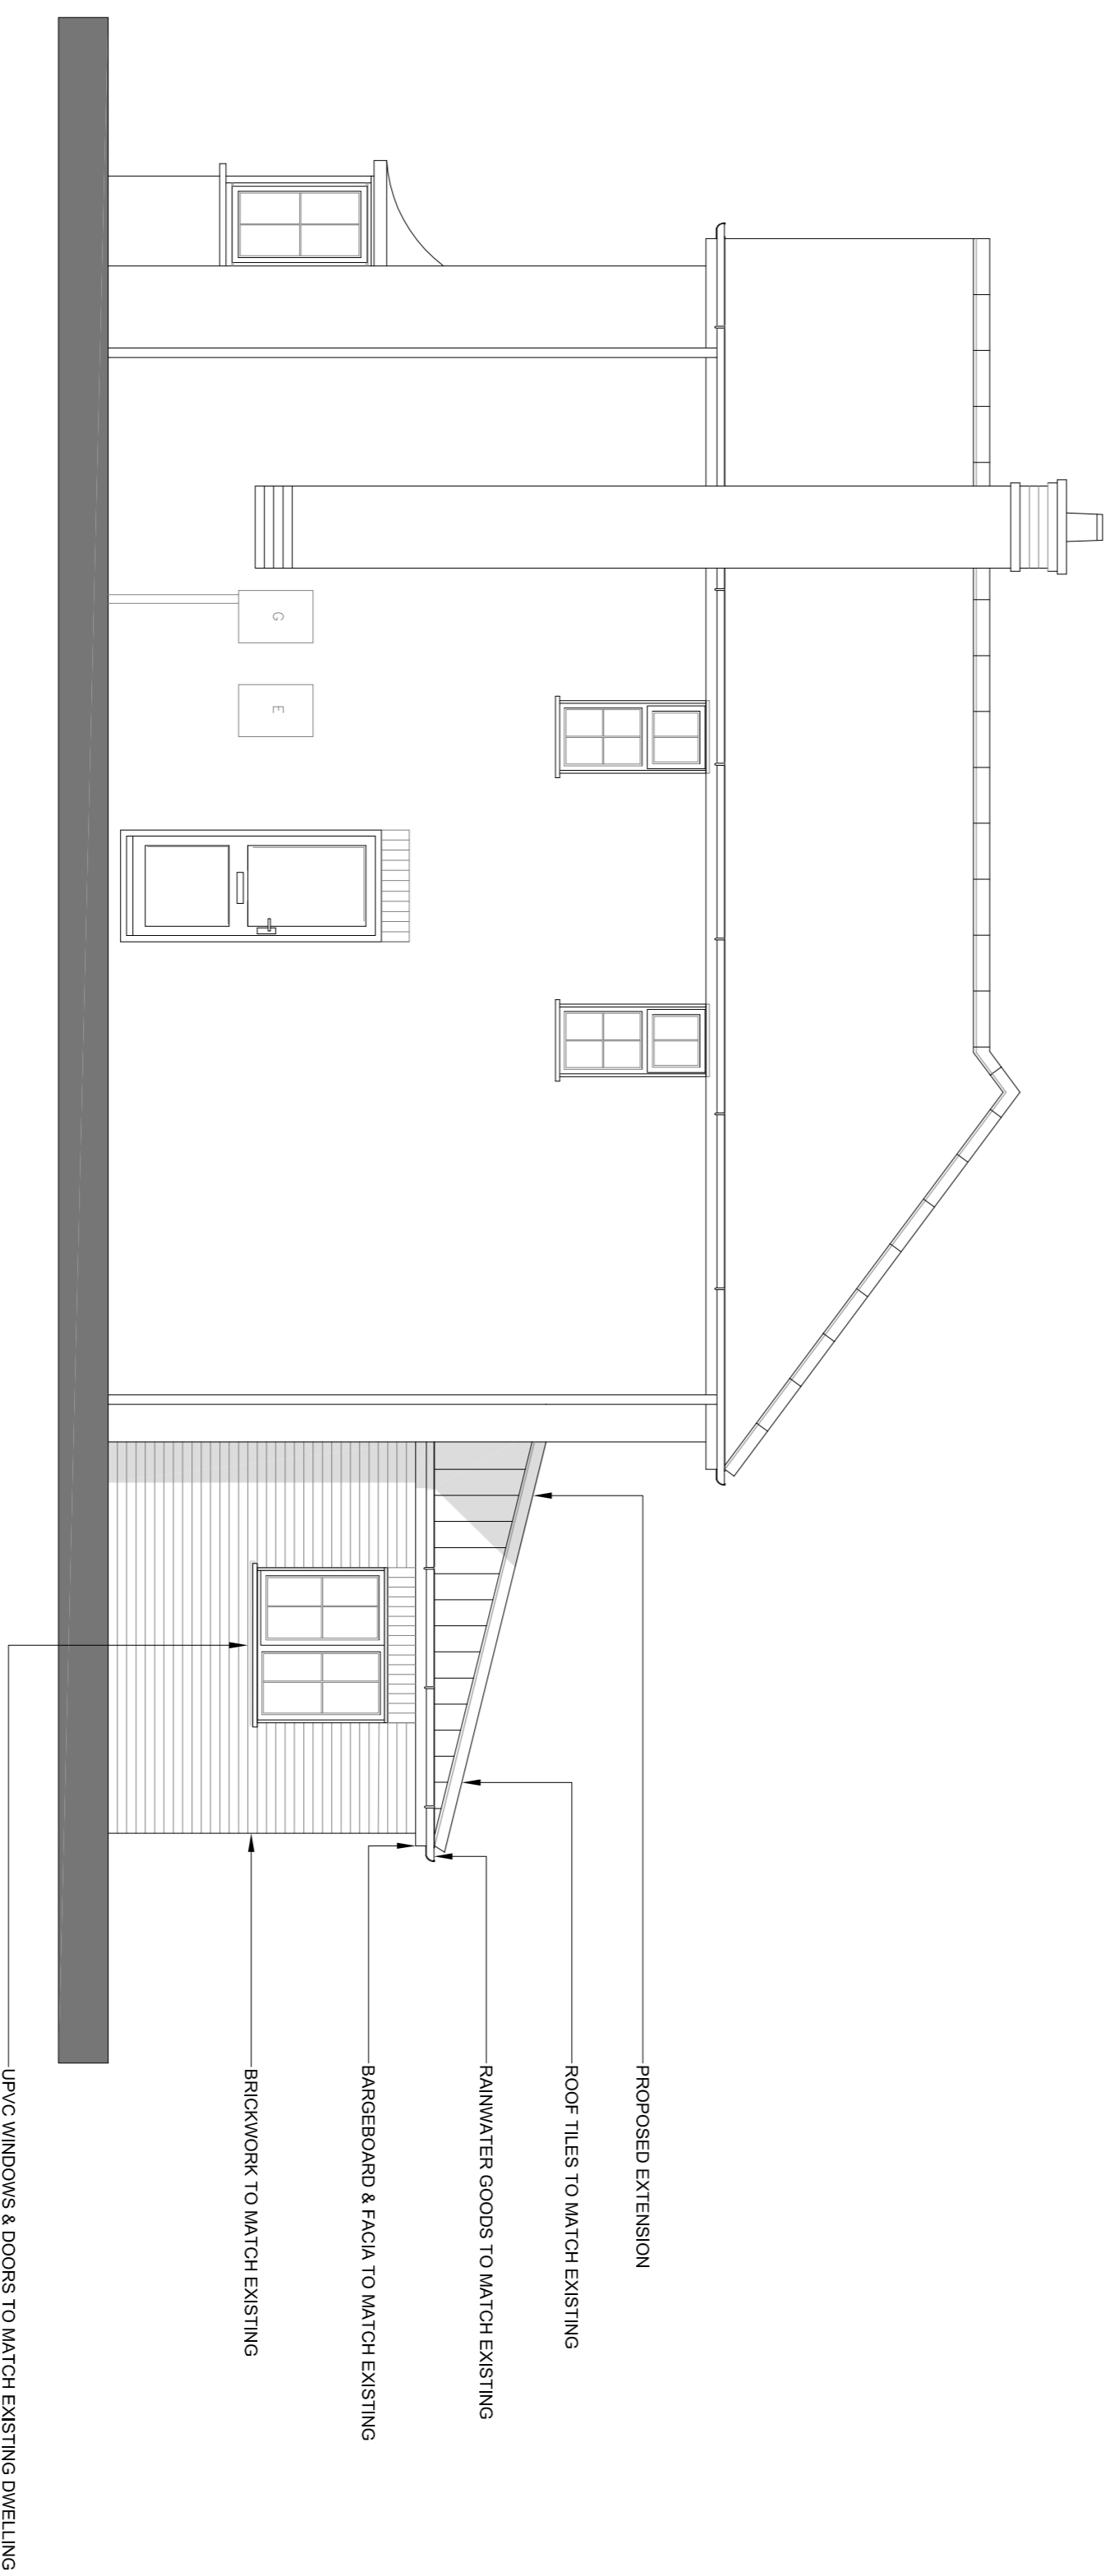

PROPOSED SIDE ELEVATION-NORTH
SCALE 1:150

PROPOSED ELEVATIONS
SCALE 1:150

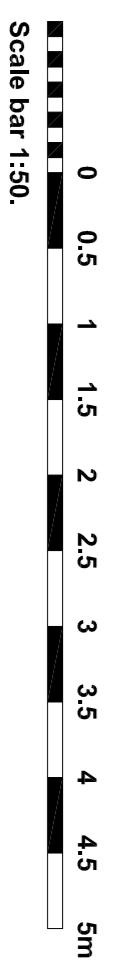

CLIENT: Mr M Jones

PROJECT: Proposed Building Extension

TITLE: 5, Stute Close, Louisa, Lincolnshire LN11 8YN

SCALE: Scale as Indicated (A1)

DATE: July 2021

DRAWN: BN **REVISION LETTER:** _____

DRAWING NO.: L3594-3002

CHECKED: _____ **ORIGINAL SIZE:** A1

DATE: July 2021

Architectural Consultants



BOSTON 12-14 Main Road West, Boston PE21 6QC ☎ 01203 387 272 ✉ neil@dowlman-architecture.co.uk

STAMFORD 14 Barn Hill, Stamford PE9 2JL ☎ 01780 758 522 ✉ samford@dowlman-architecture.co.uk

LINCOLN 35 Church Street, Abbot LN3 5ET ☎ 01507 463 853 ✉ lincoln@dowlman-architecture.co.uk

HORNBY 35 Northgate, Louth LN11 0UY ☎ 01507 601 155 ✉ louth@dowlman-architecture.co.uk

SKENESBY (General Office) 5, 07541 880 060 ✉ skenesby@dowlman-architecture.co.uk

By appointment only

www.neildowlman-architecture.co.uk