
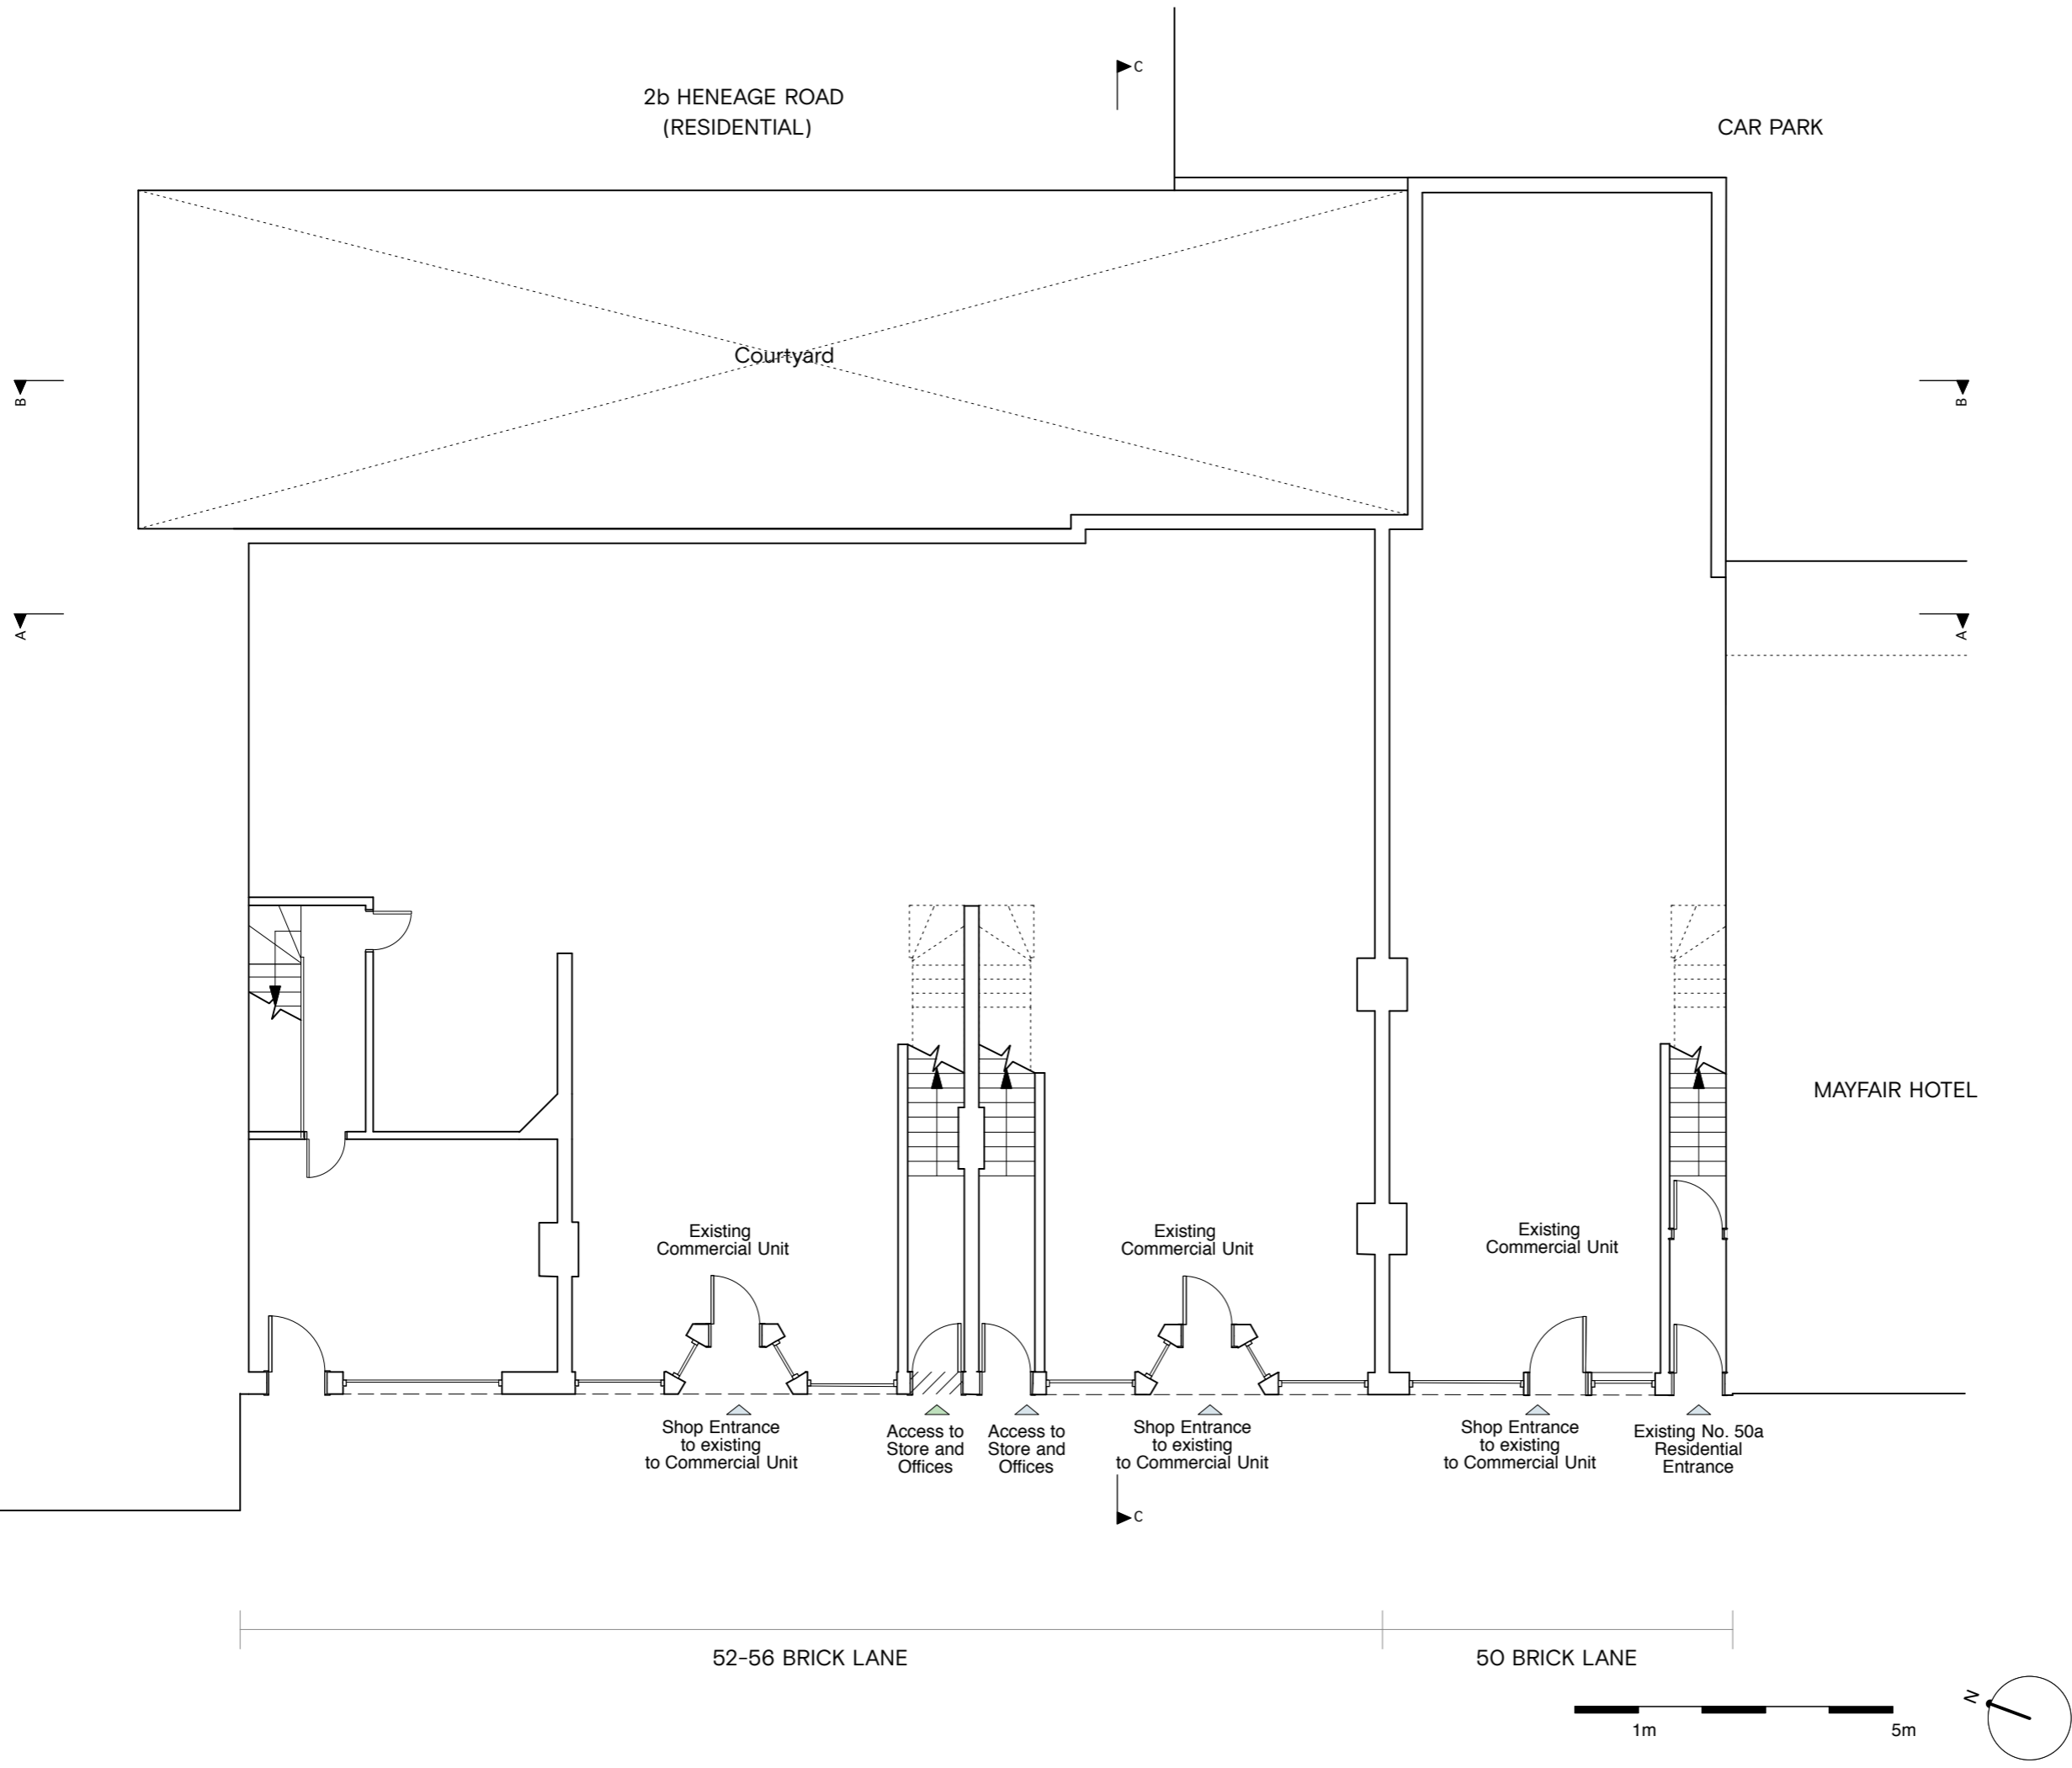


Notes
 Hatching denotes areas of demolition



PLANNING APPLICATION

Revision	Date	Description
A	06.09.21	Revised Scheme for Planning

CLEMENTS & PORTER
 ARCHITECTS

A: 63 Rivington Street, London, EC2A 3QQ T: 020 7739 5799
 E: info@clementsporter.co.uk W: www.clementsporter.co.uk

Project	50-56 Brick Lane, London E1 6RF
Title	Ground Floor Plan Existing
Scale	1:100@A3
Date	28/01/21
Drawn By	CS
Drawing No.	1031.001A
Do not scale from this drawing This drawing is copyright	