

Notes

PLANNING APPLICATION

MAYFAIR HOTEL


Revision	Date	Description
----------	------	-------------

CLEMENTS & PORTER
ARCHITECTS

A: 63 Rivington Street, London, EC2A 3QQ T: 020 7739 5799
E: info@clementsporter.co.uk W: www.clementsporter.co.uk

Project	50-56 Brick Lane, London E1 6RF
Title	Roof Plan Proposed
Scale	1:100@A3
Date	14/09/21
Drawn By	AM + CS
Drawing No.	1031.105

Do not scale from this drawing This drawing is copyright

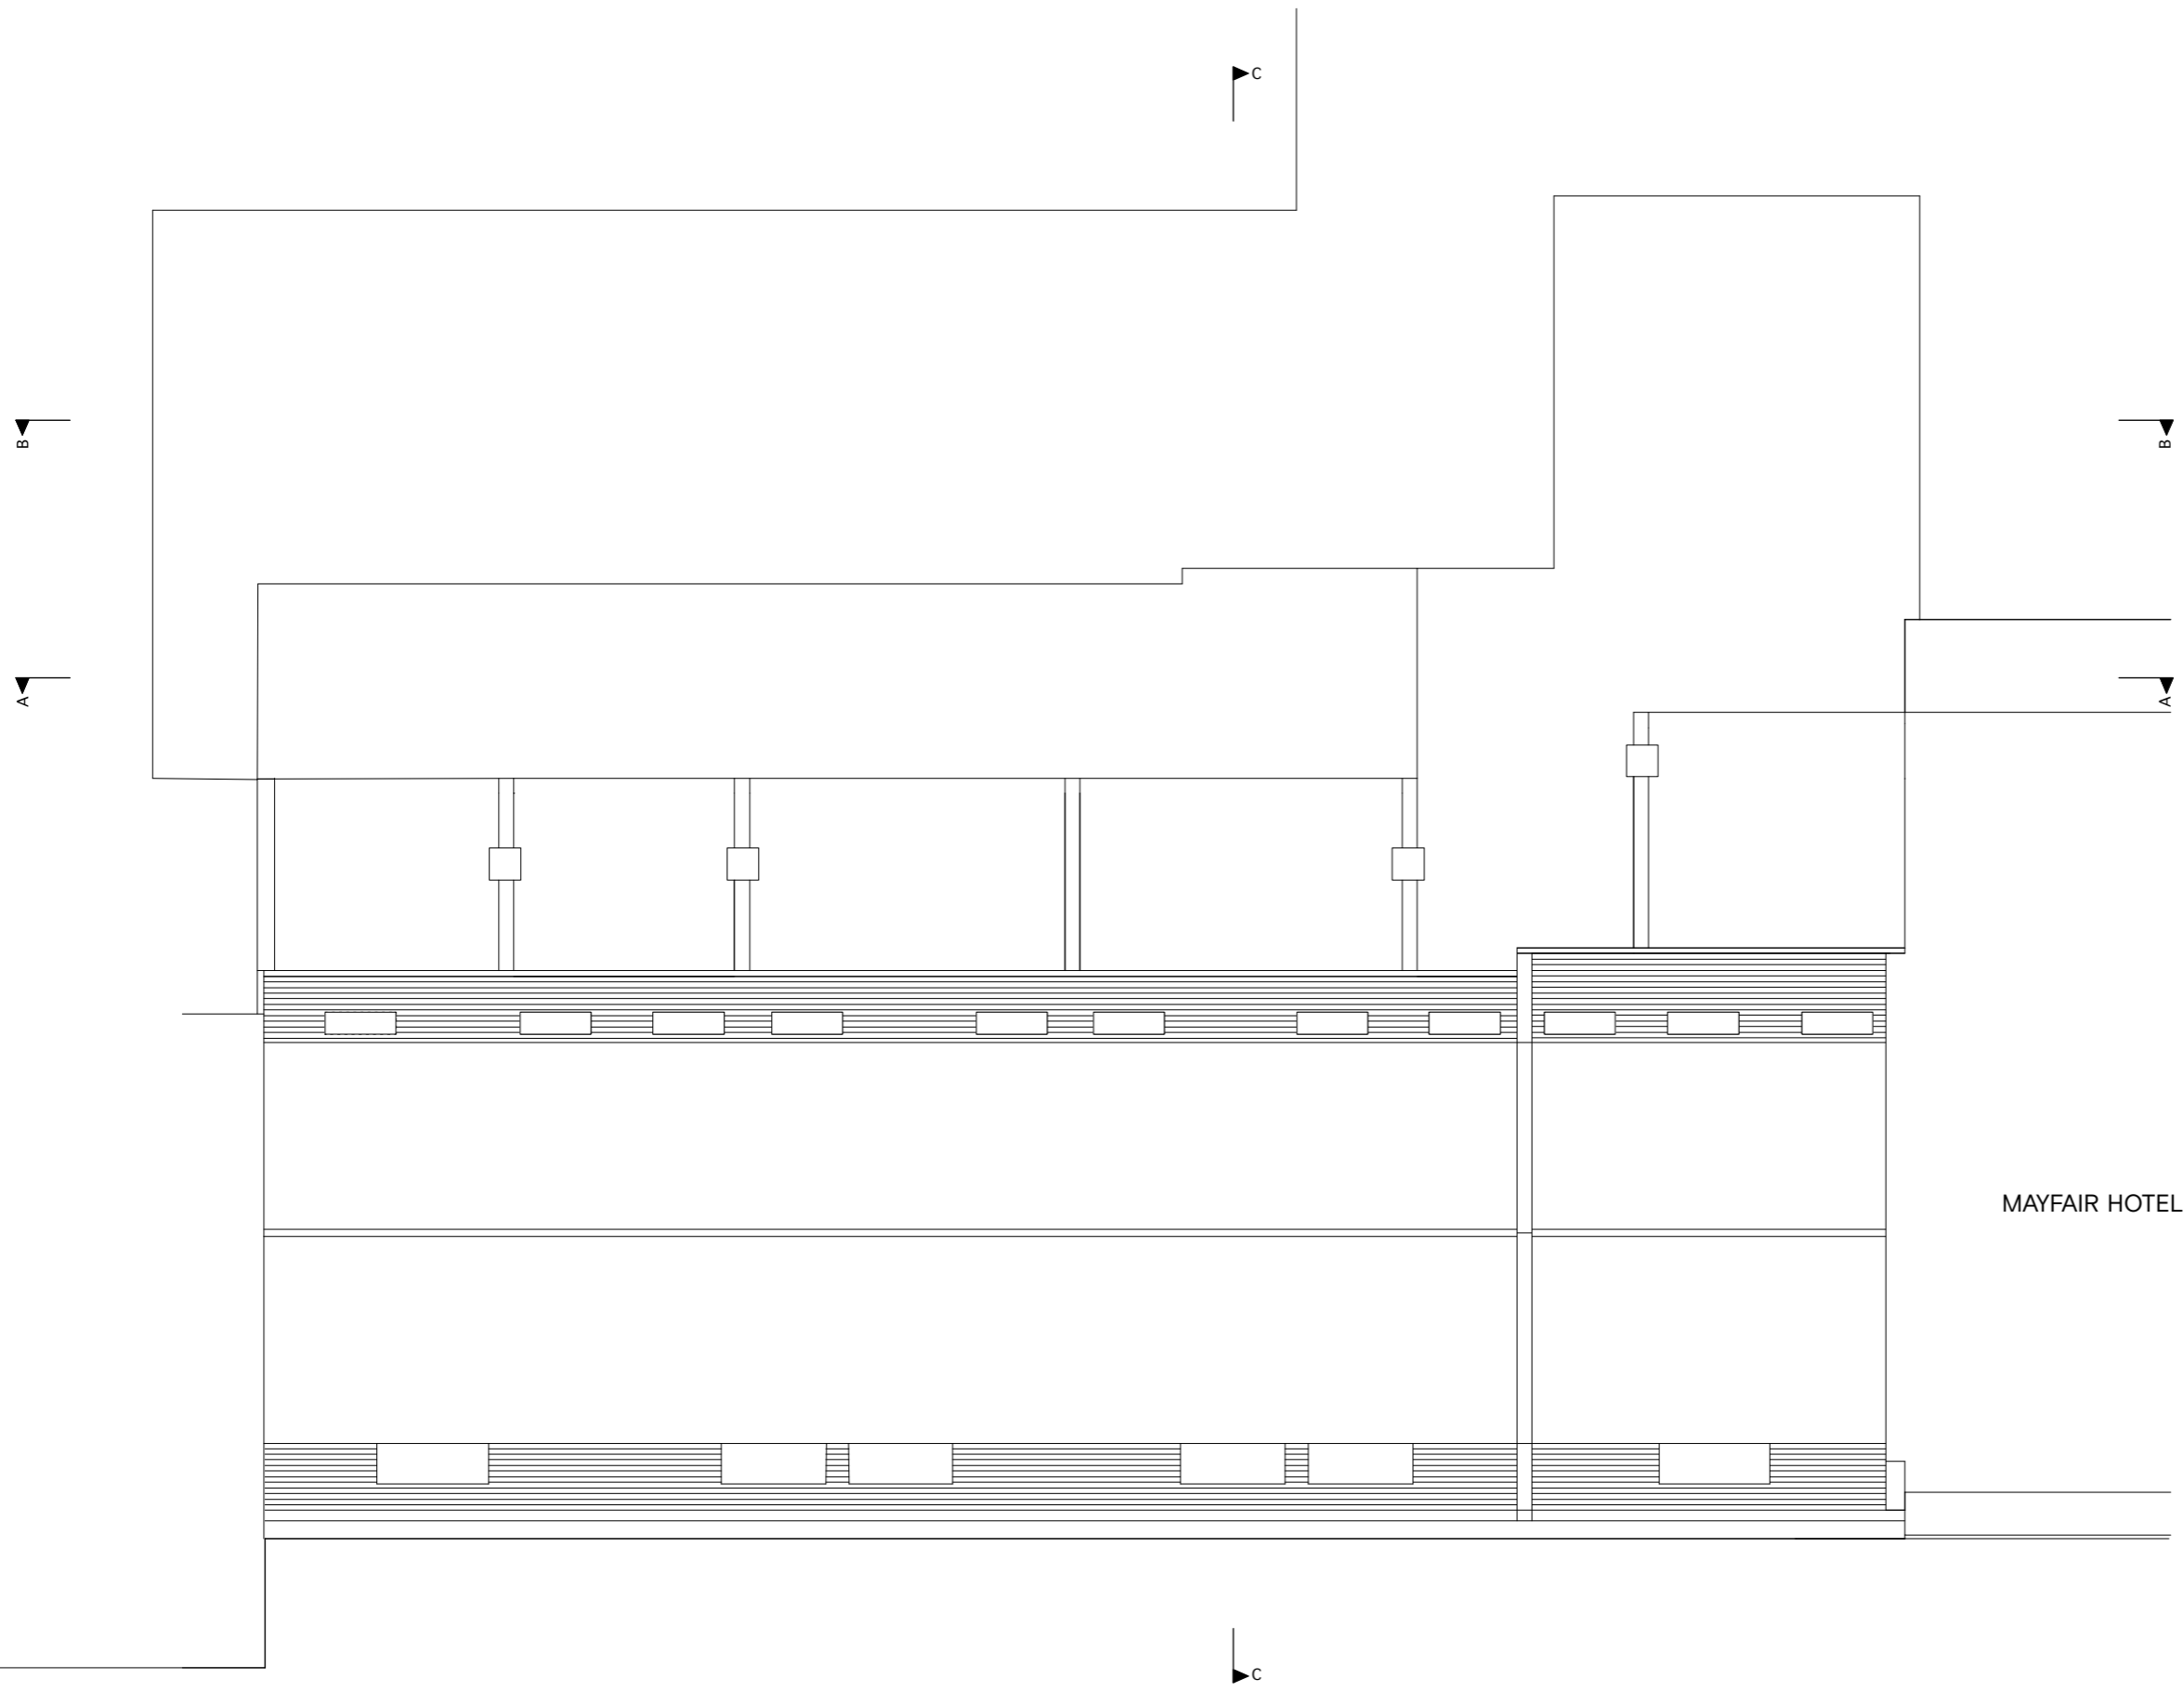

52-56 BRICK LANE | 50 BRICK LANE

