




**Existing Ground Floor Plan**  
Scale 1:100

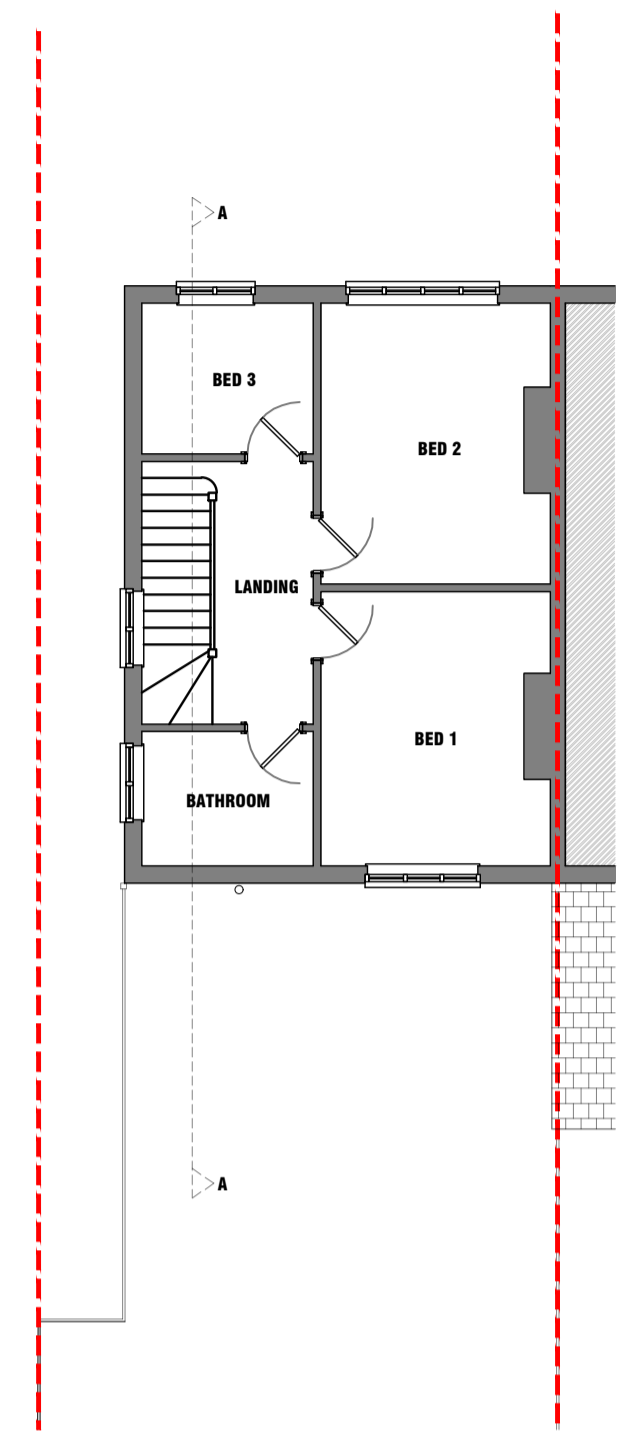

**Existing Ground Floor Plan**  
Scale 1:100

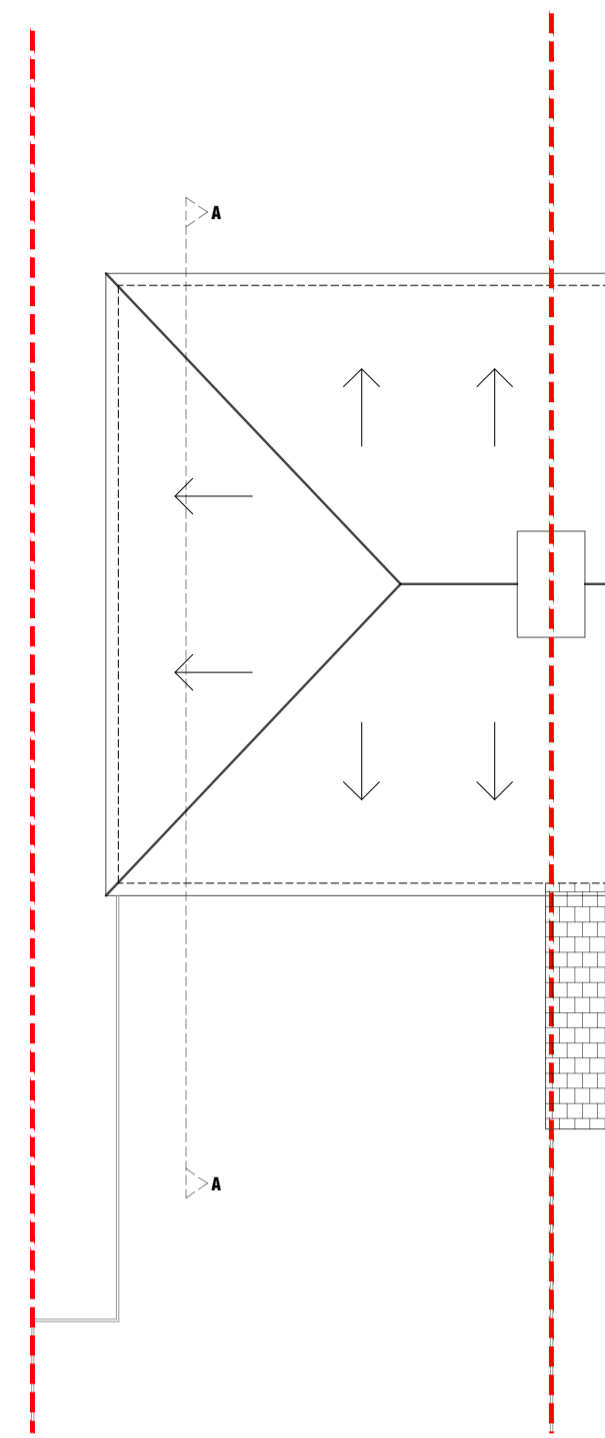

**Existing Roof Plan**  
Scale 1:100

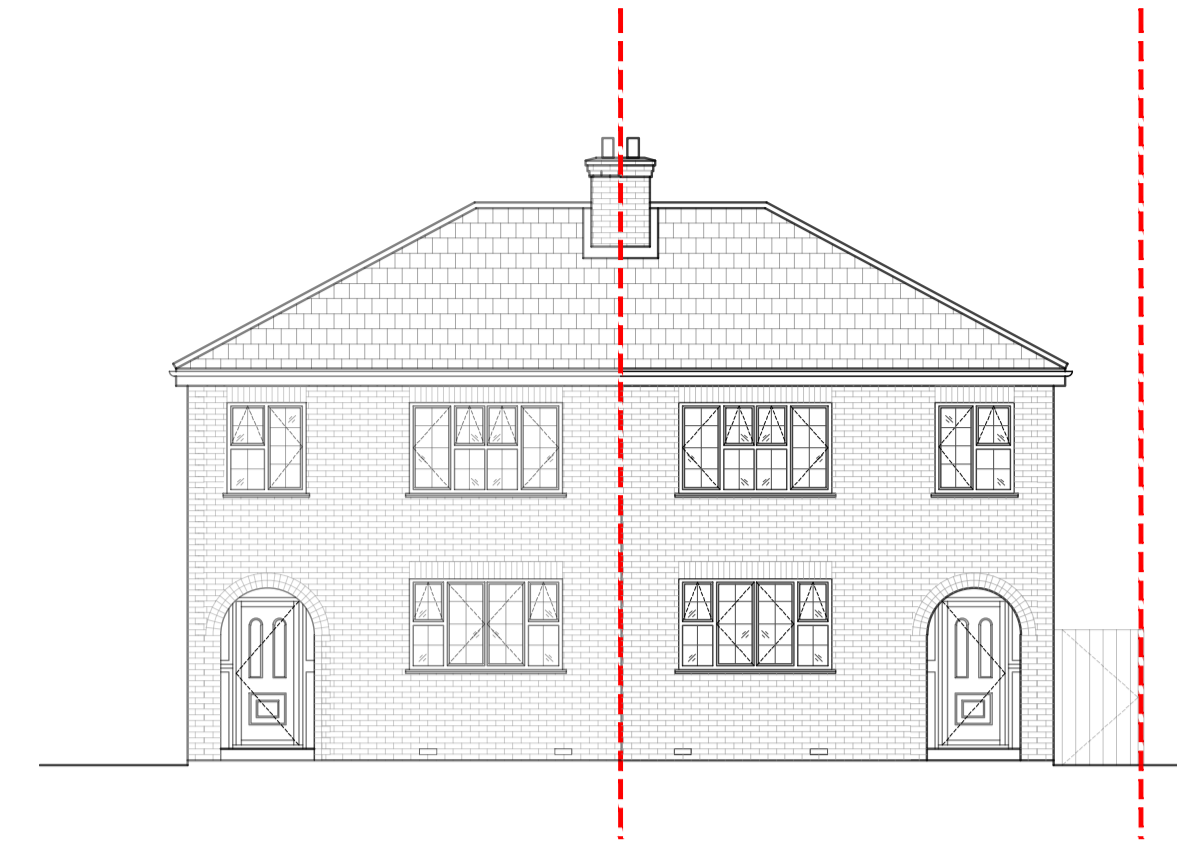


**Existing Front Elevation**  
Scale 1:100




**Existing Rear Elevation**  
Scale 1:100




**Existing Side Elevation**  
Scale 1:100

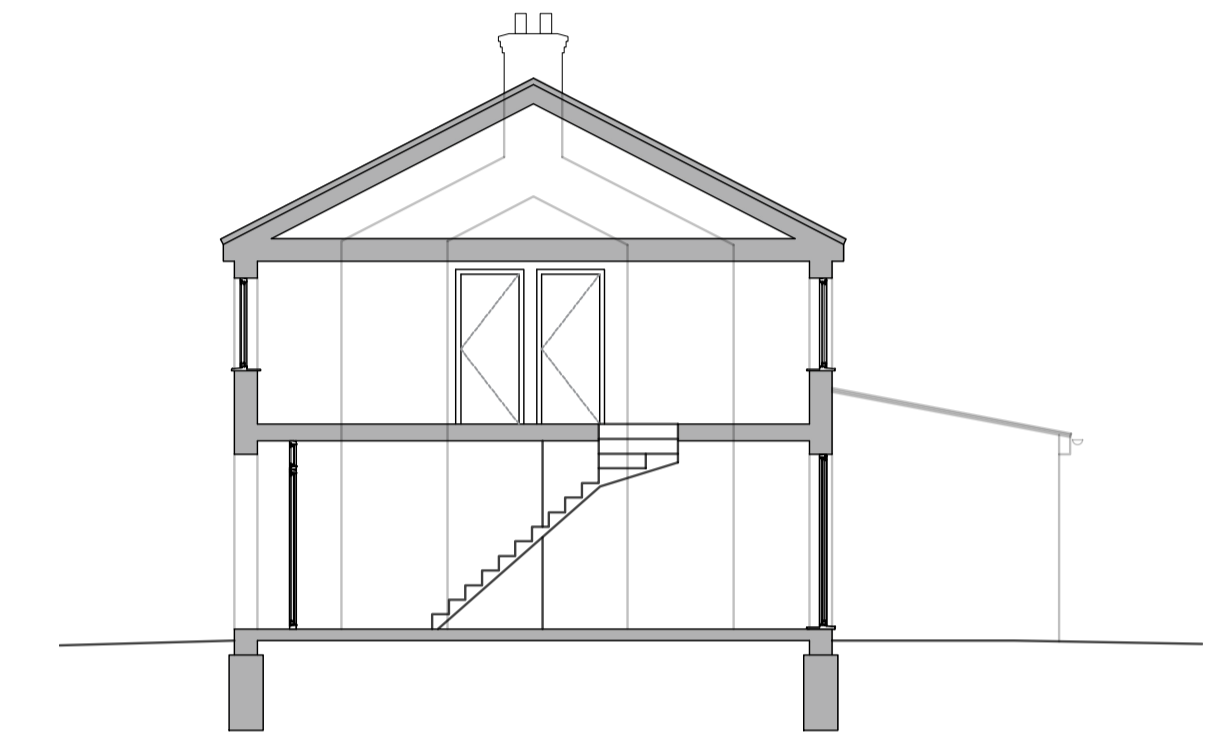


**Existing Typical Section**  
Scale 1:100

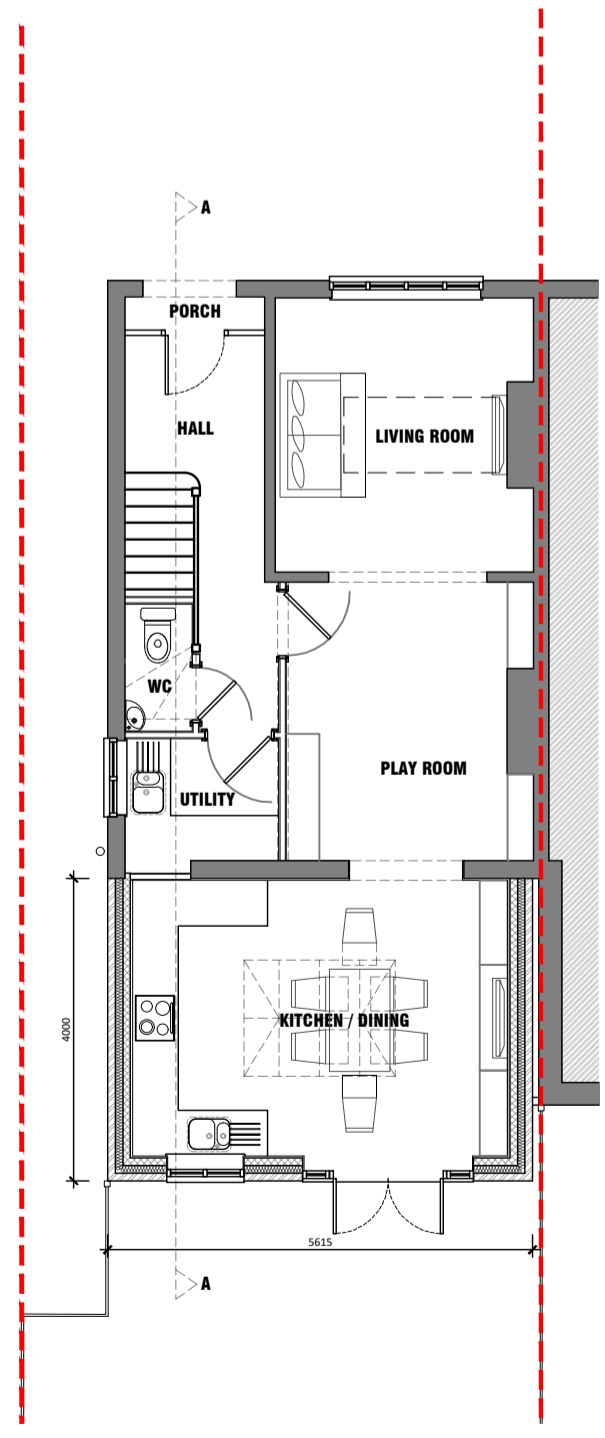


**Proposed Ground Floor Plan**  
Scale 1:100

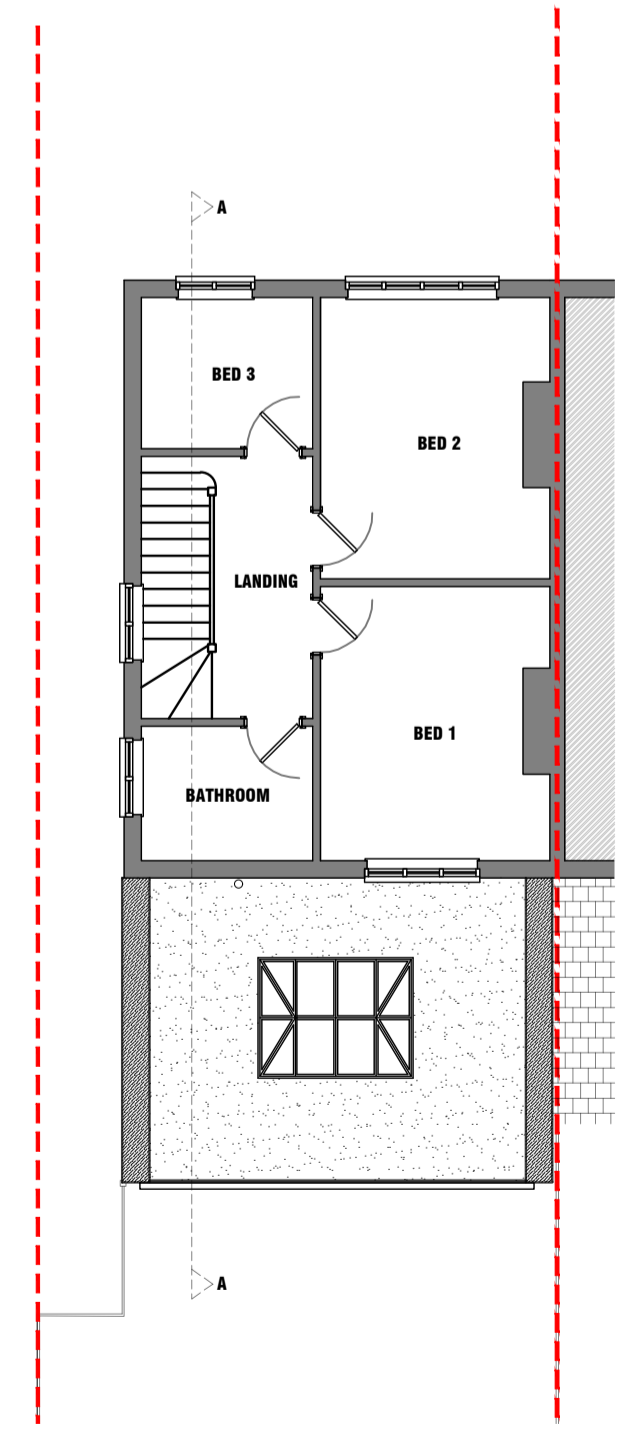

**Proposed Ground Floor Plan**  
Scale 1:100

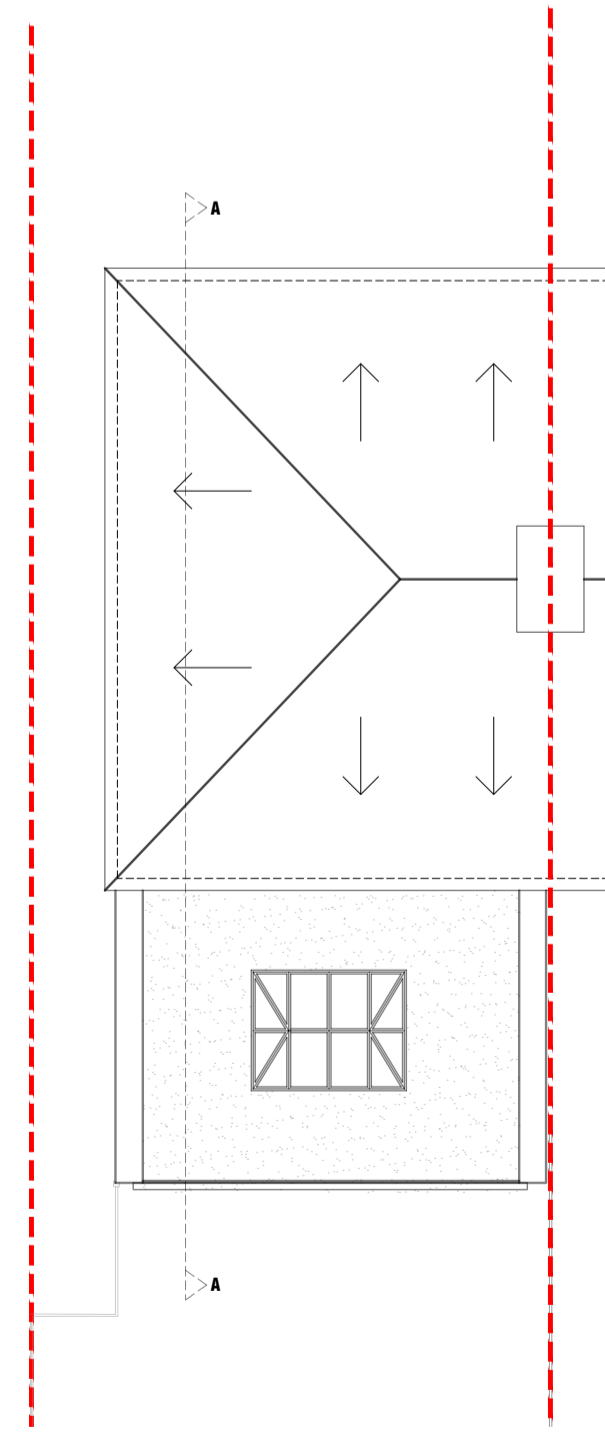


**Proposed Roof Plan**  
Scale 1:100

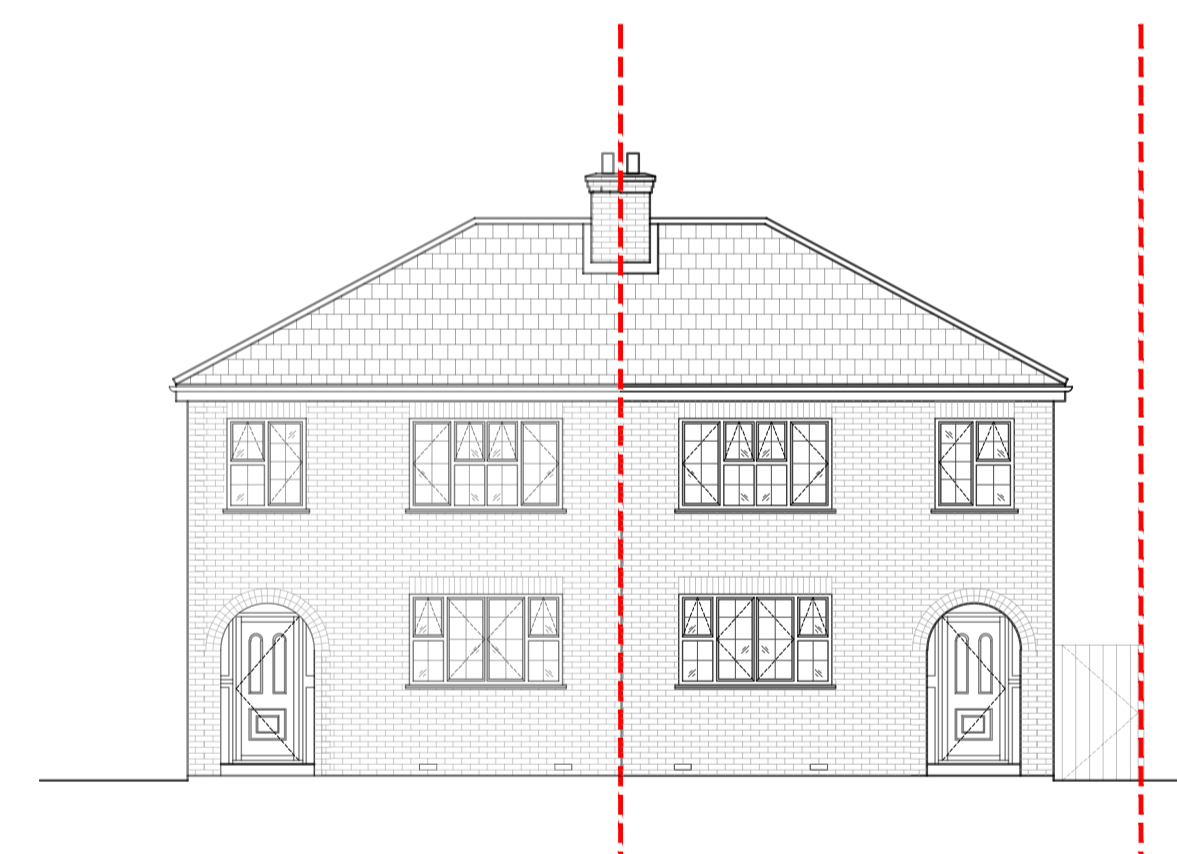


**Proposed Front Elevation**  
Scale 1:100



**Proposed Rear Elevation**  
Scale 1:100

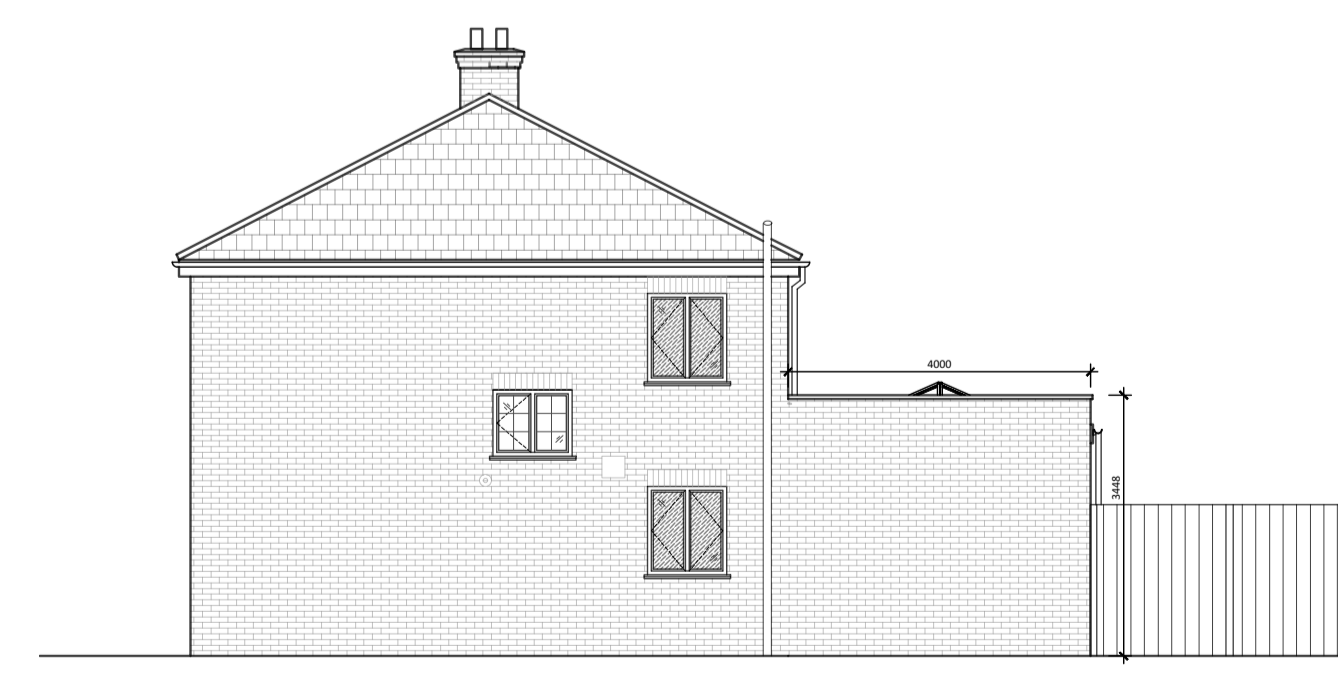

**Proposed Side Elevation**  
Scale 1:100

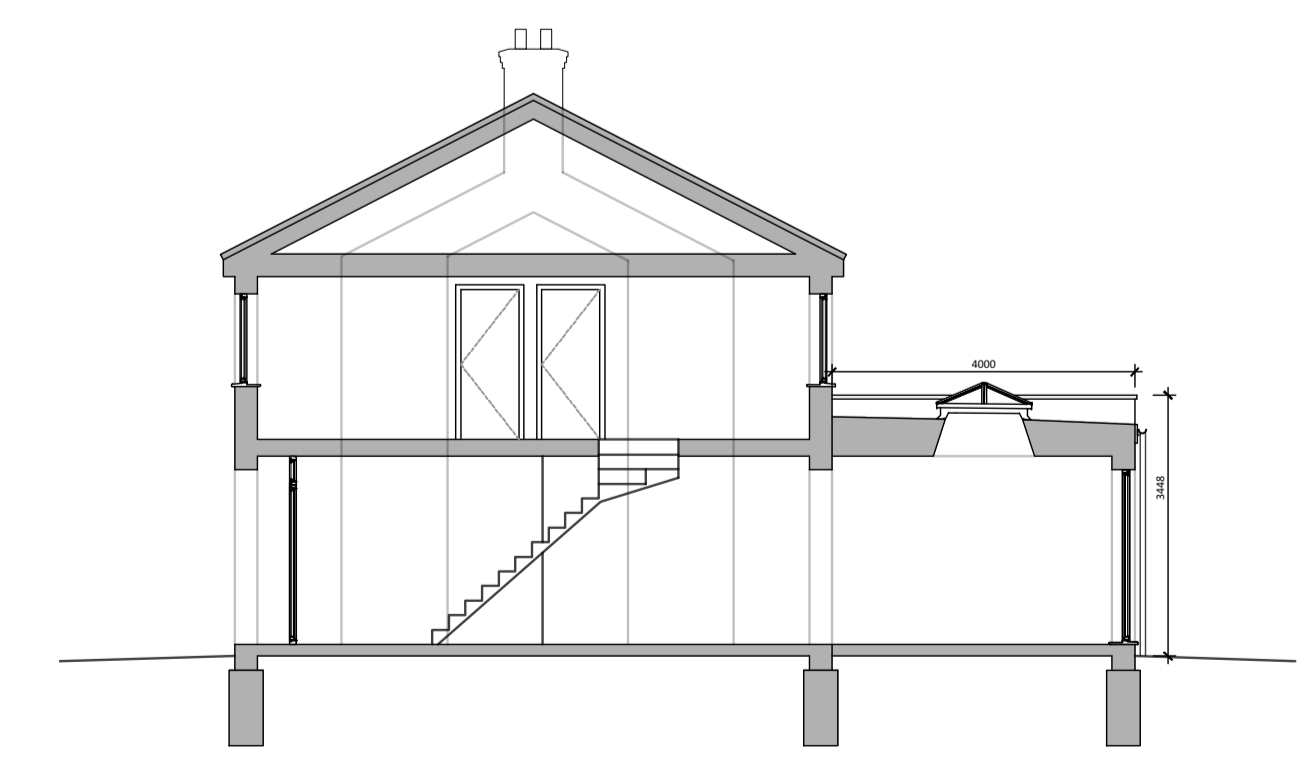

**Proposed Typical Section**  
Scale 1:100

Rev P1 - 26-08-21 - PLANNING ISSUE  
Rev P2 - 12-09-21 - REVISED PLANNING ISSUE

PRELIMINARY TENDER CONSTRUCTION	62 St Johns Ave Harlow, Essex, CM17 0BD	scale 1:100 @ A1	date/drawn MAR 19 MB
	<b>EXISTING &amp; PROPOSED PLANS &amp; ELEVATIONS</b>	drawing no. 162 - P001	rev. P2
	AT SHEET		