





Front Elevation - Existing  
1 : 100

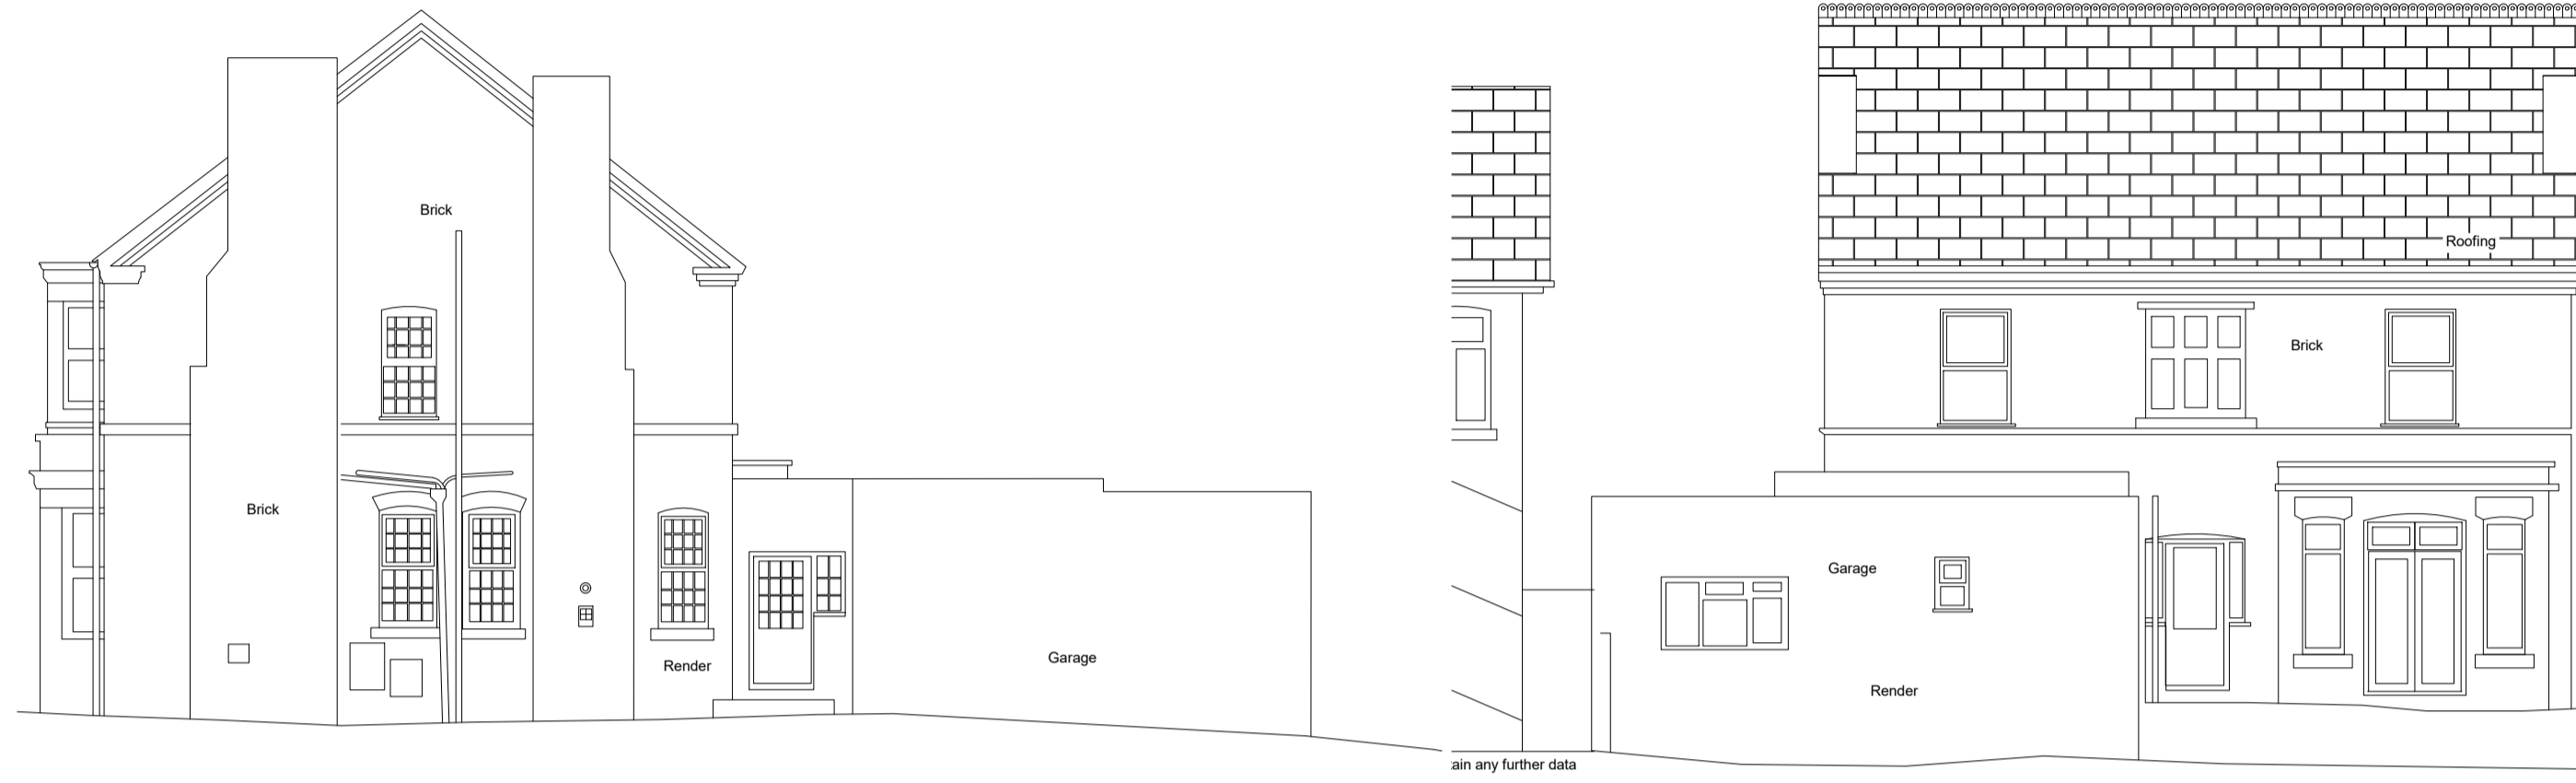

North Elevation - Existing  
1 : 100




Rear Elevation Existing  
1 : 100

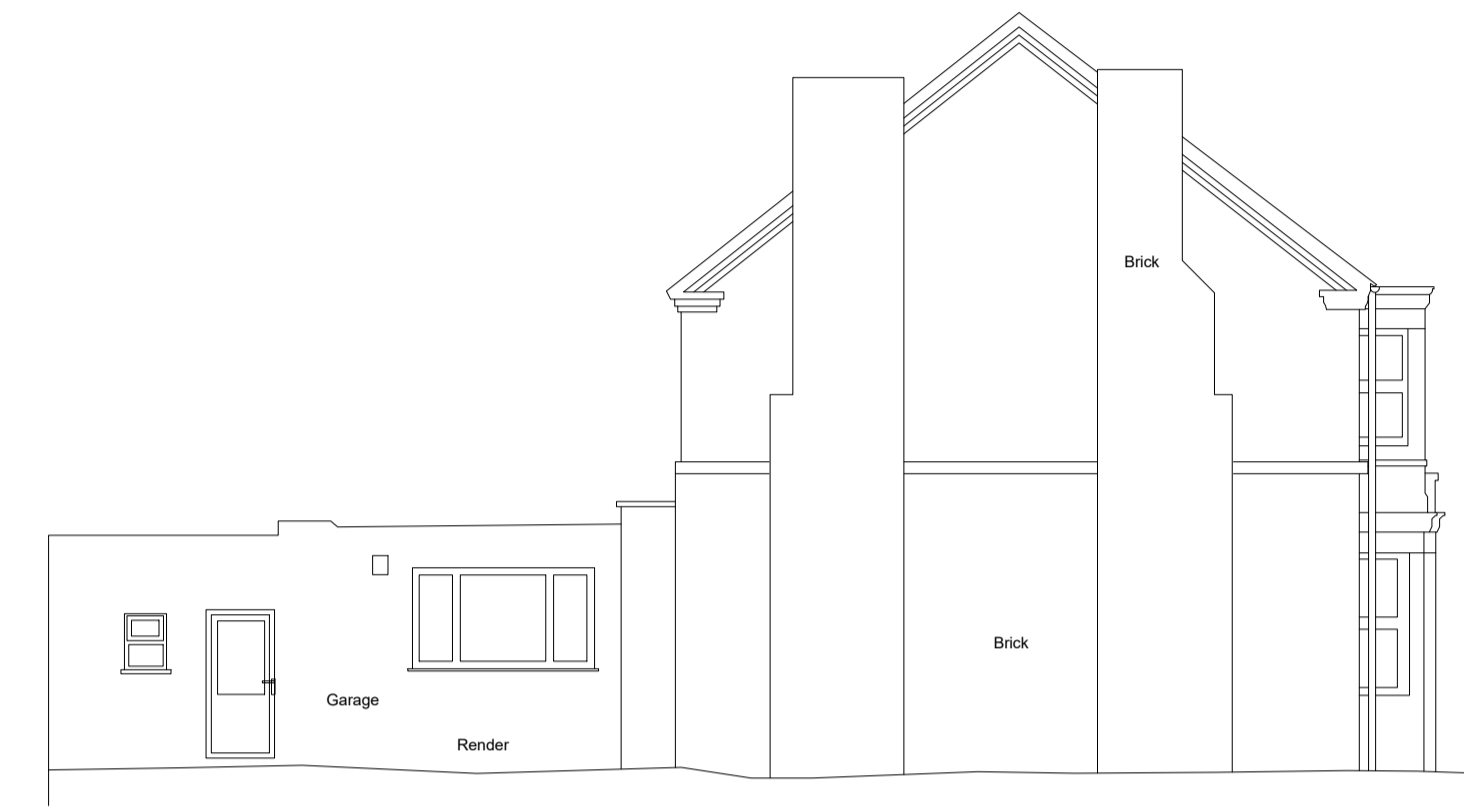

South Elevation - Existing Copy 1  
1 : 100




Front Elevation - Proposed  
1 : 100

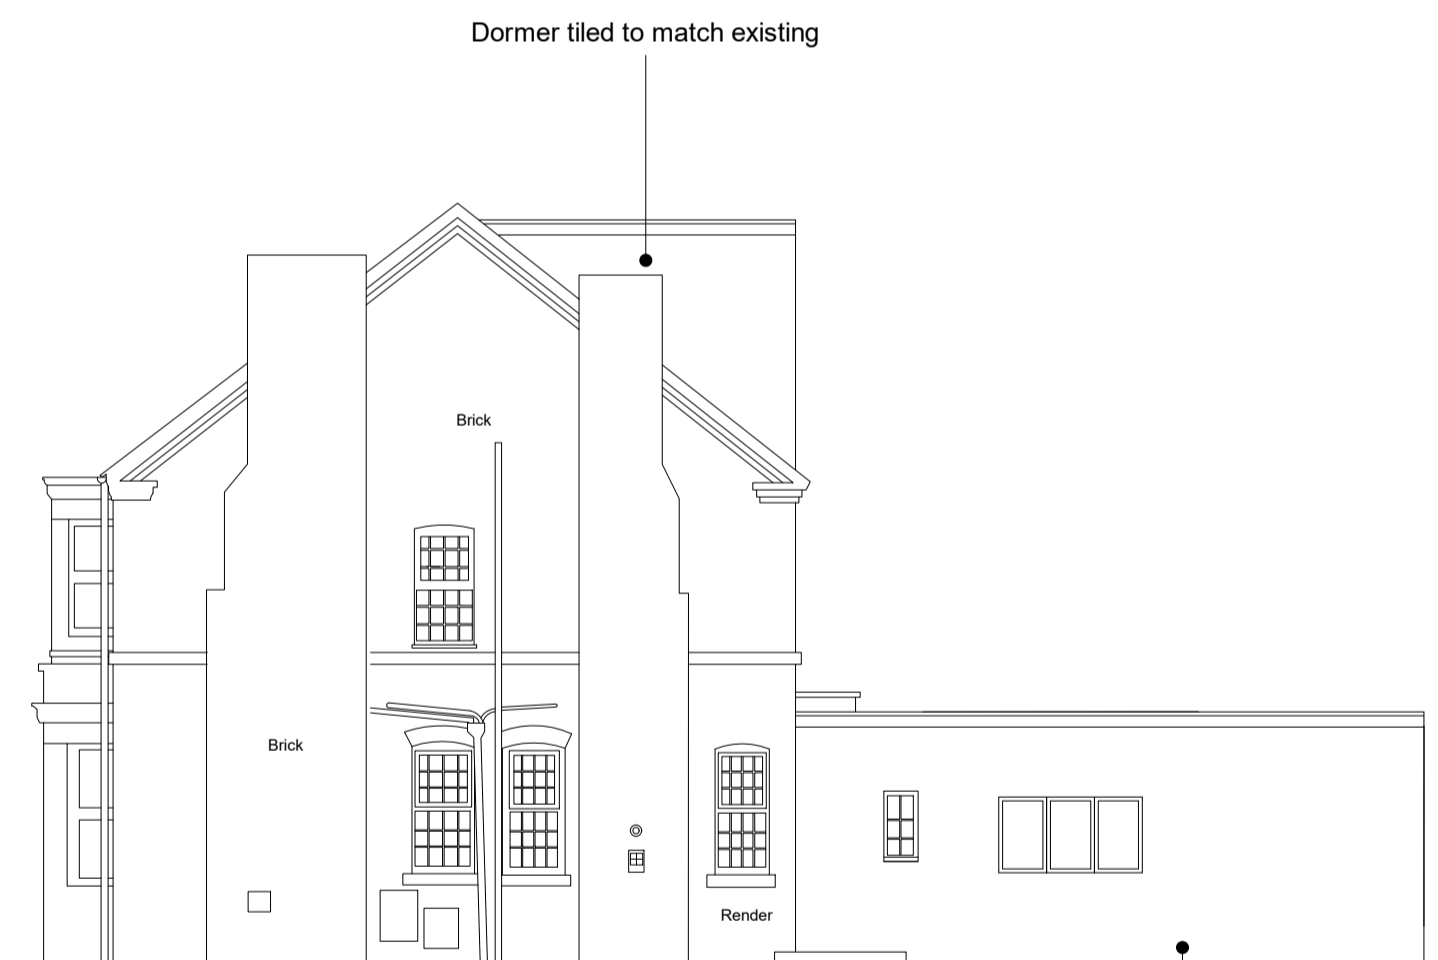


North Elevation - Proposed  
1 : 100




Rear Elevation - Proposed  
1 : 100

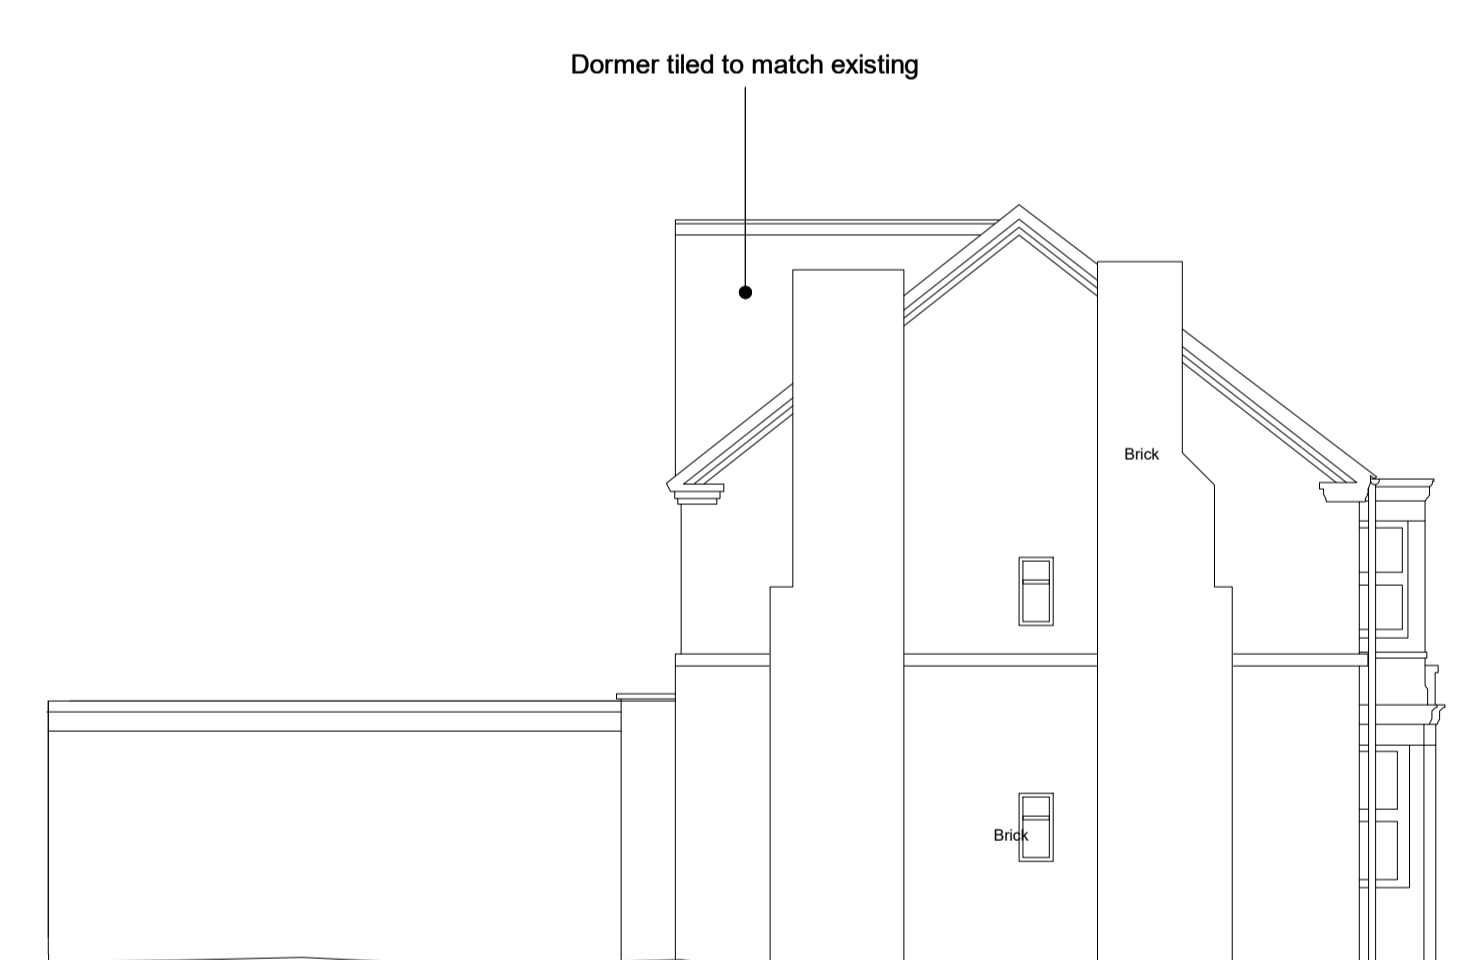

South Elevation - Proposed  
1 : 100

 

 KEY: 	GENERAL NOTES: USE FIGURED DIMENSIONS ONLY DO NOT SCALE OFF DRAWINGS CHECK ALL DIMENSIONS ON SITE COPYRIGHT O'DONNELL + TUOMEY ARCHITECTS	NOTES:	REVISION:	Minesh Patel Architects	PROJECT: 0078 Aglovale, Dover St	DRAWING TITLE: Elevations	REV NO:
					STAGE: 27/07/21 SCALE: 1:100 @A1	ISSUE DATE: 27/07/21 DRAWN BY: Author	DRAWING NO: -E00