


24 Victoria Street - Stonehaven - Aberdeenshire - AB39 2LH

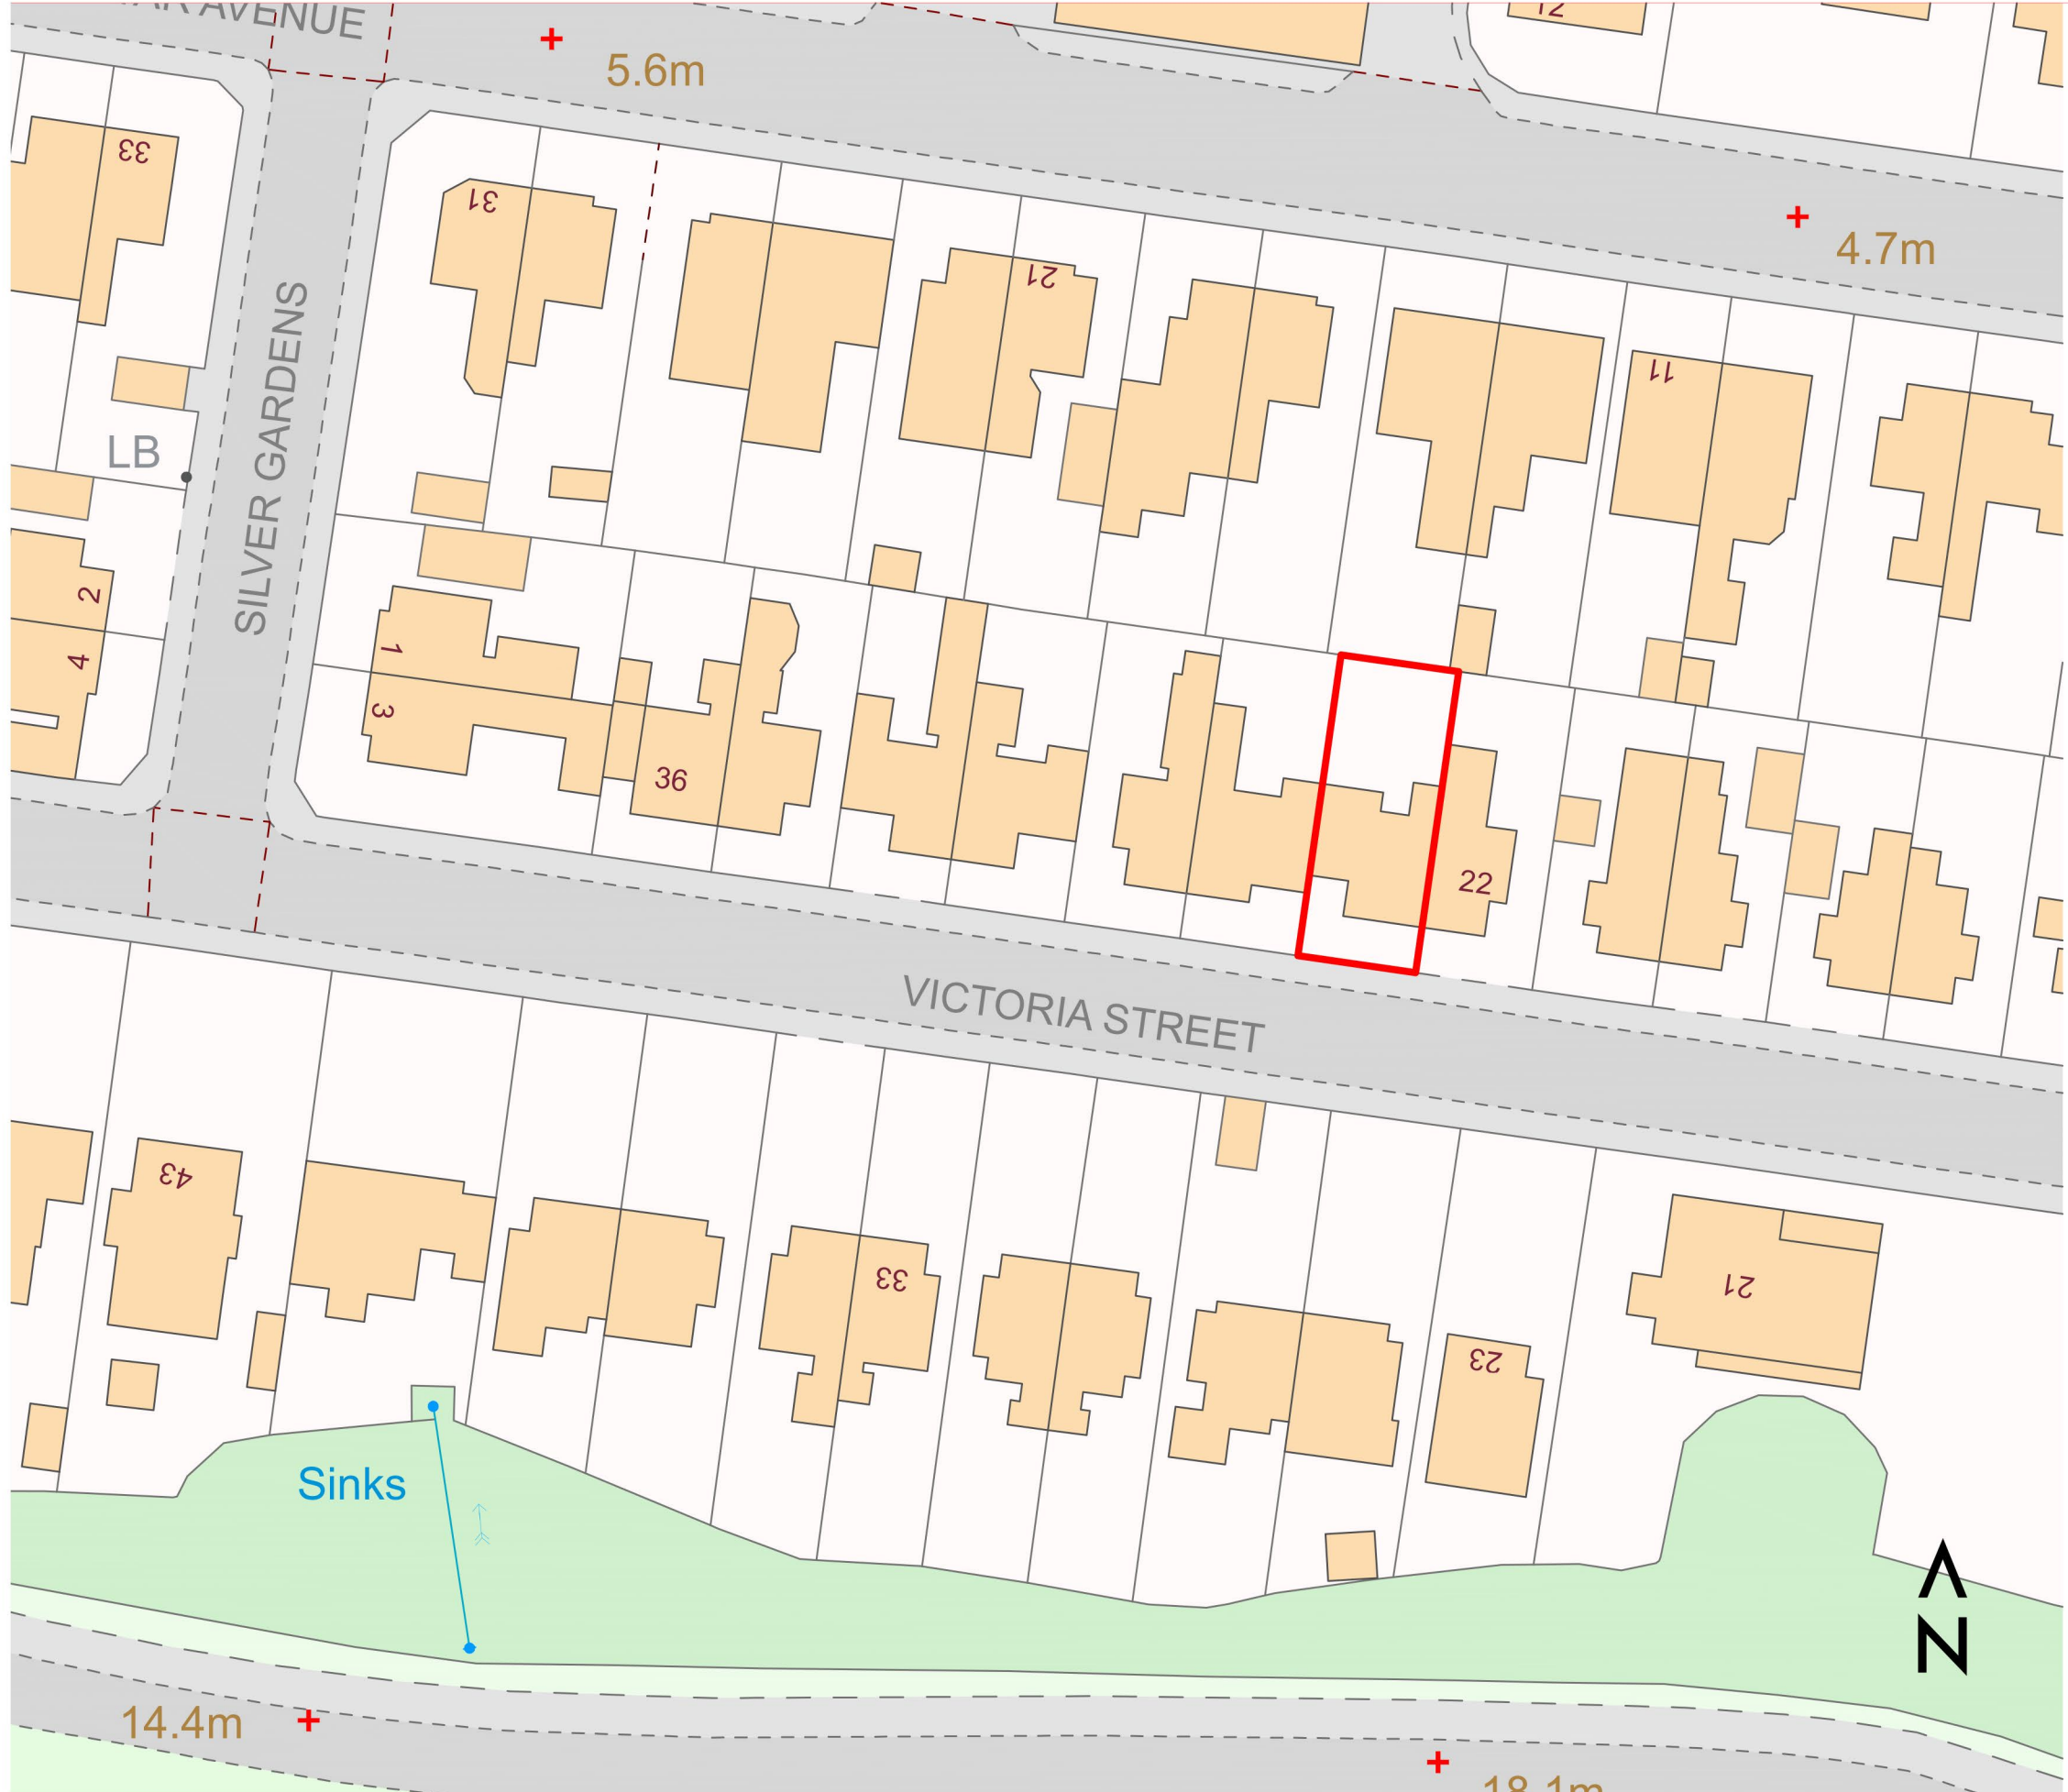

Notes:

- Existing Site Plan - 1:500 @ A3
- Drawing to be read in conjunction with VCC01(A) - VCC07(A)
- Site boundary indicated with red outline.



© Copyright polka 2021

121 George Street
Aberdeen, AB25 1HU

t: +44 (0) 7578 590555
e: hello@p-o-l-k-a.com
w: www.p-o-l-k-a.com

VICTORIA ST

Client: Rachel Watson
Project: Alterations and Extension to Dwelling House
Drawn By: Callum Barrack
Date: 5th Aug '21 **Scale:** 1:500 @ A3
Dwg No: VSS02 **Revision:** (A)