

24 Victoria Street - Stonehaven - Aberdeenshire - AB39 2LH

Notes:

Existing Elevations - 1:100 @ A3


Drawing to be read in conjunction with
VCC01(A) - VCC07(A)



EXISTING NORTH ELEVATION



EXISTING SOUTH ELEVATION

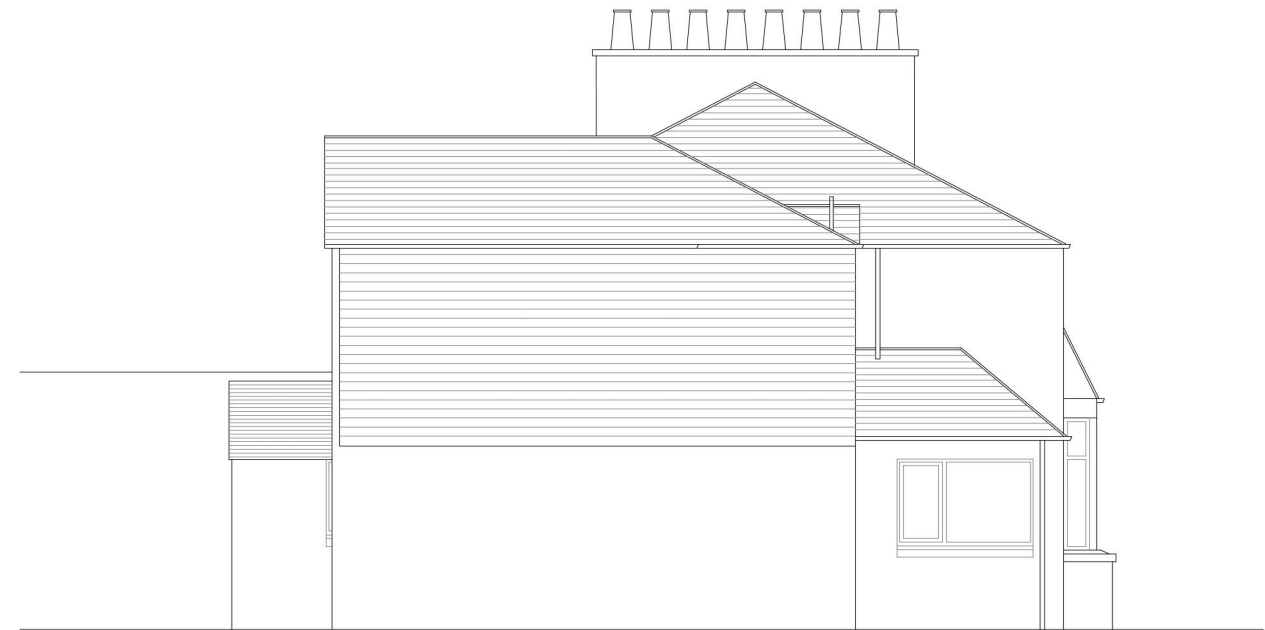

EXISTING WEST ELEVATION



© Copyright polka 2021

121 George Street
Aberdeen, AB25 1HU

t: +44 (0) 7578 590555
e: hello@p-o-l-k-a.com
w: www.p-o-l-k-a.com

VICTORIA ST

Client: Rachel Watson

Project: Alterations and Extension to
Dwelling House

Drawn By: Callum Barrack

Date: 5th Aug '21

Scale: 1:100 @ A3

Dwg No: VSS05

Revision: (A)