


MINIMUM SIZE BETWEEN BOUNDARY WALL AND CORNER OF EXTENSION

MINIMUM SIZE BETWEEN BOUNDARY FENCE AND CORNER OF EXTENSION


PROPOSED PART GROUND FLOOR PLAN.
1:50.

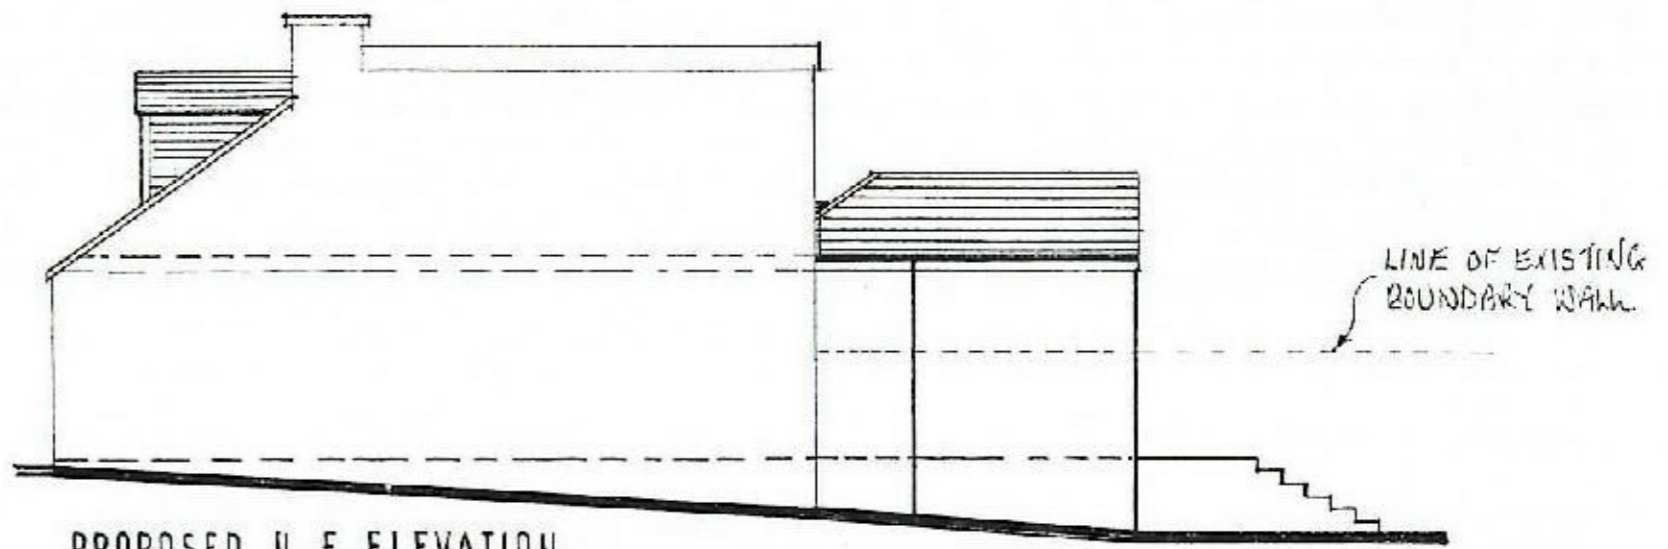


PROPOSED N. E. ELEVATION.
1:50.



PROPOSED N. W. ELEVATION.
1:100.

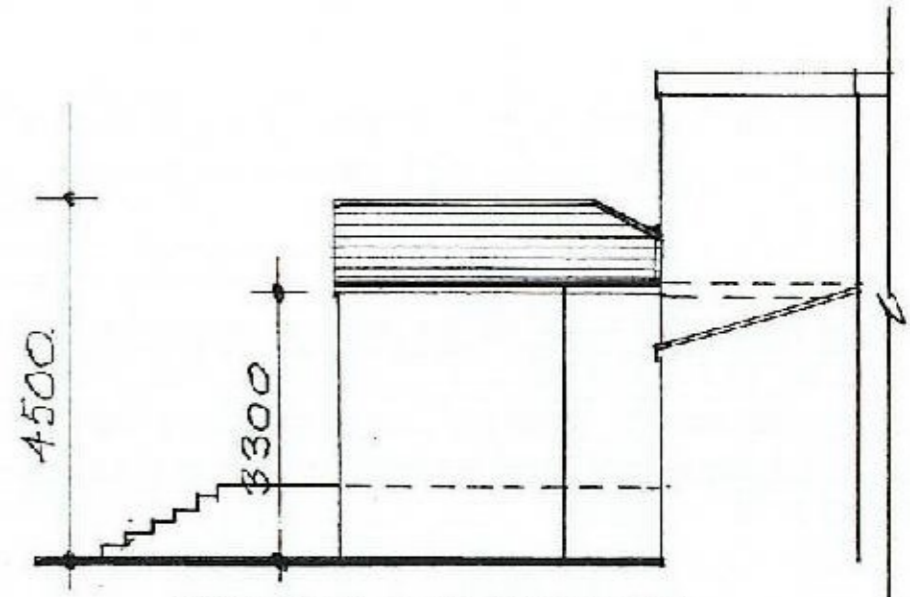

PROPOSED S. W. ELEVATION.
1:100.

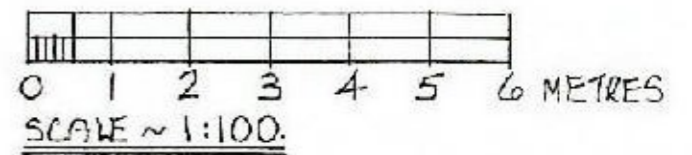

ROOF.
NATURAL SLATES.

WALLS.
SMOOTH CEMENT RENDER
COLOUR ~ WHITE.

DOORS & WINDOWS.
PVCu DOUBLE GLAZED.
COLOUR ~ WHITE.

GUTTERS & DOWNPIPES.
PVCu.
COLOUR ~ BLACK.

ANDREW ROSS
ARCHITECTURAL/BUILDING CONSULTANT
15 COPLAND TERRACE
GALBERTIE DGS 4ET
TEL: 01556 610729

DRAWING No. BA/2.