

Notes

All dimensions must be checked on site and not scaled from this drawing, any discrepancies to be reported the office below.

The Contractor shall make a survey of the site and shall be responsible for obtaining all dimensions and levels necessary for the proper construction of works

Client

SPAXMAN

Job Title

**15 Church Road, Emneth,
Wisbech PE14 8AA**

Drawing Title

**PROPOSED
CONSERVATORY**

©Copyright

ELEVATION

ELEVATION DESIGN LTD

DESIGN - CONSTRUCTION
PROJECT MANAGEMENT

16 Wright Street Hull HU2 8JU

Telephone 01482 221155
Fax 01482 221105
forename@elevationdesign.org.uk

Revisions	Date	Description	DR	CH


Status

PROPOSED SCHEME

Scale A3- 1:100 Date 26.08.2021

Drawn By JT Checked Approved


Drawing No. 1001/352/02 Rev

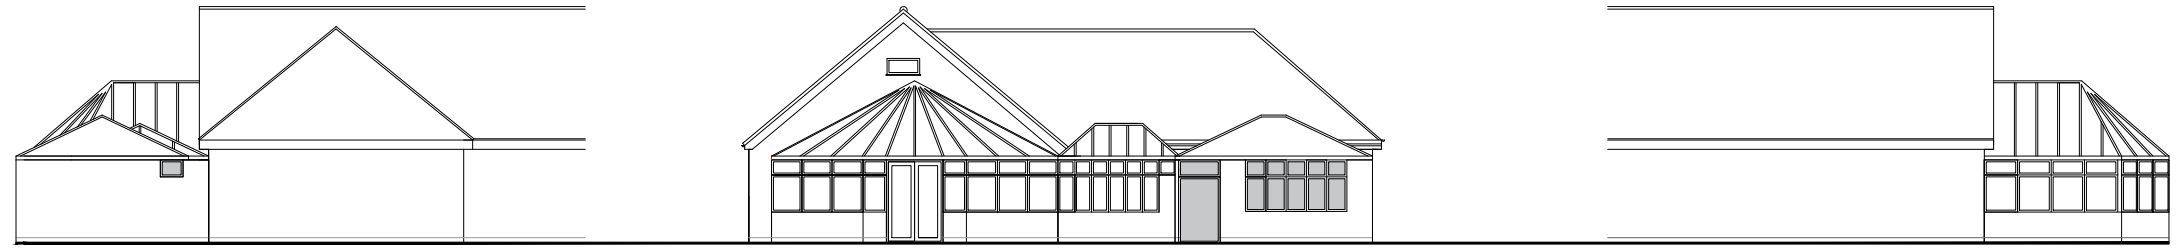

Side Elevation

Rear Elevation

Side Elevation

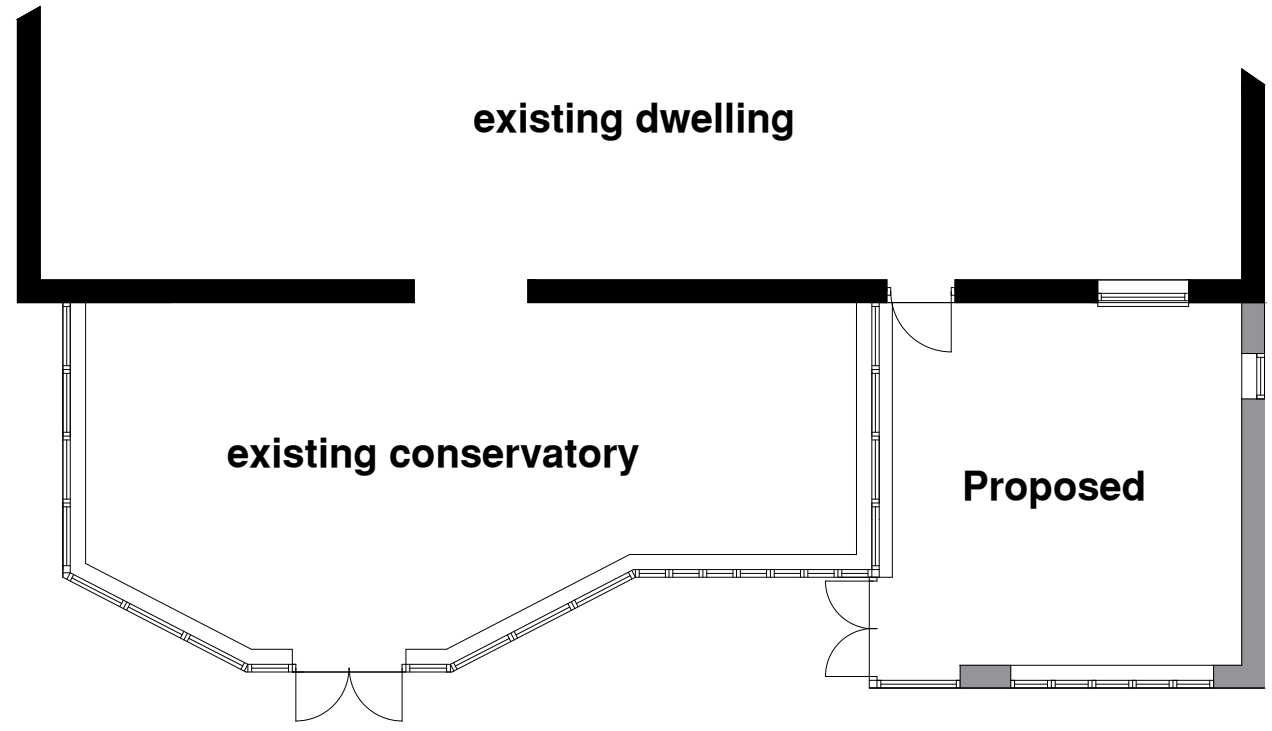

Ground Floor Plan