

Notes

All dimensions must be checked on site and not scaled from this drawing, any discrepancies to be reported the office below.

The Contractor shall make a survey of the site and shall be responsible for obtaining all dimensions and levels necessary for the proper construction of works

Client

SPAXMAN

Job Title

15 Church Road, Emneth, Wisbech PE14 8AA

Drawing Title

SURVEY

©Copyright

ELEVATION

ELEVATION DESIGN LTD

DESIGN - CONSTRUCTION PROJECT MANAGEMENT

16 Wright Street Hull HU2 8JU

Telephone 01482 221155
 Fax 01482 221105
 forename@elevationdesign.org.uk

Revisions	Date	Description	DR	CH


Status

PROPOSED SCHEME

Scale A3- 1:100 Date 26.08.2021

Drawn By JT Checked Approved


Drawing No. 1001/352/01 Rev

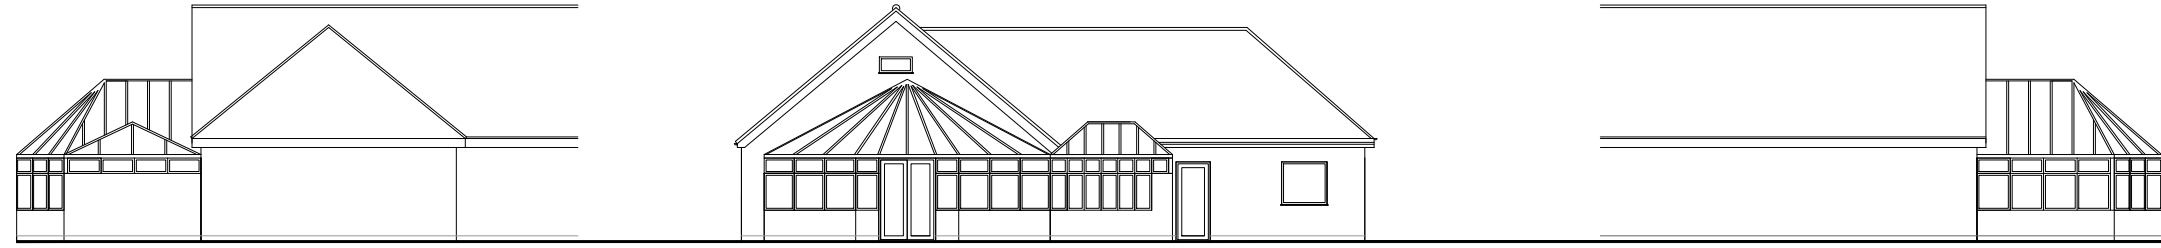

Side Elevation

Rear Elevation

Side Elevation

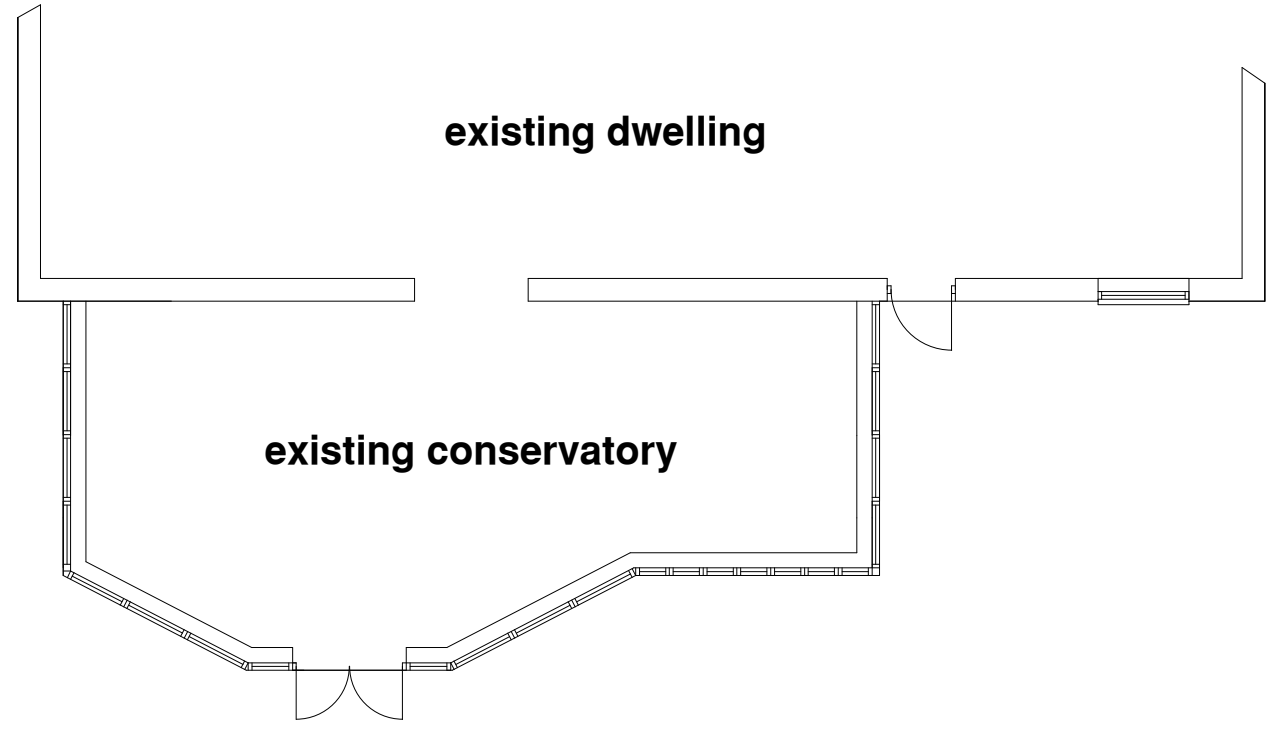

Ground Floor Plan

