



existing rear elevation



existing side elevation

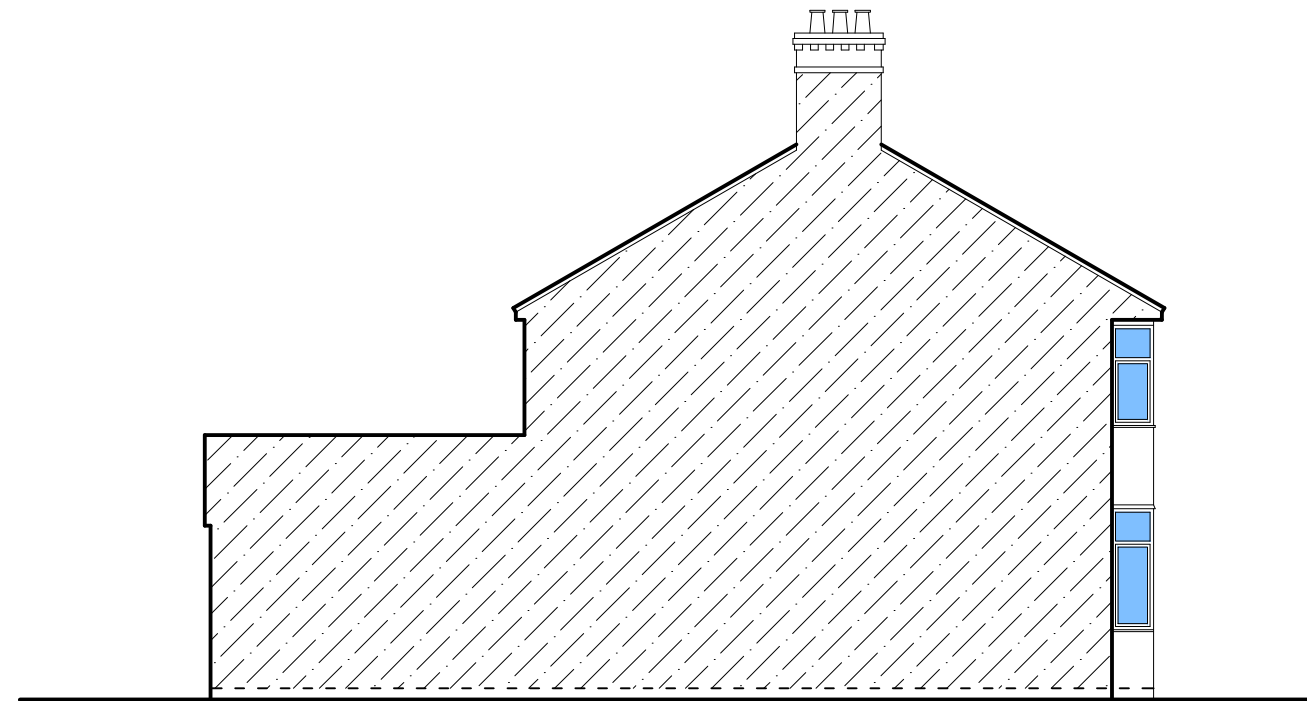

existing side elevation

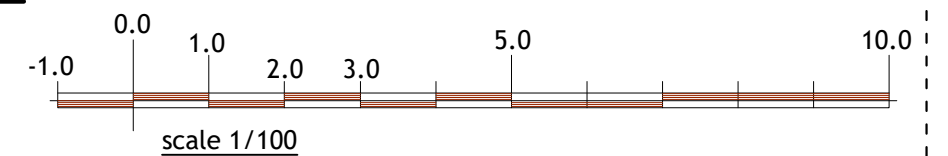

**PLAN & BUILD LTD**



PH: 07816611144

email: [shamshadali@hotmail.co.uk](mailto:shamshadali@hotmail.co.uk)

23 BRACKENDALE GROVE, LUTON, LU3 2LT

ADDRESS: 03 ST WINIFREDS AVENUE, LUTON

TITLE: EXISTING ELEVATIONS

PROJECT: TWO STOREY REAR EXTENSION

DATE 06/08/2021 DWG NO. 02/05

DRAWN BY SCALE 1:100