




proposed rear elevation

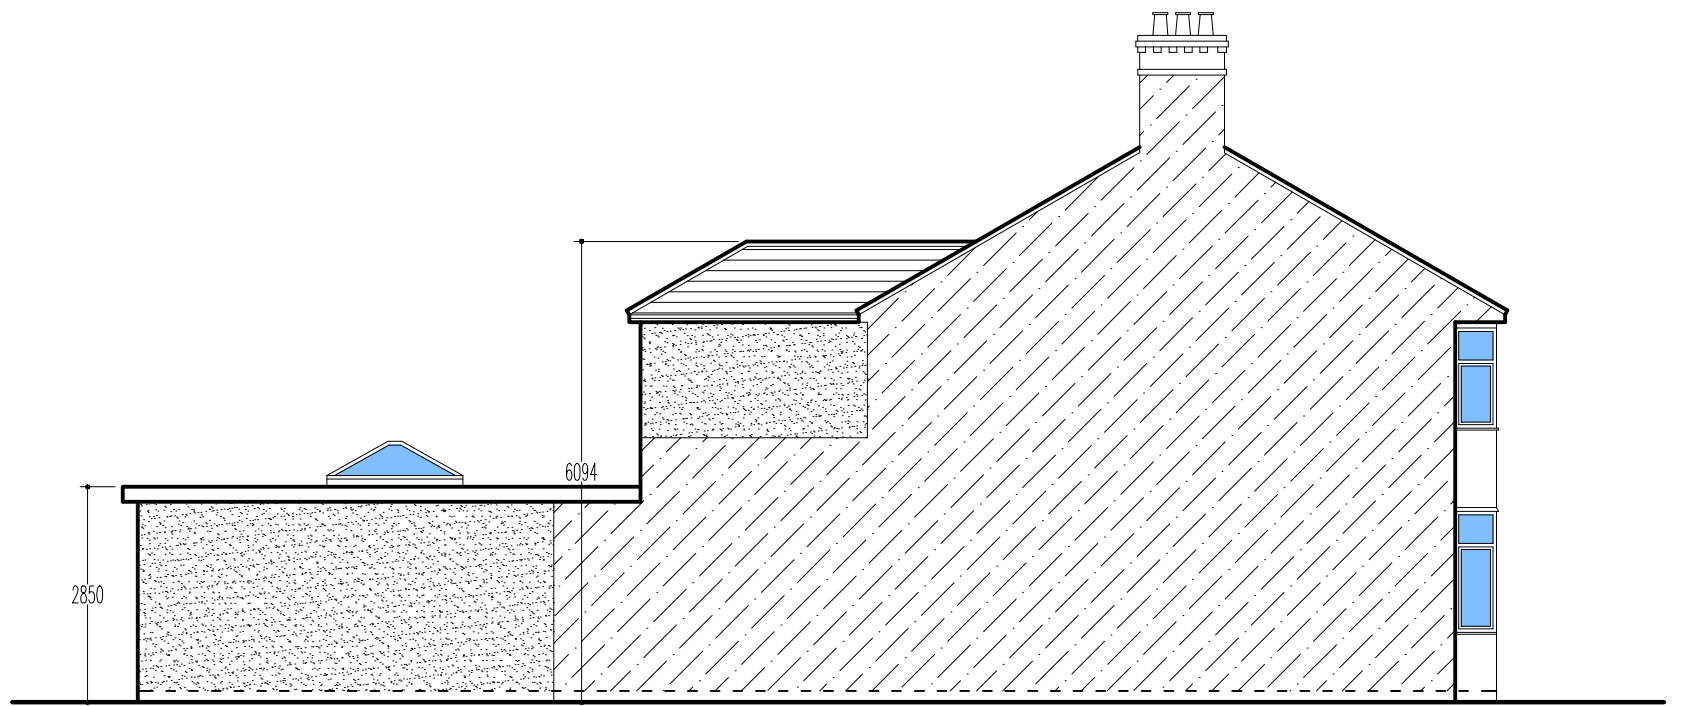

proposed side elevation

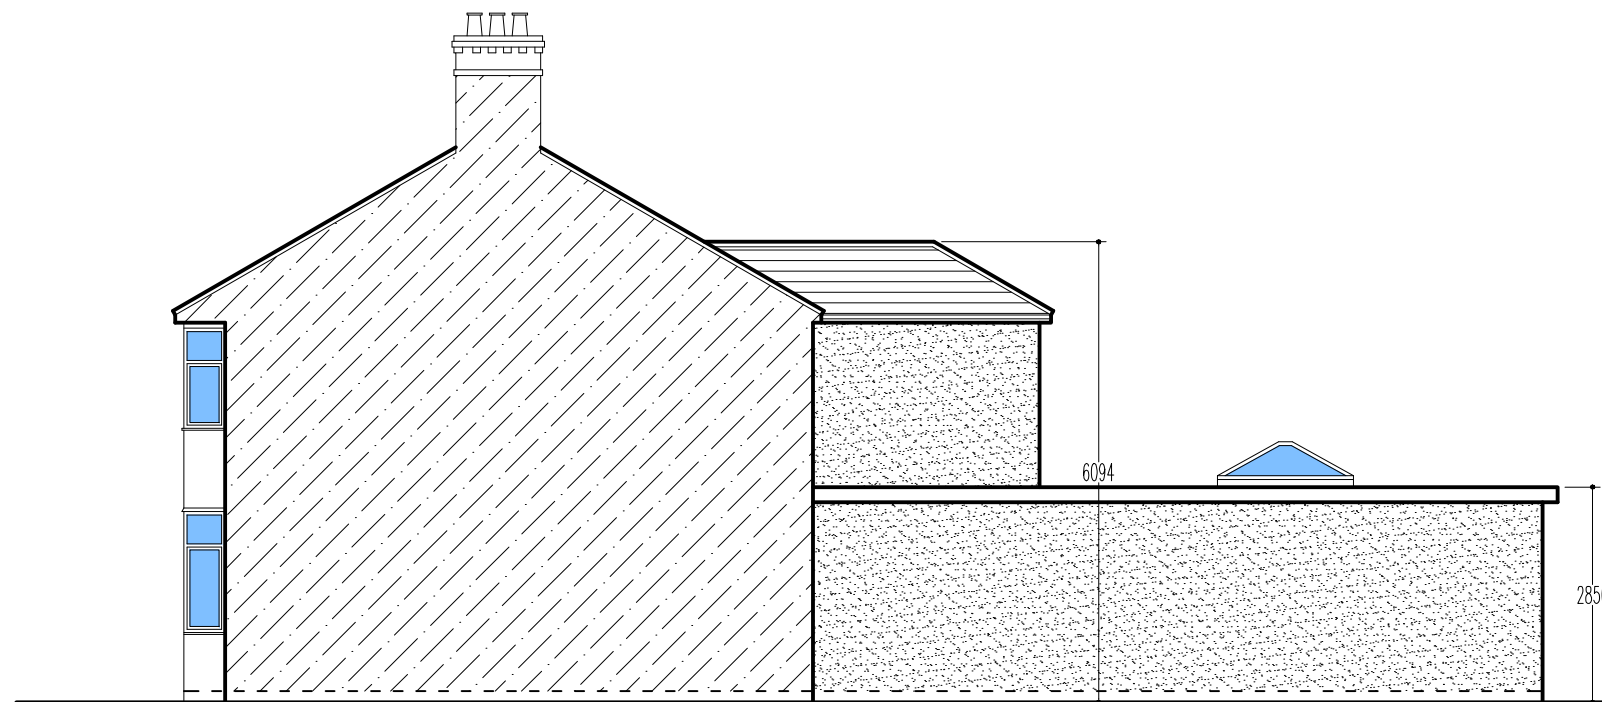

proposed side elevation

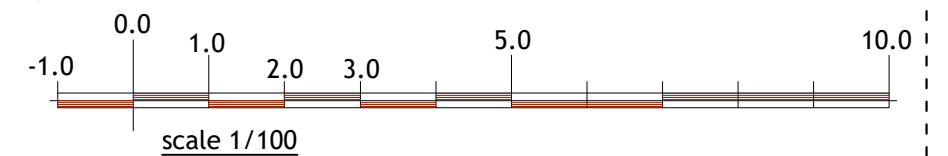

PLAN & BUILD LTD



PH: 07816611144

email: shamshadali@hotmail.co.uk

23 BRACKENDALE GROVE, LUTON, LU3 2LT

ADDRESS: 03 ST WINIFREDS AVENUE, LUTON

TITLE: PROPOSED ELEVATIONS

PROJECT: TWO STOREY REAR EXTENSION

DATE 06/08/2021 DWG NO. 04/05

DRAWN BY SCALE 1:100