




This drawing is the property of CAFO Designs.
 Copyright is reserved by them and the drawing is issued on the condition that it is not copied, reproduced, retained or disclosed to any unauthorised person, either wholly or in part without the consent in writing of CAFO Designs
 N.B. any variations between stated dimensions and site dimensions should be reported to the surveyor prior to work being executed.

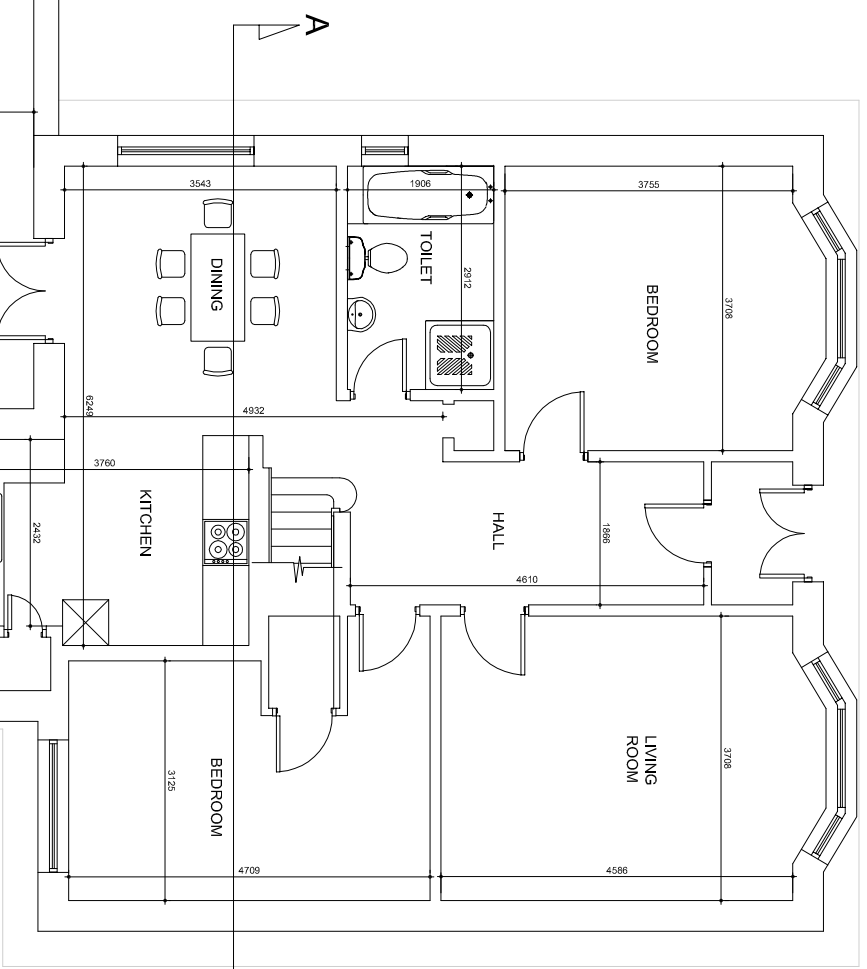


Ground Floor Plan as Proposed
 Scale 1:100

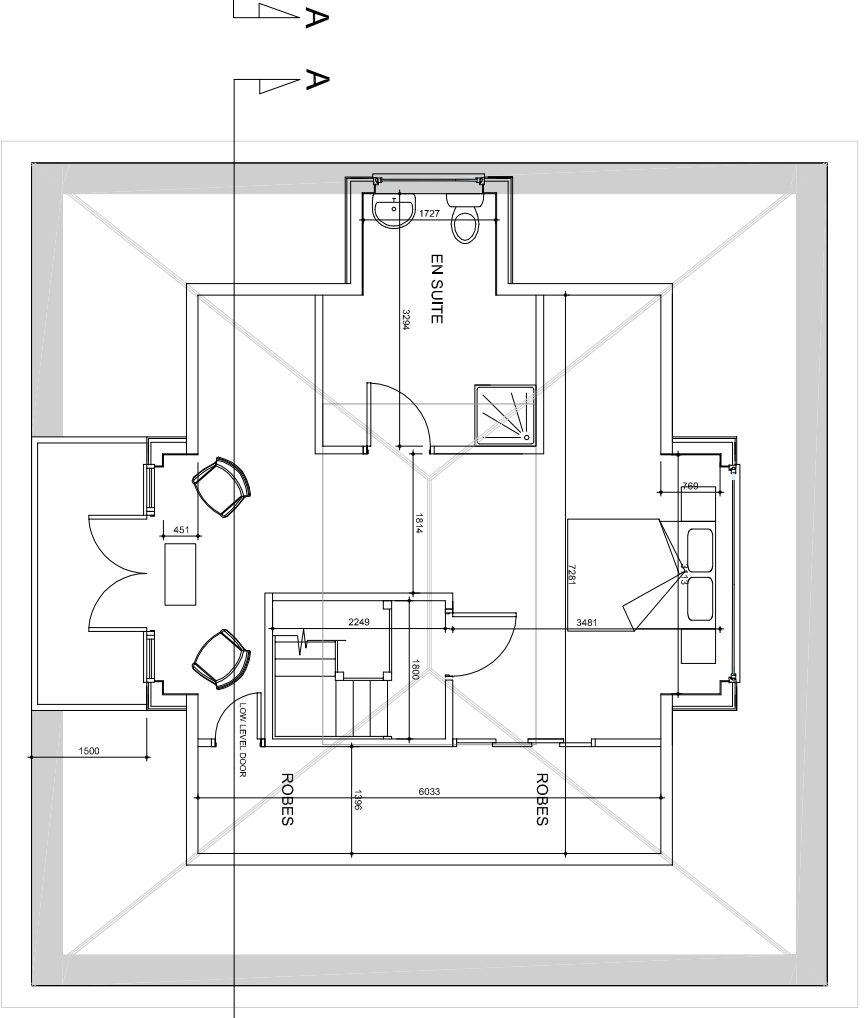


Attic Plan as Proposed
 Scale 1:100

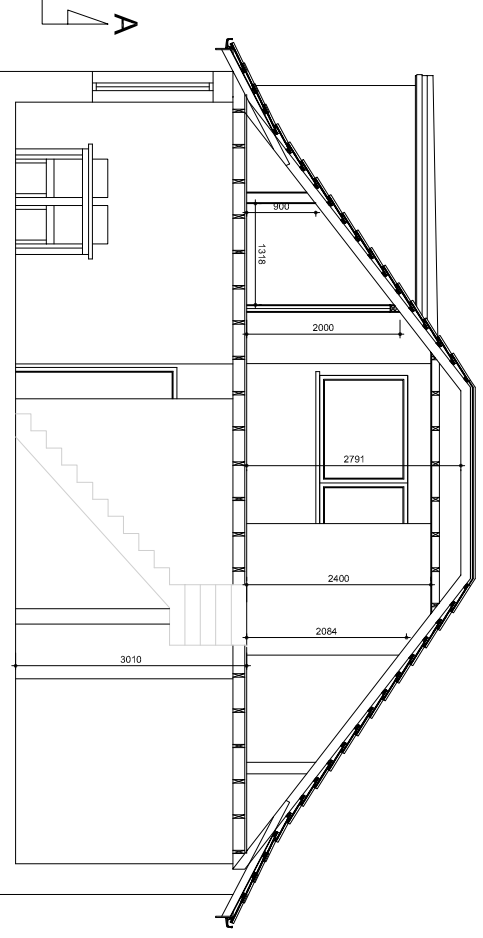

Section as Proposed
 Scale 1:100

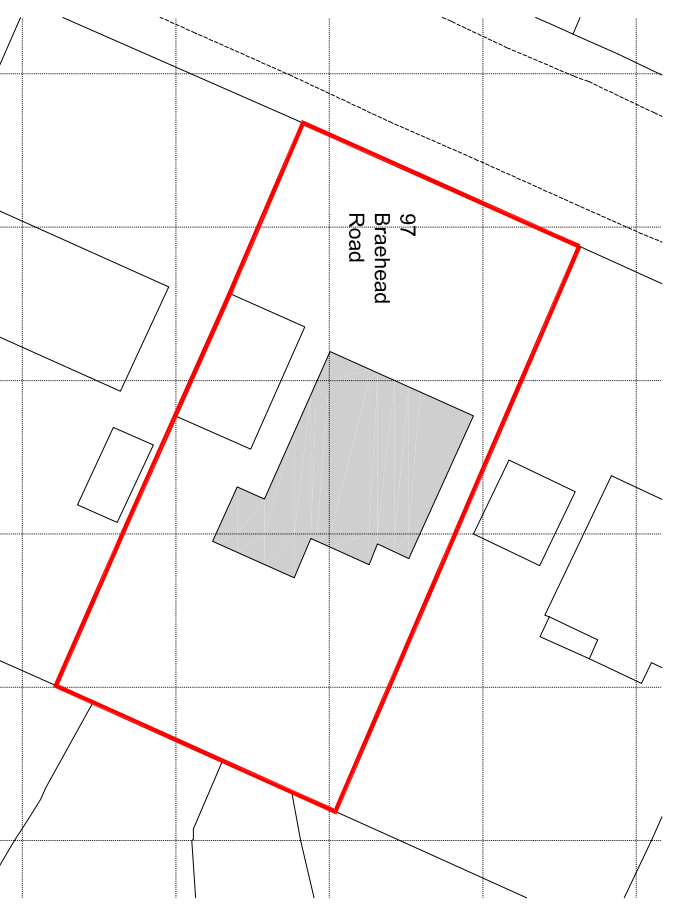

Block Plan as Proposed
 Scale 1:500

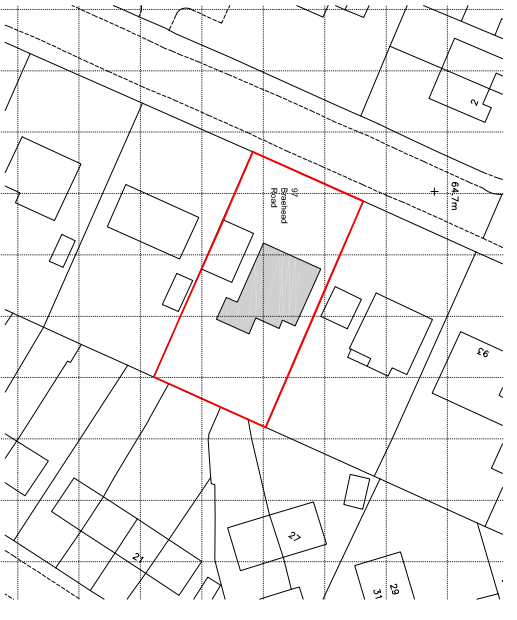

Location Plan as Proposed
 Scale 1:1250

Notes:

Do not scale from drawing
 All dimensions to be confirmed on site prior to proceeding any works and any discrepancies notified to CAFO Designs

This drawing is solely for the purposes of obtaining Local Authority Approval. Additional information may be required for construction purposes. No liability will be accepted for any omission from this drawing should the drawing be used for construction purposes.

PURPOSE OF ISSUE

Planning

Ref	Date	Revision
A	SEPT 16	AS PER PLANNER REQUEST
By	CF	

Client :
 Mr and Mrs Purvis
 97 Braehead Road
 Glenburn
 PA2 8NF

Project :
 Mr and Mrs Purvis
 97 Braehead Road
 Glenburn
 PA2 8NF

Title :
 Proposed Floor Plans

Job No :	10061	Drawing No :	P-10061-03	Scale :	
Date :	Jul 16	Rev :	A	Drawn by :	CF
Checked by :					

