




This drawing is the property of CAFO Designs.  
 Copyright is reserved by them and the drawing is issued on the condition that it is not copied, reproduced, retained or disclosed to any unauthorised person, either wholly or in part without the consent in writing of CAFO Designs  
 N.B. any variations between stated dimensions and site dimensions should be reported to the surveyor prior to work being executed.

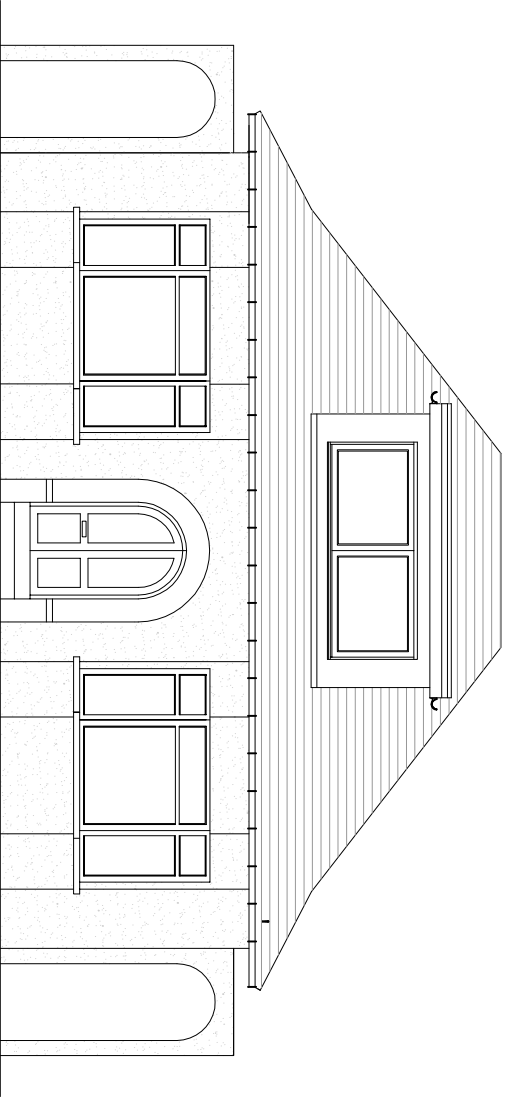


Front Elevation as Proposed  
 Scale 1:100

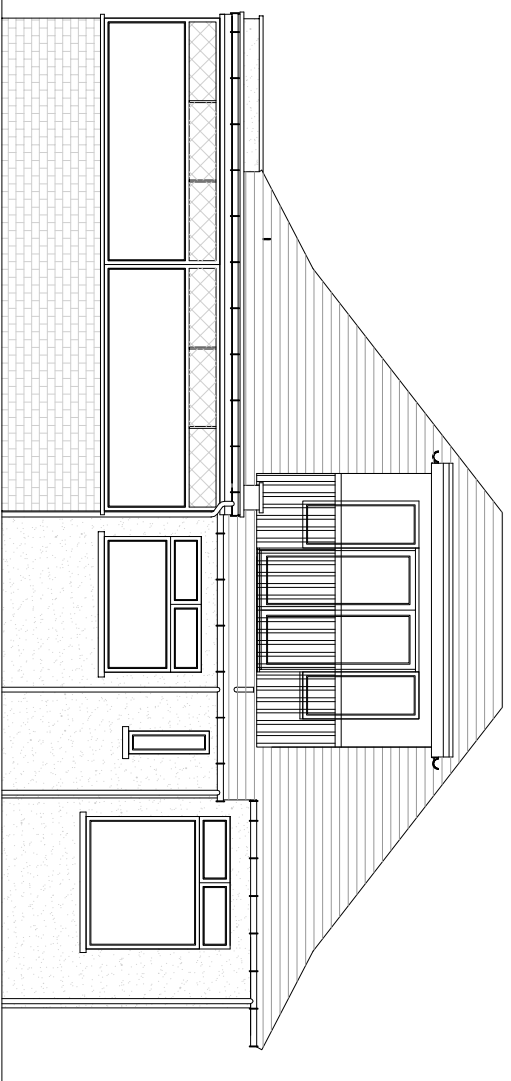

Rear Elevation as Proposed  
 Scale 1:100

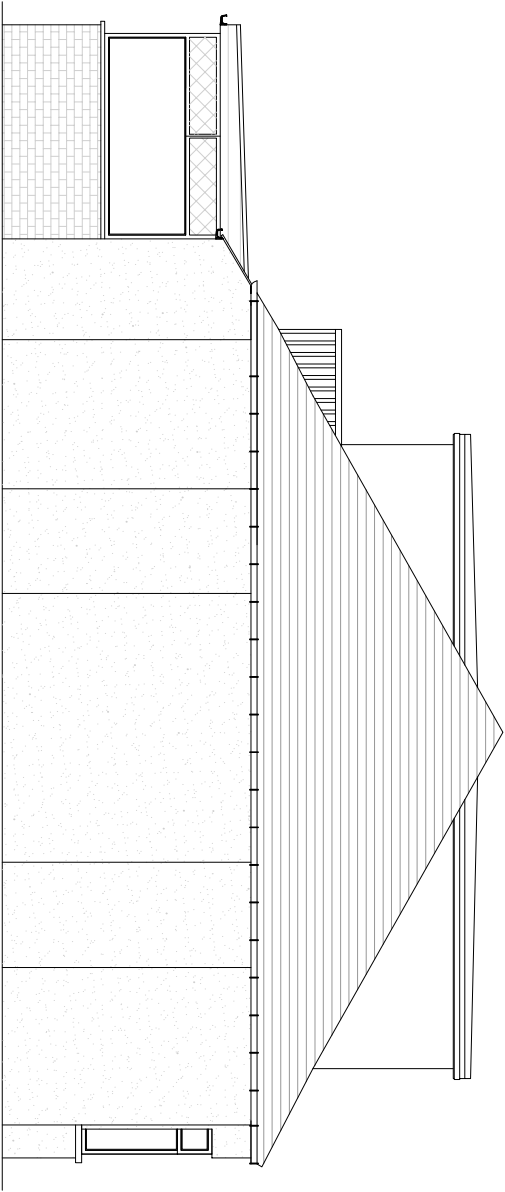

Side Elevation as Proposed  
 Scale 1:100

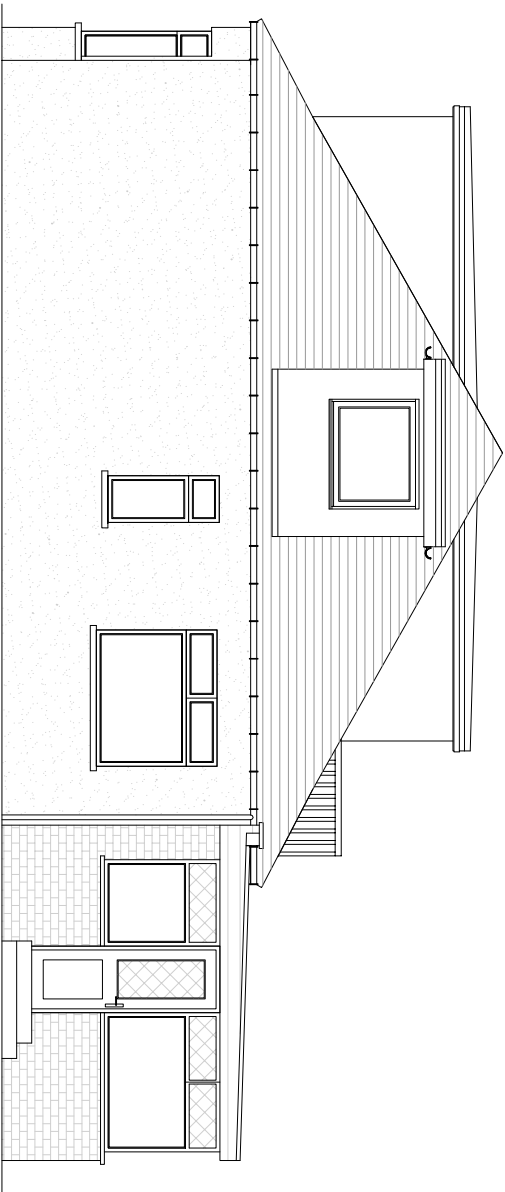

Side Elevation as Proposed  
 Scale 1:100

Notes:  
 Do not scale from drawing  
 All dimensions to be confirmed on site prior to proceeding any works and any discrepancies notified to CAFO Designs

This drawing is solely for the purposes of obtaining Local Authority Approval. Additional information may be required for construction purposes. No liability will be accepted for any omission from this drawing should the drawing be used for construction purposes.

PURPOSE OF ISSUE  
**Planning**

Ref	Date	Revision	By
A	SEPT 16	AS PER PLANNERS REQUEST	CF

Client :  
 Mr and Mrs Purvis  
 97 Braehead Road  
 Glenburn  
 PA2 8NF

Project :  
 Mr and Mrs Purvis  
 97 Braehead Road  
 Glenburn  
 PA2 8NF

Title :  
**Proposed Elevations**

Job No :  
 10061

Drawing No :  
 P-10061-04

Date :  
 Jul 16

Rev :  
 A

Drawn by :  
 CF

Scale :

Checked by :

