
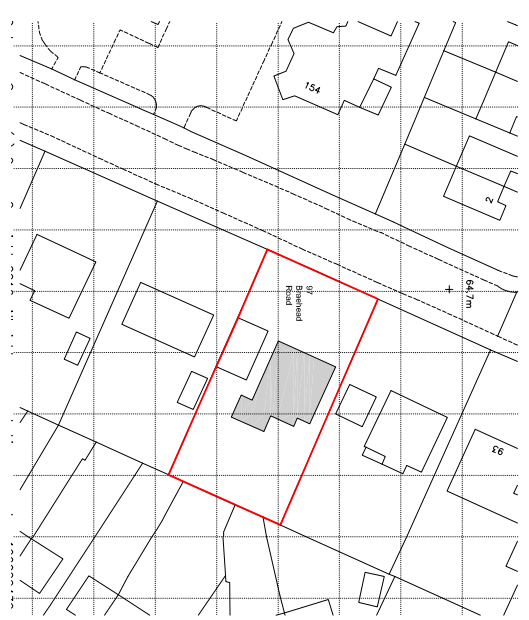
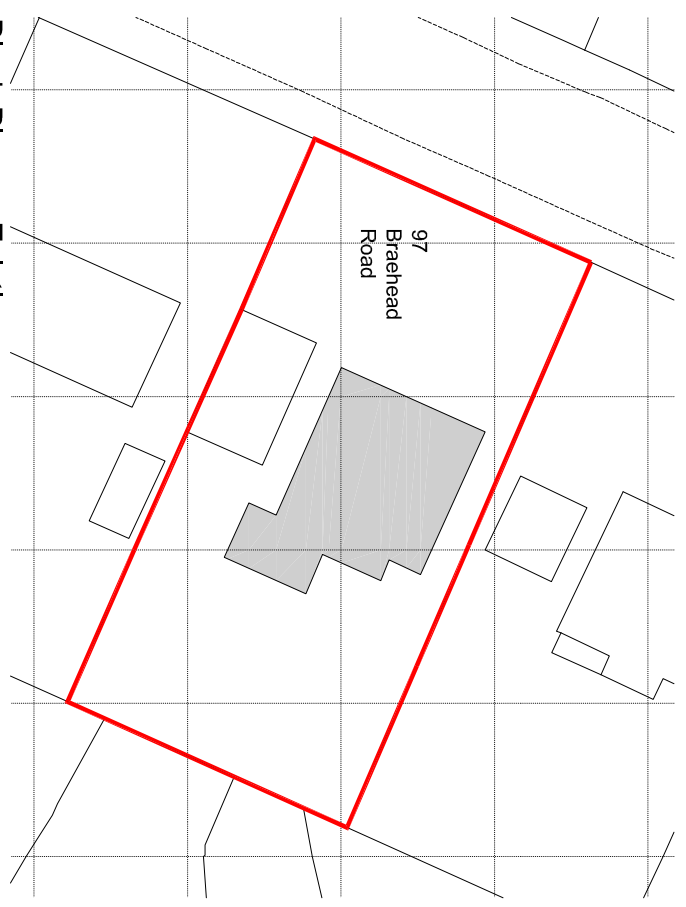
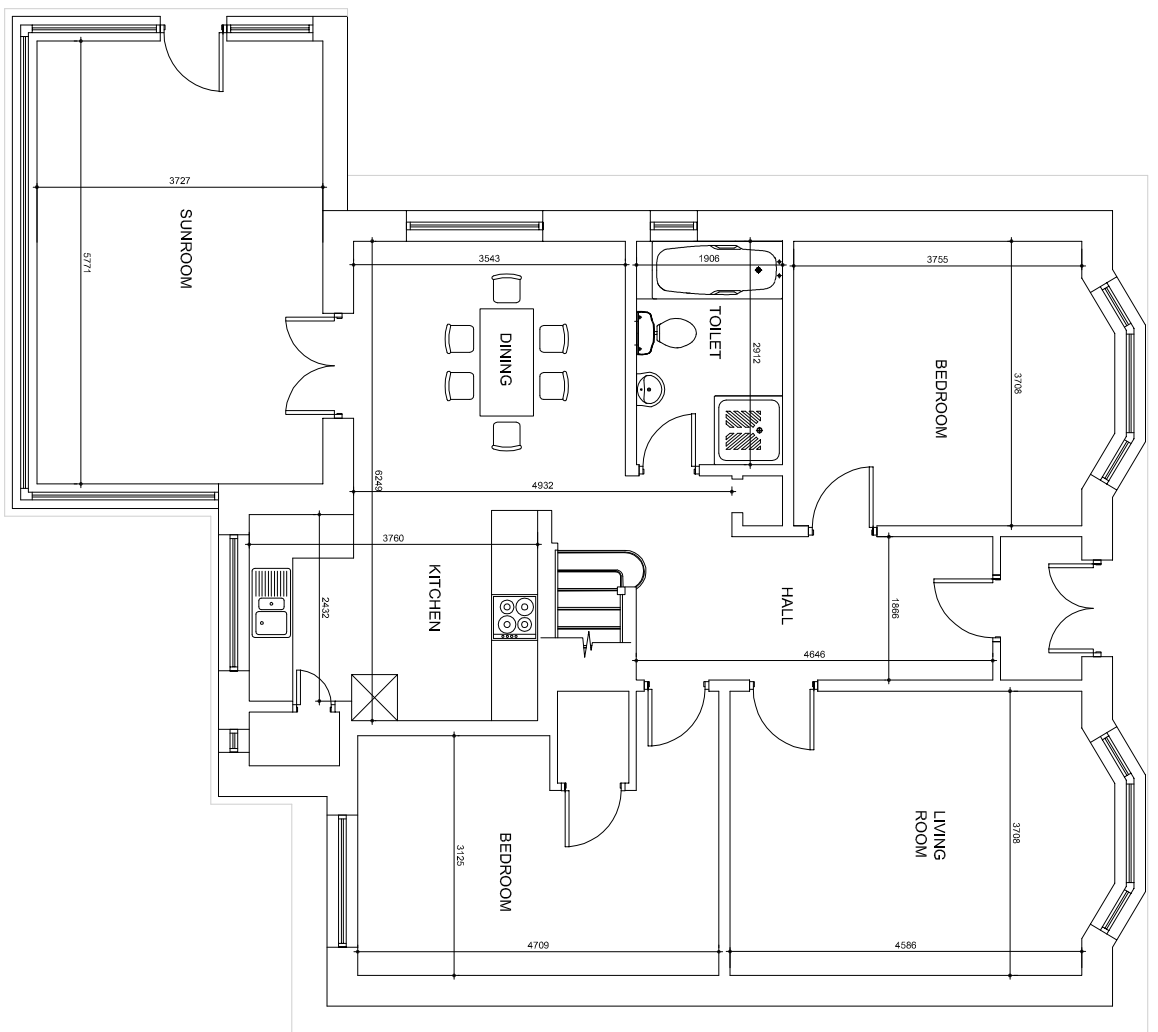
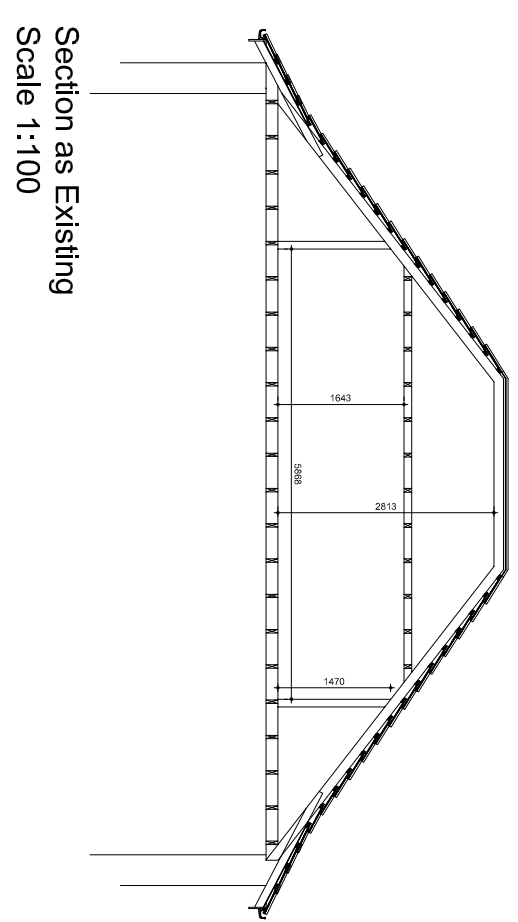


This drawing is the property of CAFO Designs.  
 Copyright is reserved by them and the drawing is issued on the condition that it is not copied, reproduced, retained or disclosed to any unauthorised person, either wholly or in part without the consent in writing of CAFO Designs.  
 N.B. any variations between stated dimensions and site dimensions should be reported to the surveyor prior to work being executed.

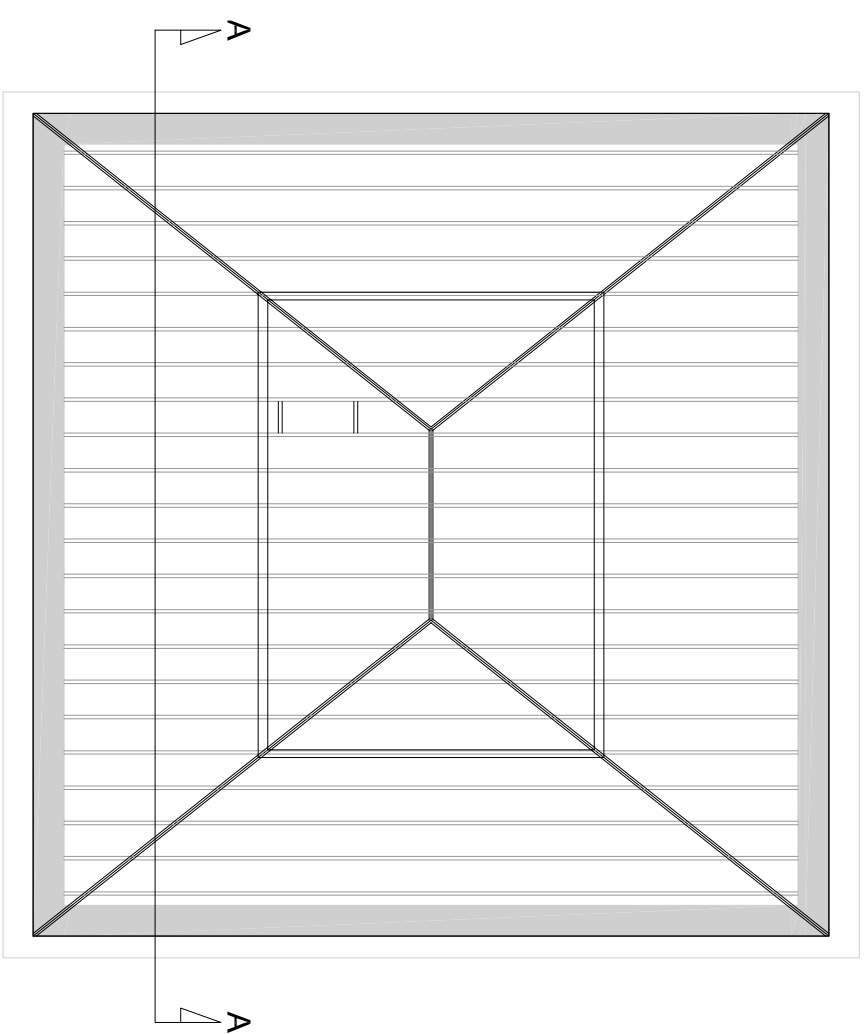

Attic Plan as Existing  
 Scale 1:100

Section as Existing  
 Scale 1:100

Ground Floor Plan as Existing  
 Scale 1:100

Block Plan as Existing  
 Scale 1:500

Location Plan as Existing  
 Scale 1:1250

**Notes:**

Do not scale from drawing  
 All dimensions to be confirmed on site prior to proceeding any works and any discrepancies notified to CAFO Designs

This drawing is solely for the purposes of obtaining Local Authority Approval. Additional information may be required for construction purposes. No liability will be accepted for any omission from this drawing should the drawing be used for construction purposes.

PURPOSE OF ISSUE

**Planning**

Ref	Date	Revision

**Client :**  
 Mr and Mrs Purvis  
 97 Braehead Road  
 Glenburn  
 PA2 8NF

**Project :**  
 Mr and Mrs Purvis  
 97 Braehead Road  
 Glenburn  
 PA2 8NF

**Title :**  
 Existing Floor Plans

**Job No :** 10061  
**Date :** Jul 16

**Drawing No :** P-10061-01  
**Drawn by :** CF

**Scale :**

**Checked by :**

