

 


PLEASE NOTE: All sizes to be site checked prior to commencing work and ordering materials

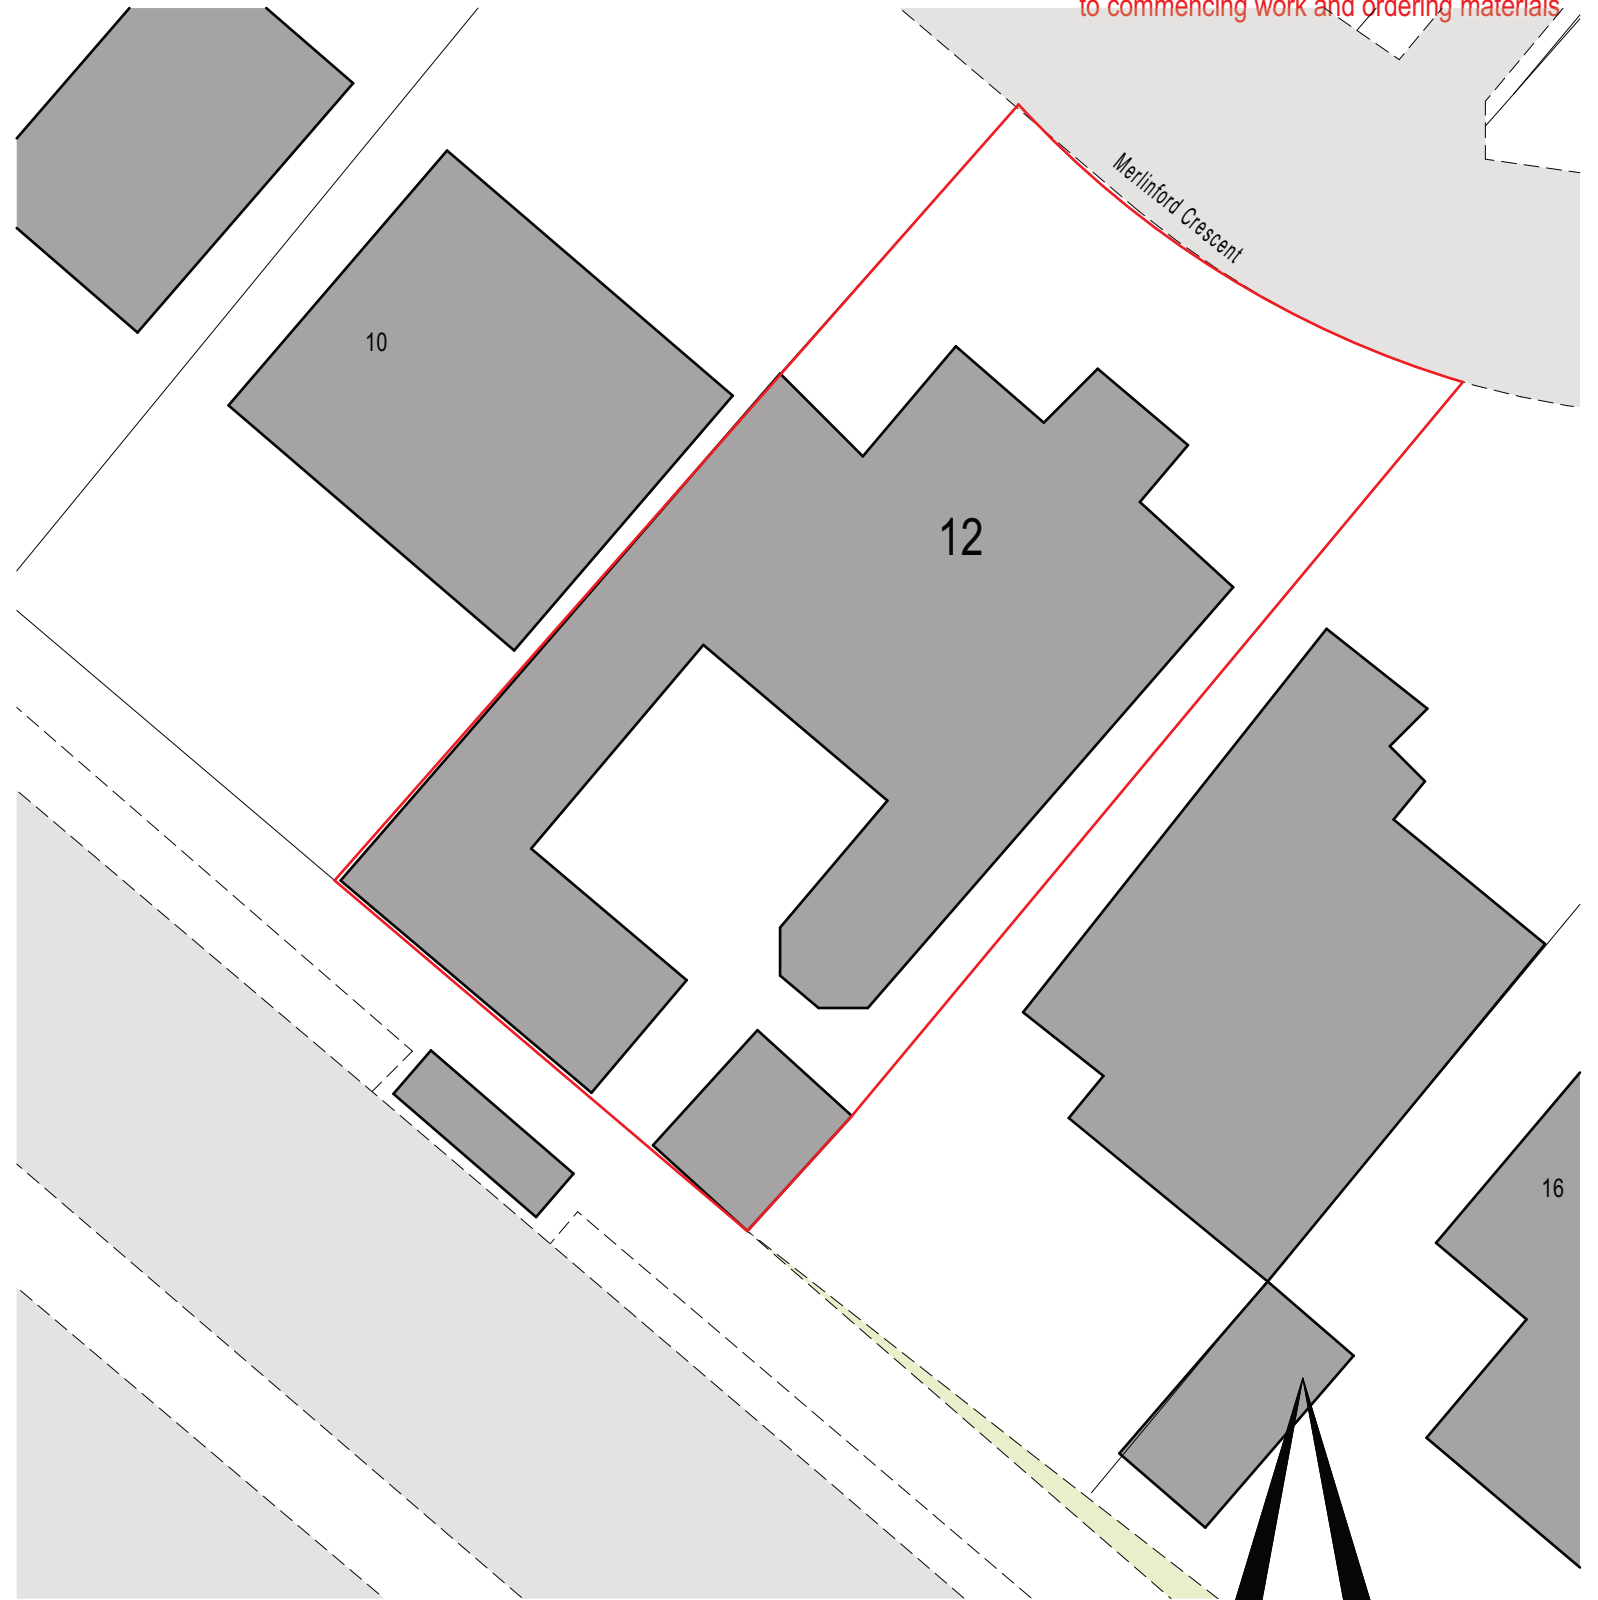

LOCATION PLAN 1:1000

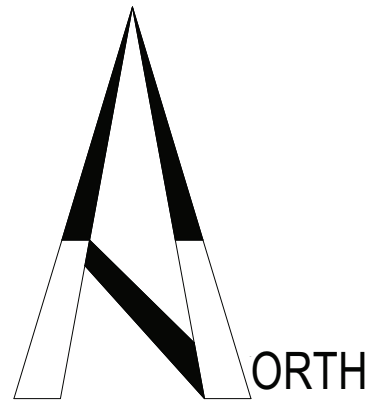

SITE PLAN 1:200

project 12 MERLINFORD CRESCENTE: GARAGE CONVERSION	project No. REN2217	drawing No. AL01	revision	scale 1:200, 1:1000 @A3
drawing title LOCATION AND SITE PLAN	Project Status PLANNING	Drawn Eraldo	date 01/09/2021	

**eraldo** Architects Limited  
 Registered: Scotland No. SC502678  
 E. Murphy Bsc Hon. Barch  
 71 Wright Street, Renfrew, PA4 8AS  
 e-mail: architects@eraldo.co.uk

ARB reg. No. 055964D  
 Tel. 0141 561 6872  
 Mob. 07982610988  
 site: www.eraldo.co.uk