


PROPOSED SITE PLAN 1:200

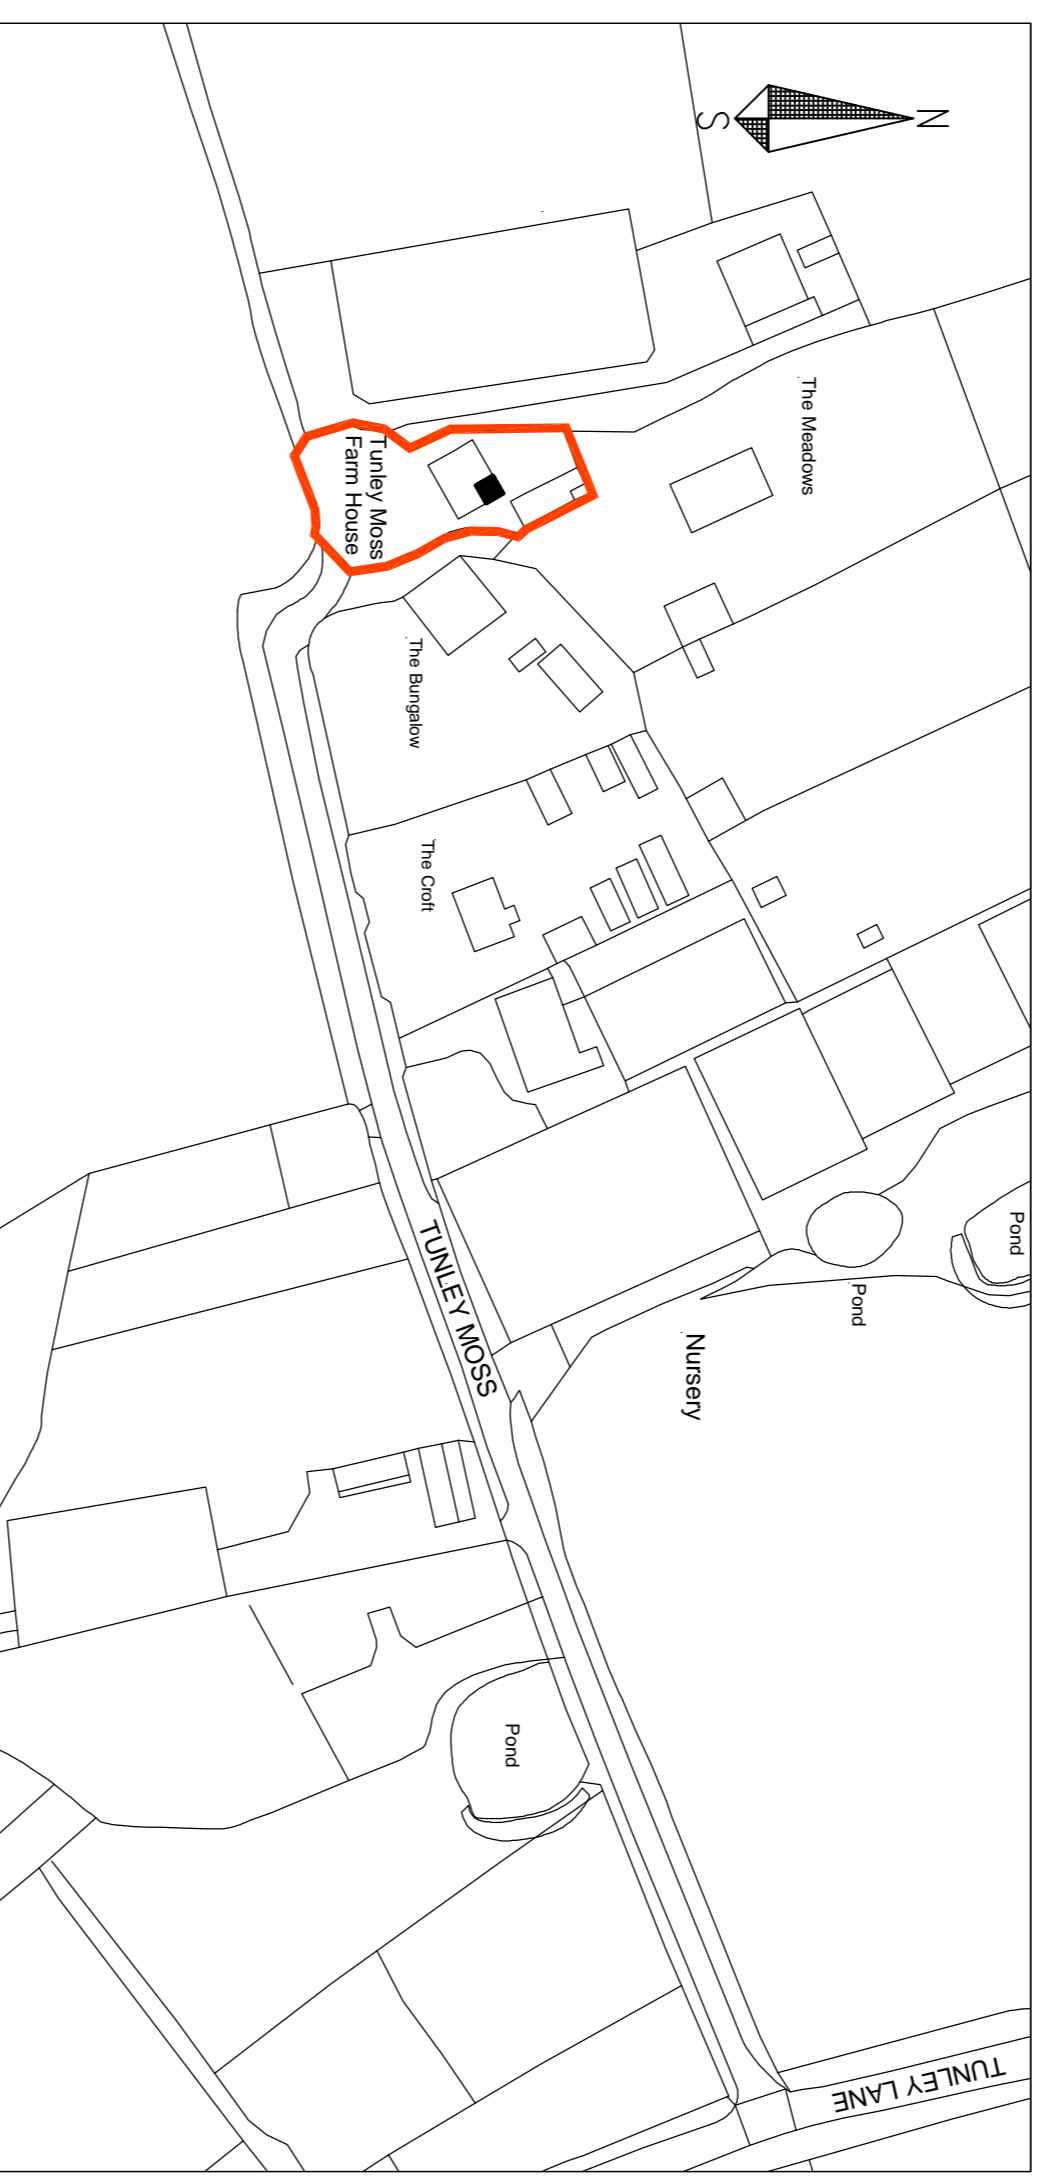

LOCATION PLAN 1:1250

number	drawing title	address	scale
DDS1608/02	SITE PLANS	TUNLEY MOSS FARM TUNLEY MOSS WRIGHTINGTON WN6 9RQ	
date	client	contract	
AUG 2021	MISS FOWLER	REAR EXTENSION	

**designanddraughtingservices**

professional design solutions  
 8 monument road swinley wigan wn1 2ls  
 01942 312788 07411 644949 trencherfieldmill@gmail.com www.wiganplans.co.uk