




Front Elevation

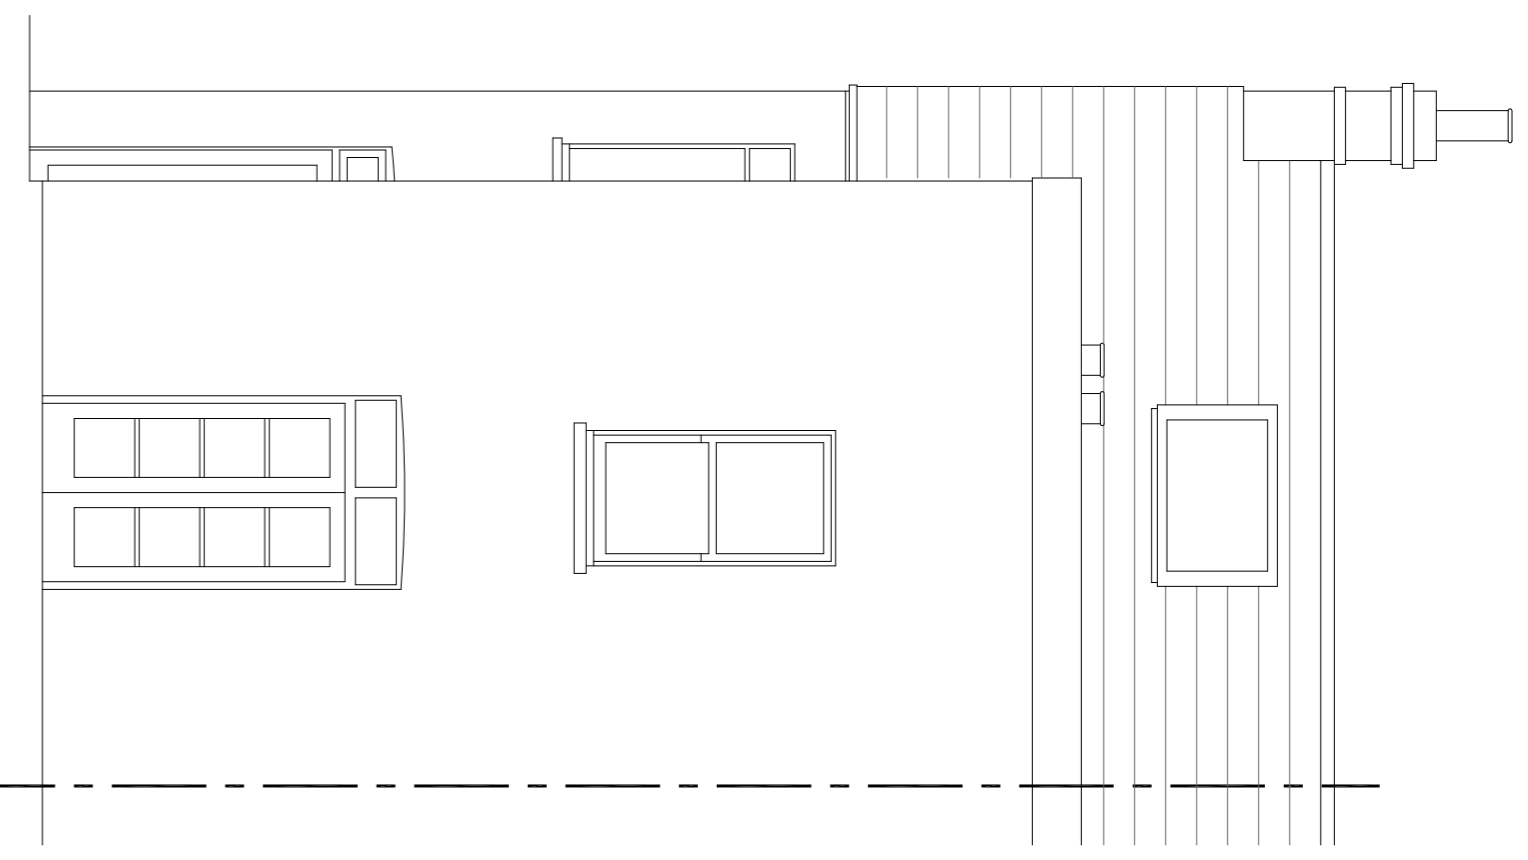


Rear Elevation

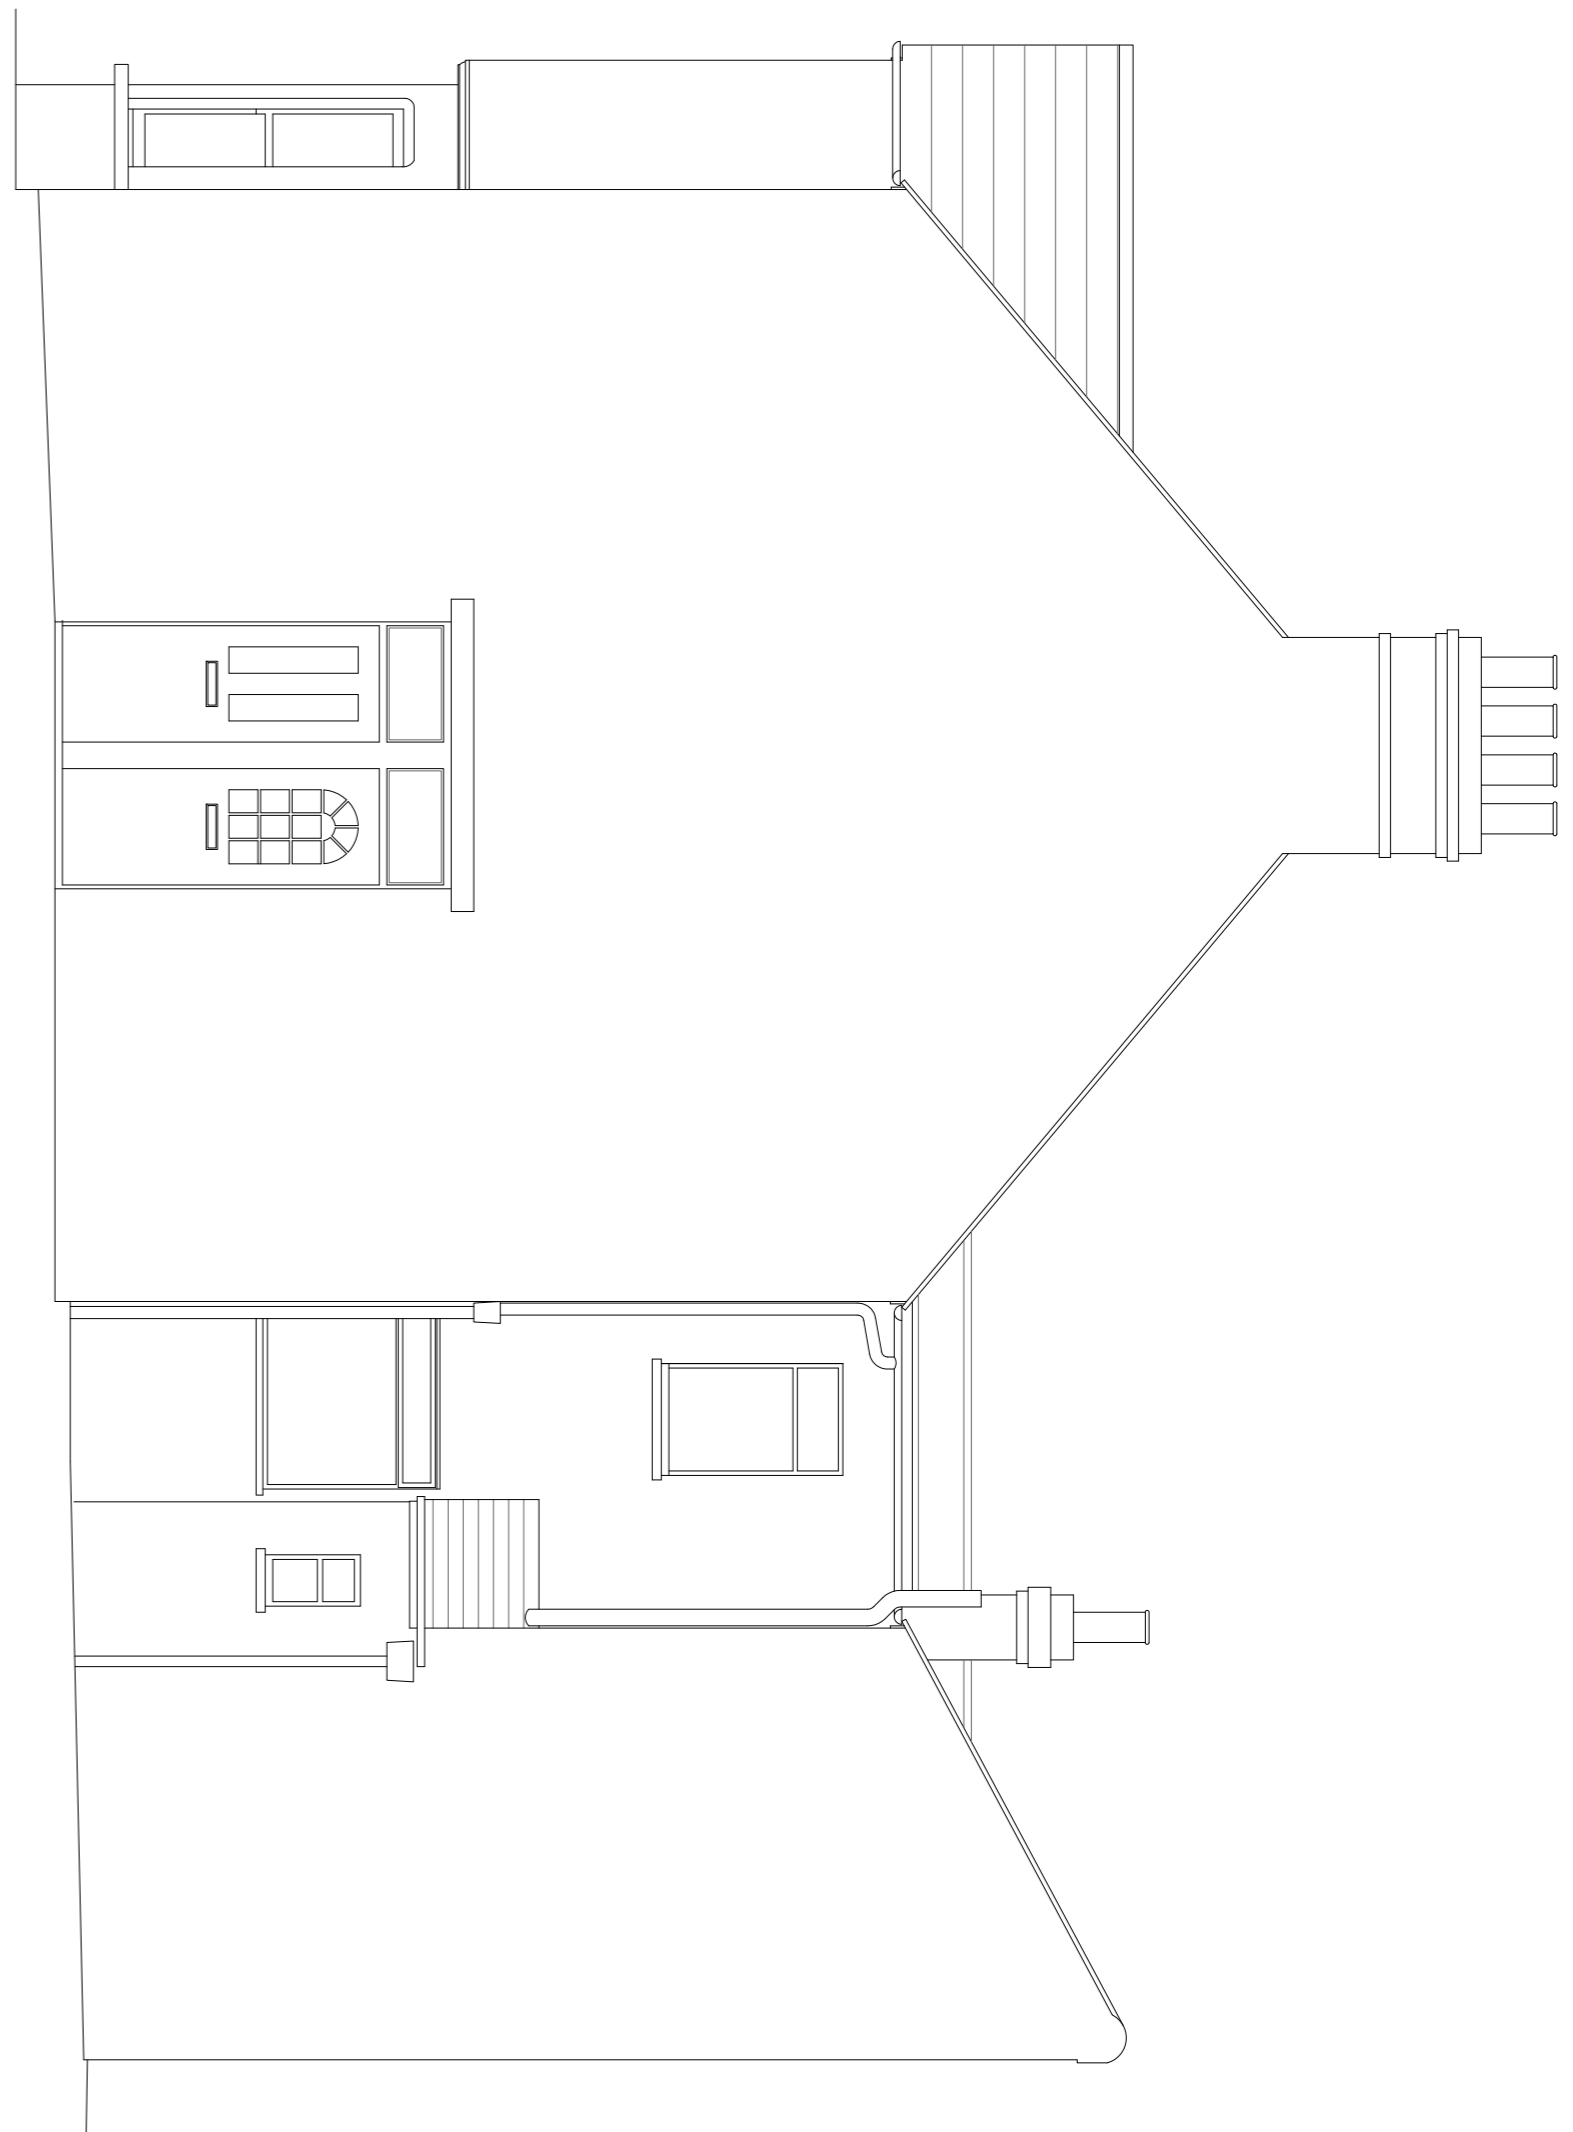



Side Elevation

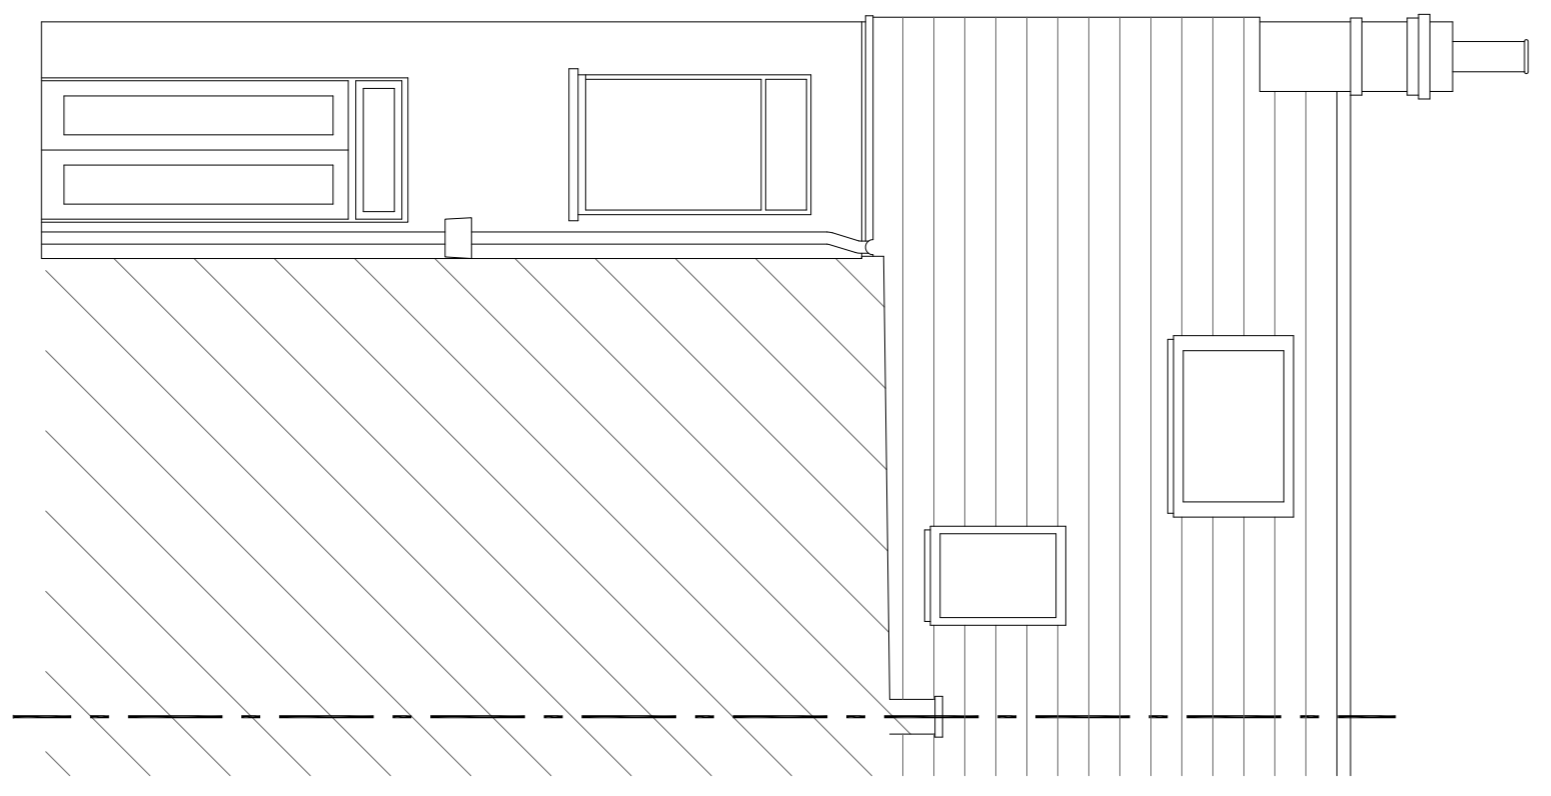

Elevation X

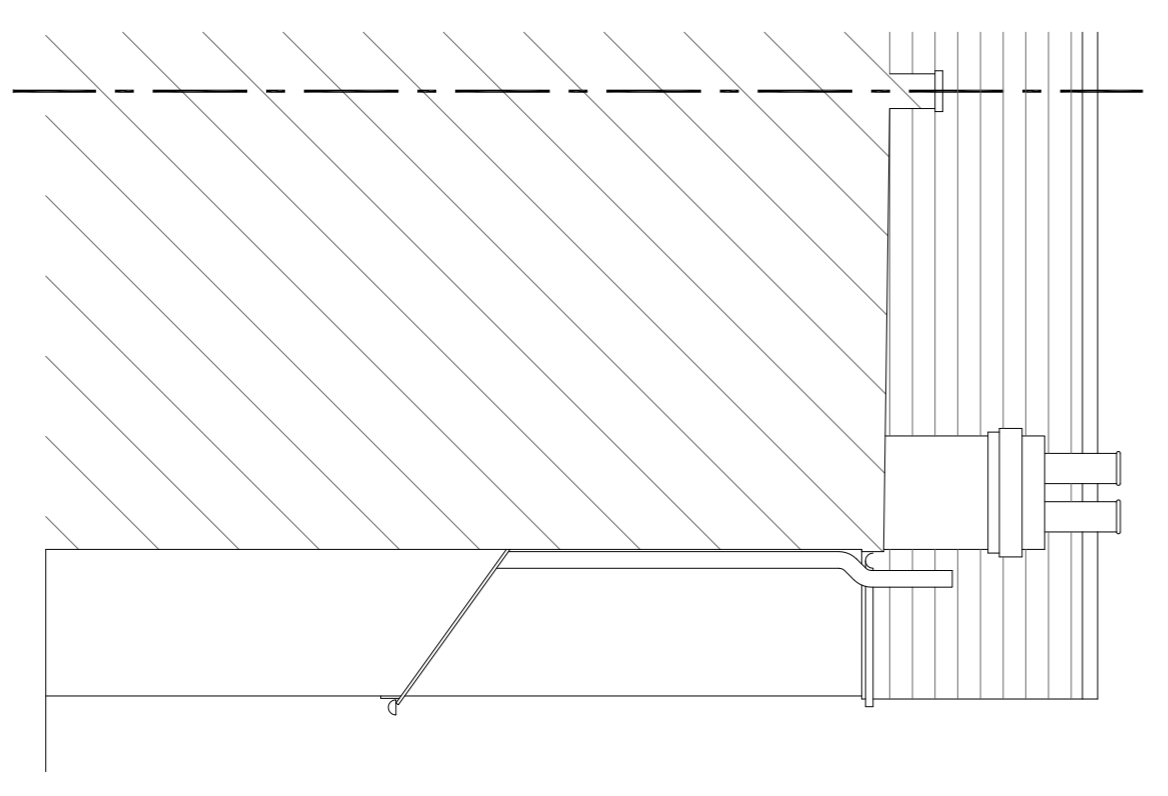

Elevation Y

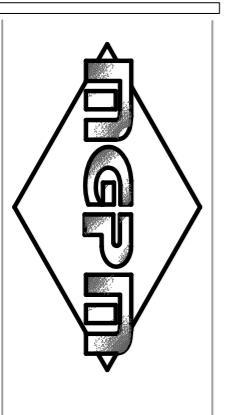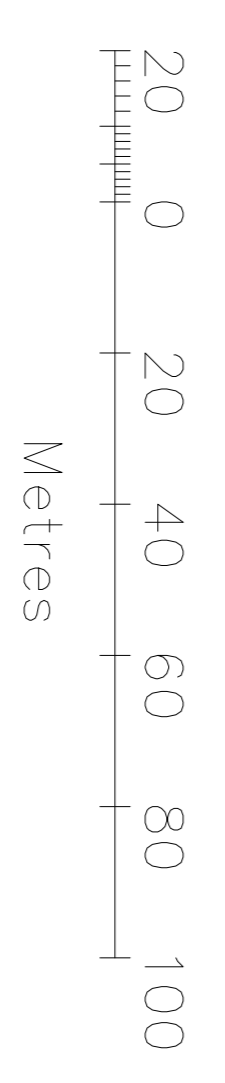

M G Project Management Ltd.
 Trunkal, 1st Floor
 West, Chesham Road
 Uxbridge, Middlesex
 UB8 3PH
 T: 01895 833333
 E: info@mgp.com

Client :	David Harper
Project :	19A Florence Road, London W4 5DP
Description :	Existing Elevations
Scale :	1:50 @ A1
Drawn By :	BRW
Date :	May 2016
Drawing No :	2720-11
Revision :	