




Third Floor Plan

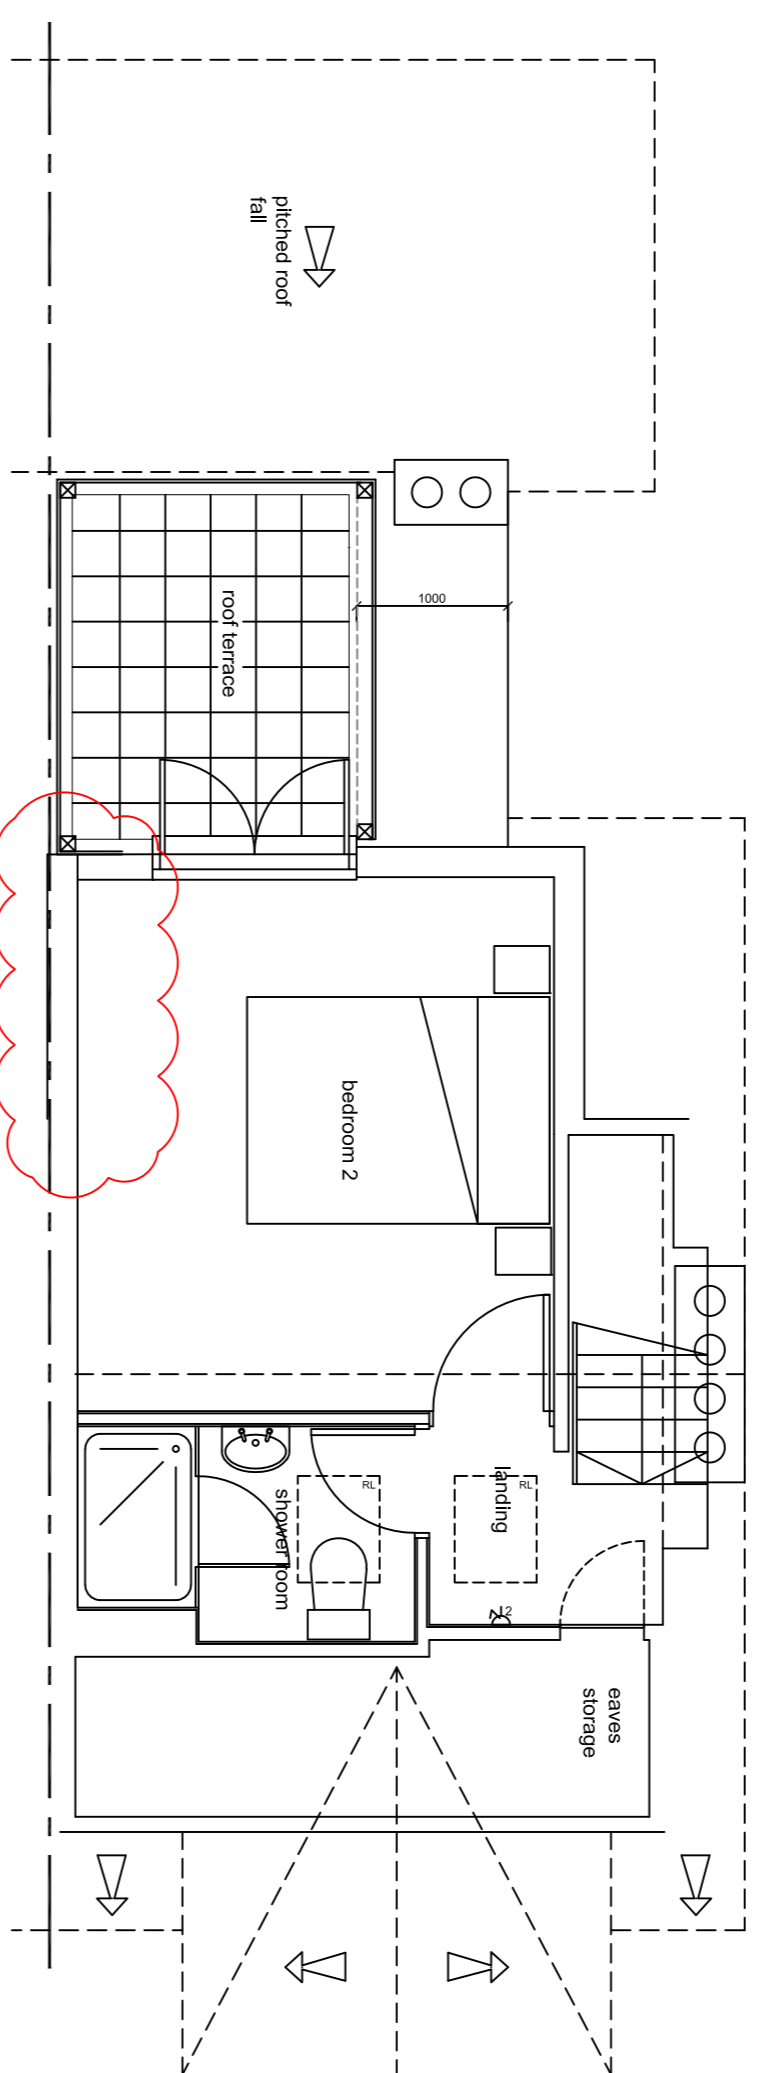


Second Floor Plan

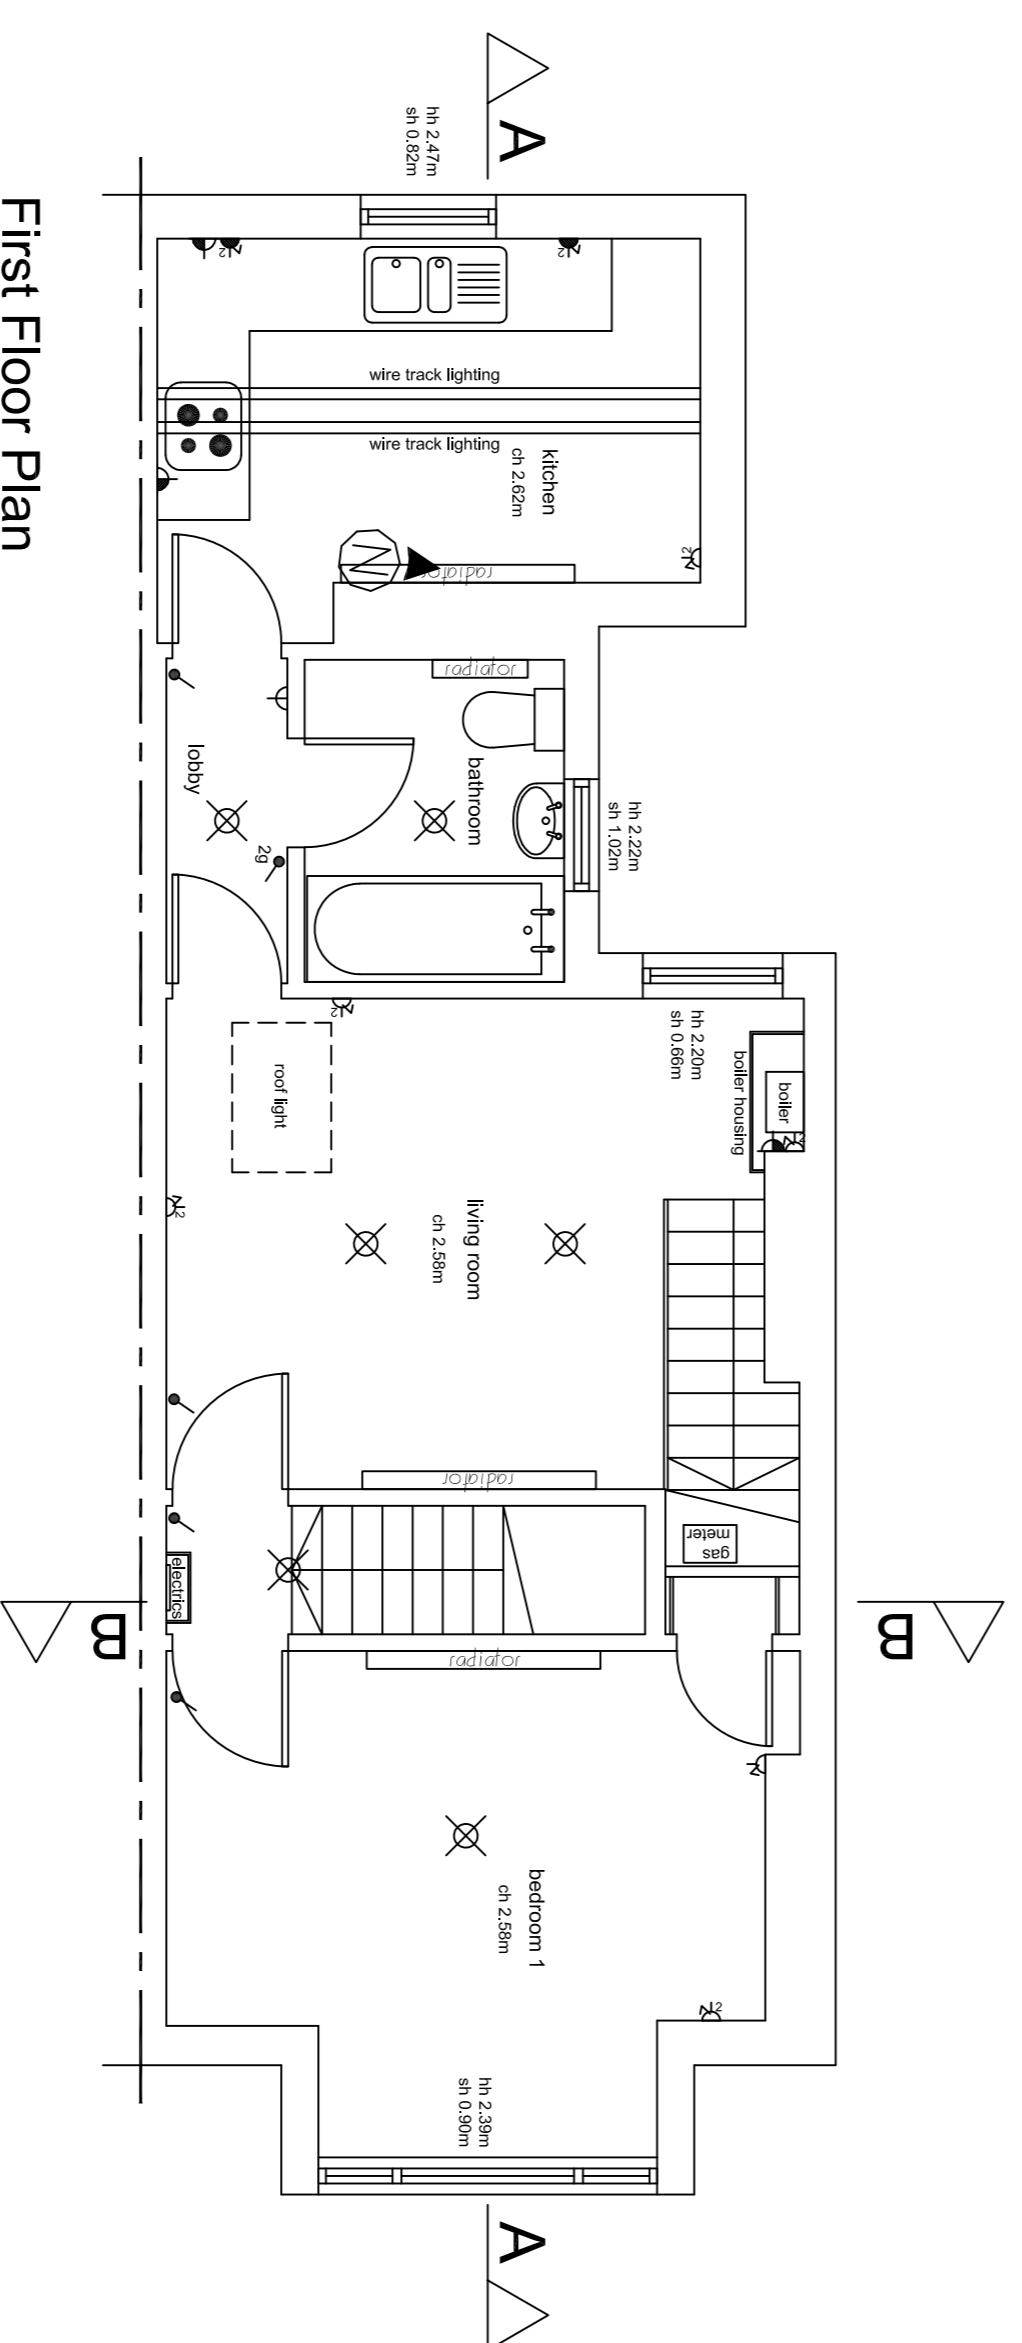


First Floor Plan

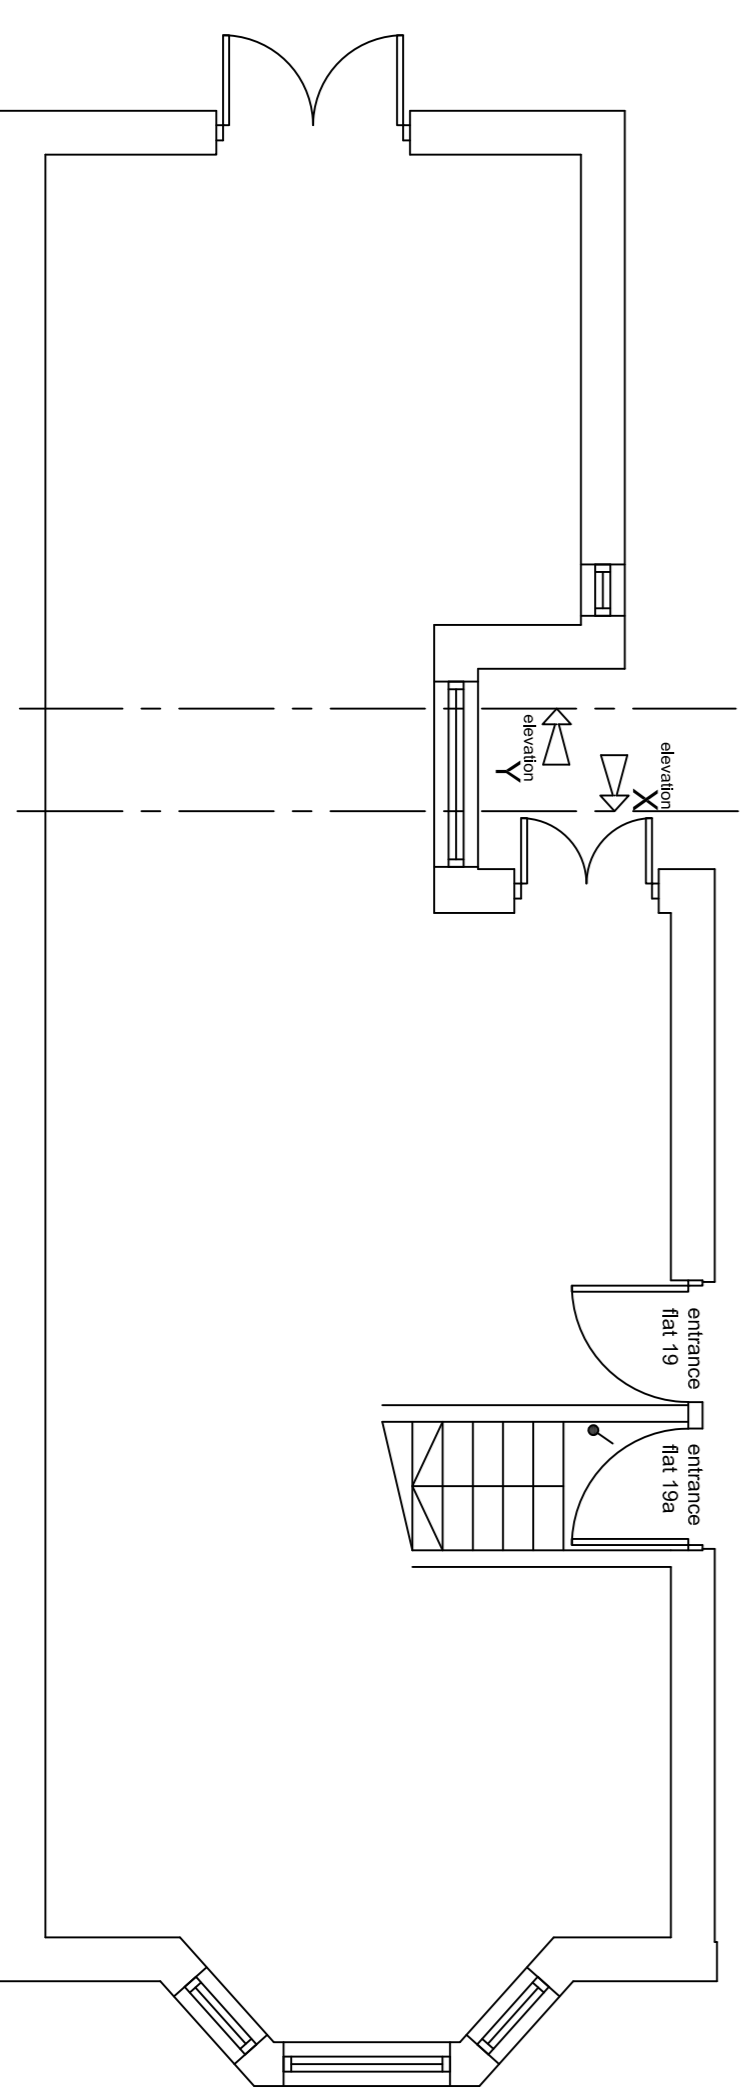

Ground Floor Plan

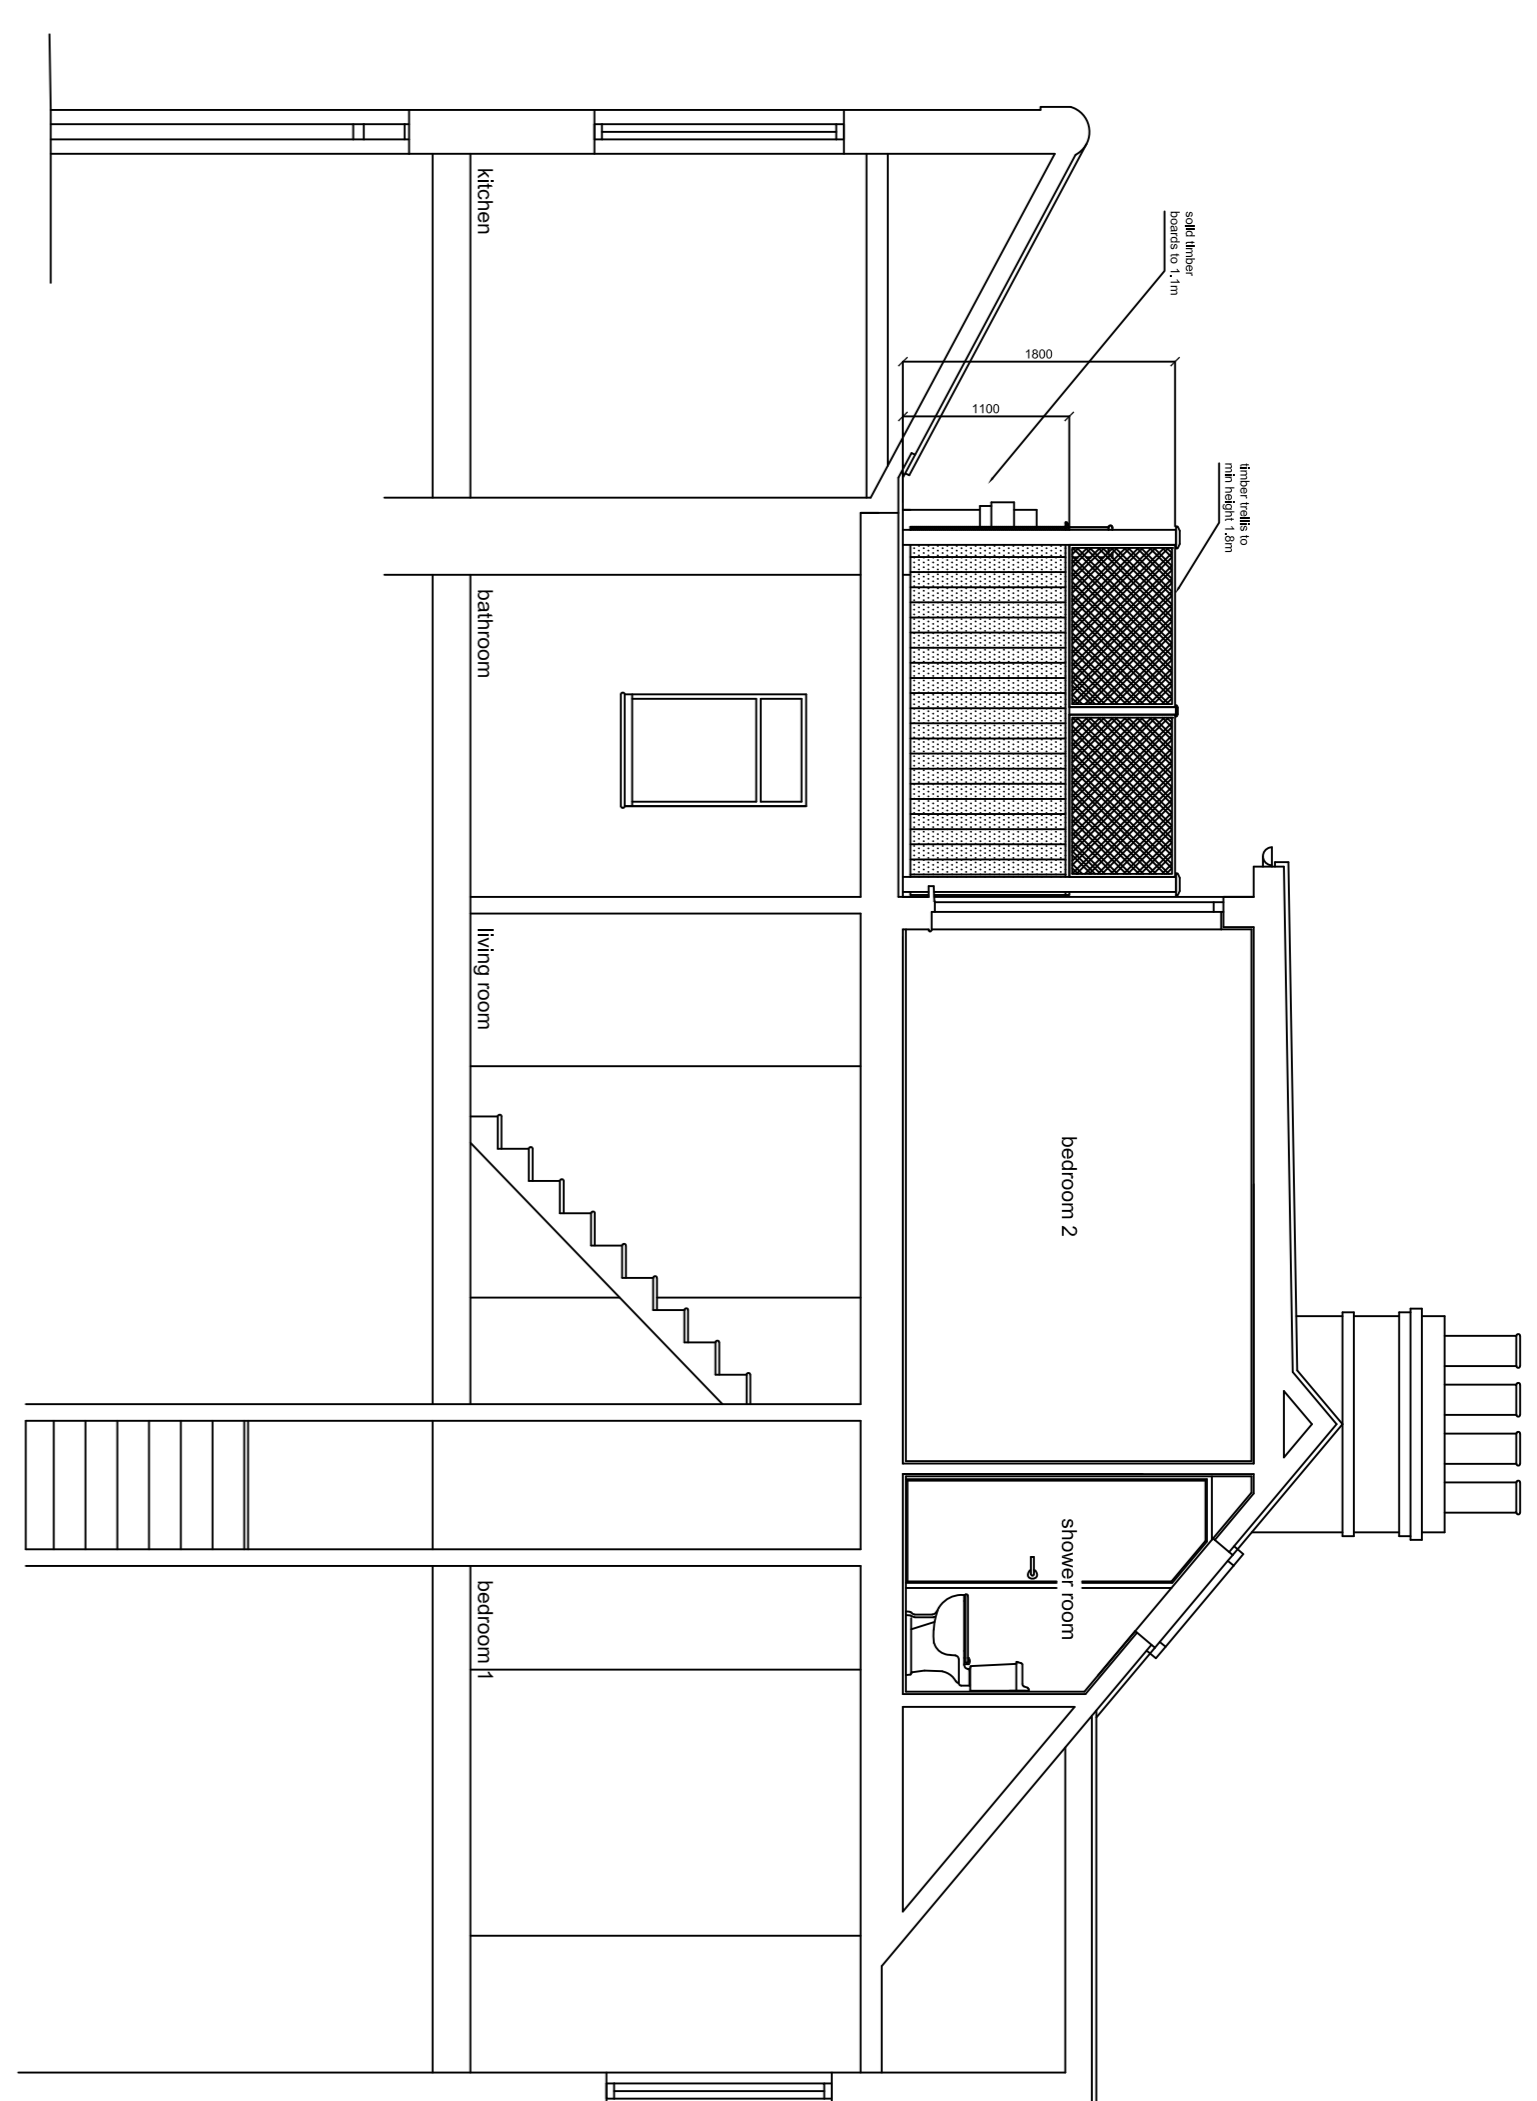


Section A - A

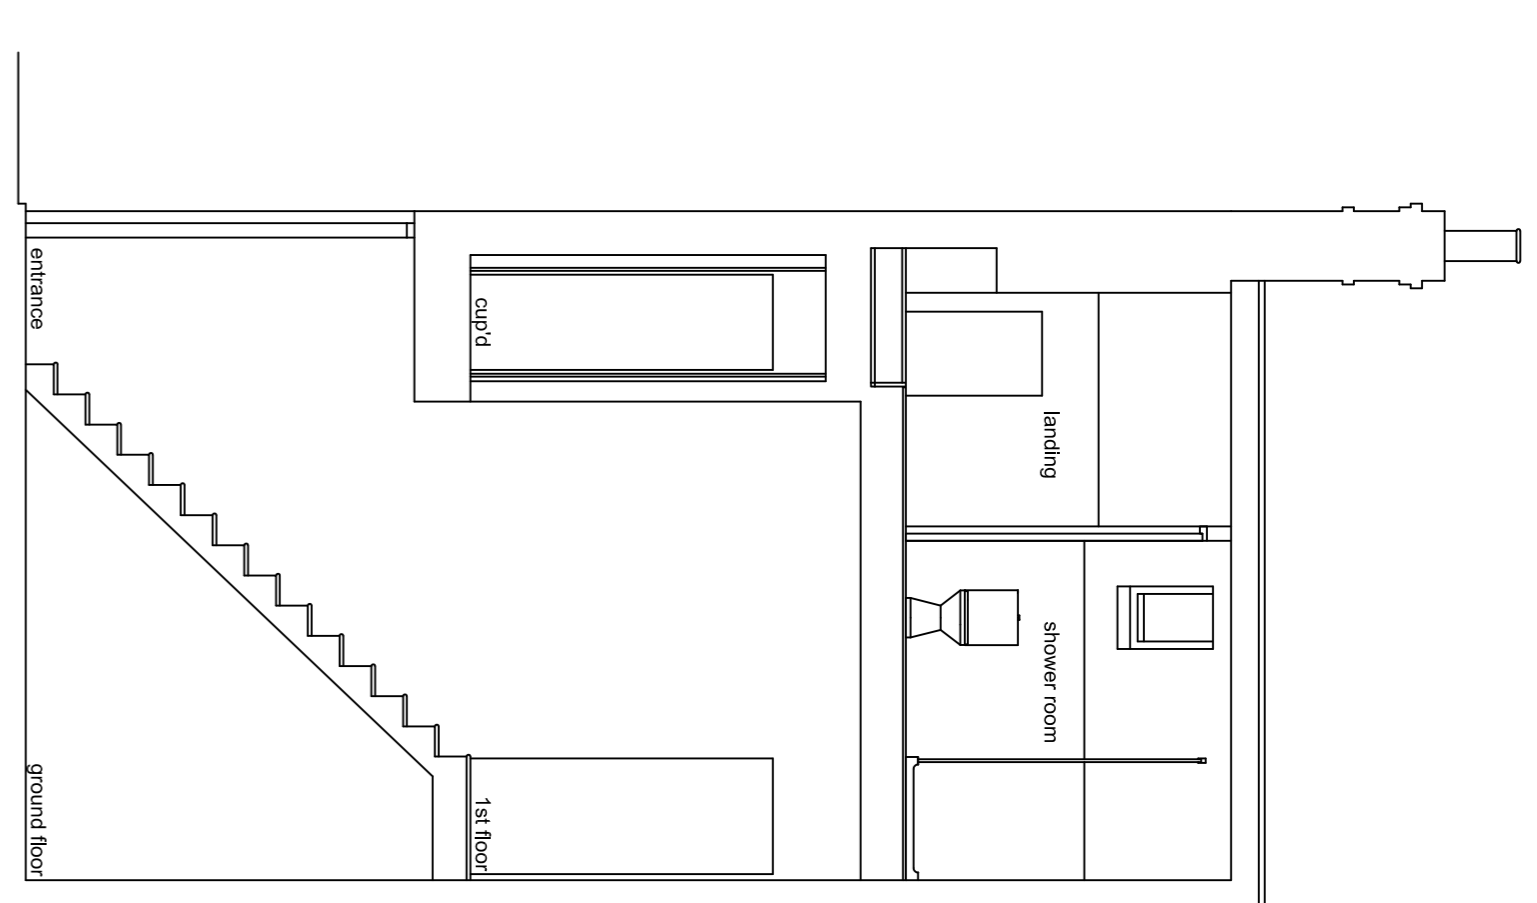

Section B - B



Site Plan
scale 1:200 @ A1

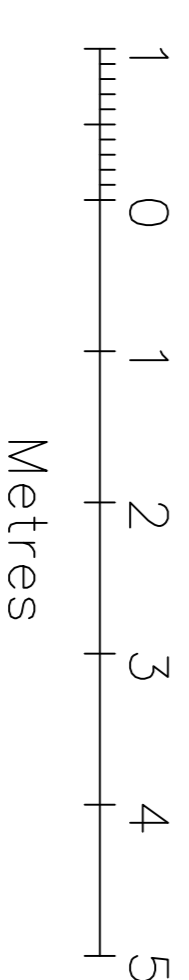

LIGHTING	
	Local switch
	Pendant Light Filing

POWER	
	Twin switched socket outlet
	Shaded for worktop height
	Spur heights as above

Rev. C - Dormer windowed into existing pitched roof/wall
Rev. B - Timber screen added to flat of ceiling.

M G Project Management Ltd.
 M G Project Management
 19A Florence Road
 Weymouth, Dorset DT9 4LQ
 Tel: 01305 321000
 Fax: 01305 321001
 E: info@mgproject.com

Client :	David Harper
Project :	19A Florence Road, London W4 5DP
Description :	Proposed Floor Plans & Sections
Scale :	1:50 @ A1
Drawn By :	BRW
Date :	May 2016
Drawing No. :	2720-100
Revision :	A B C