




Roof Plan

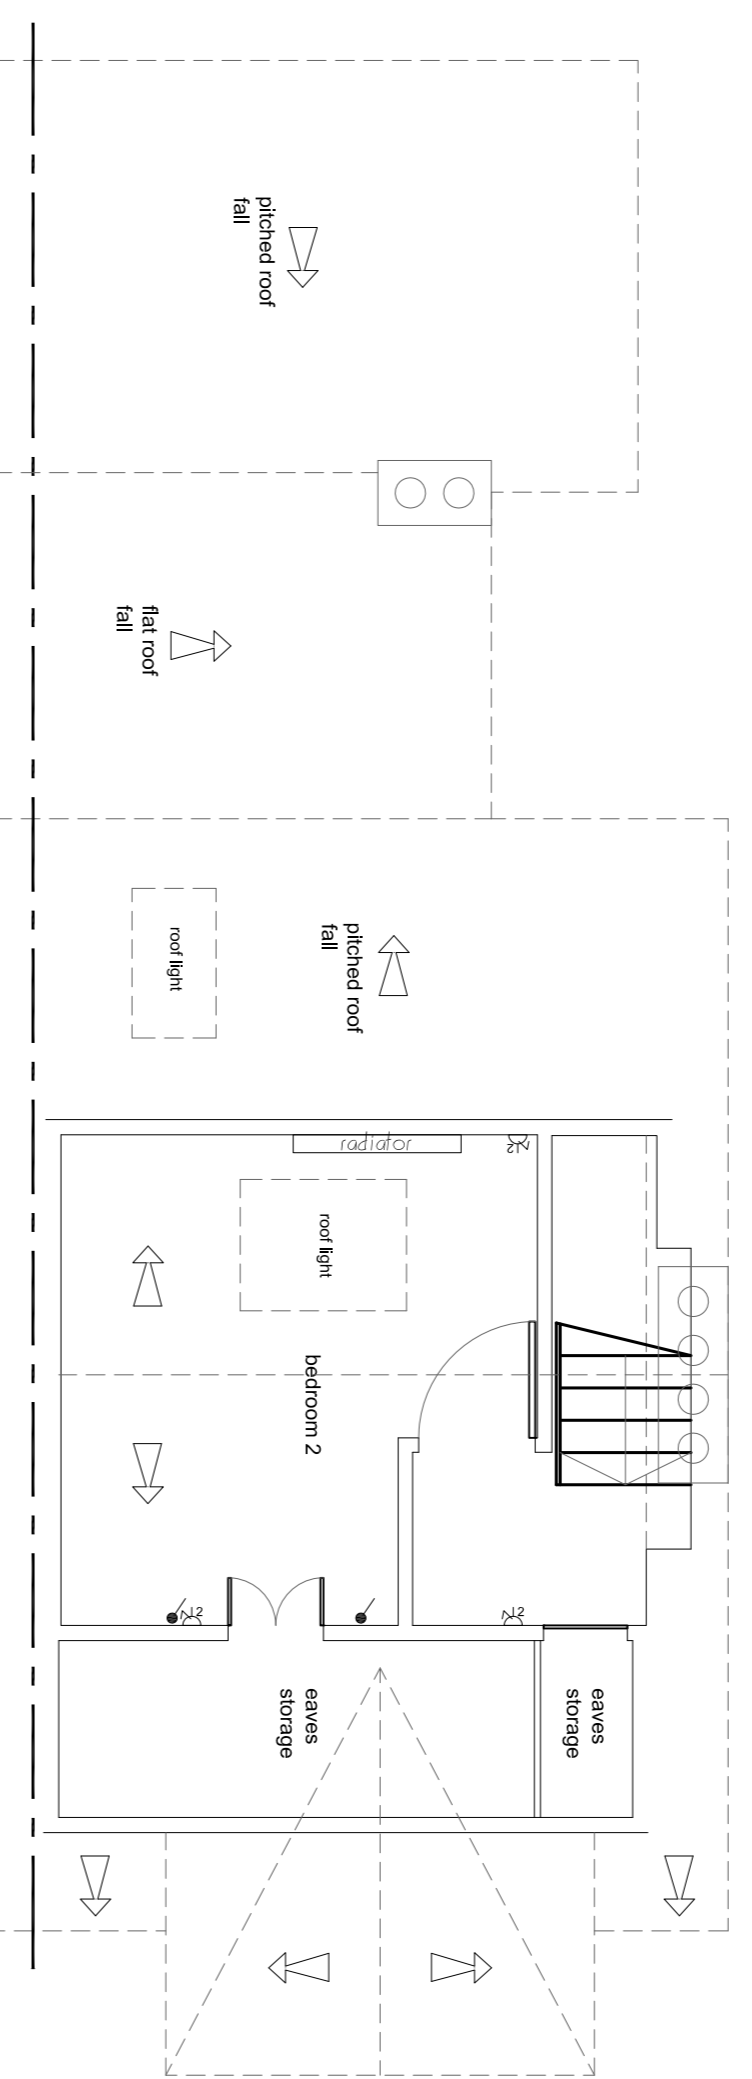

Second Floor Plan

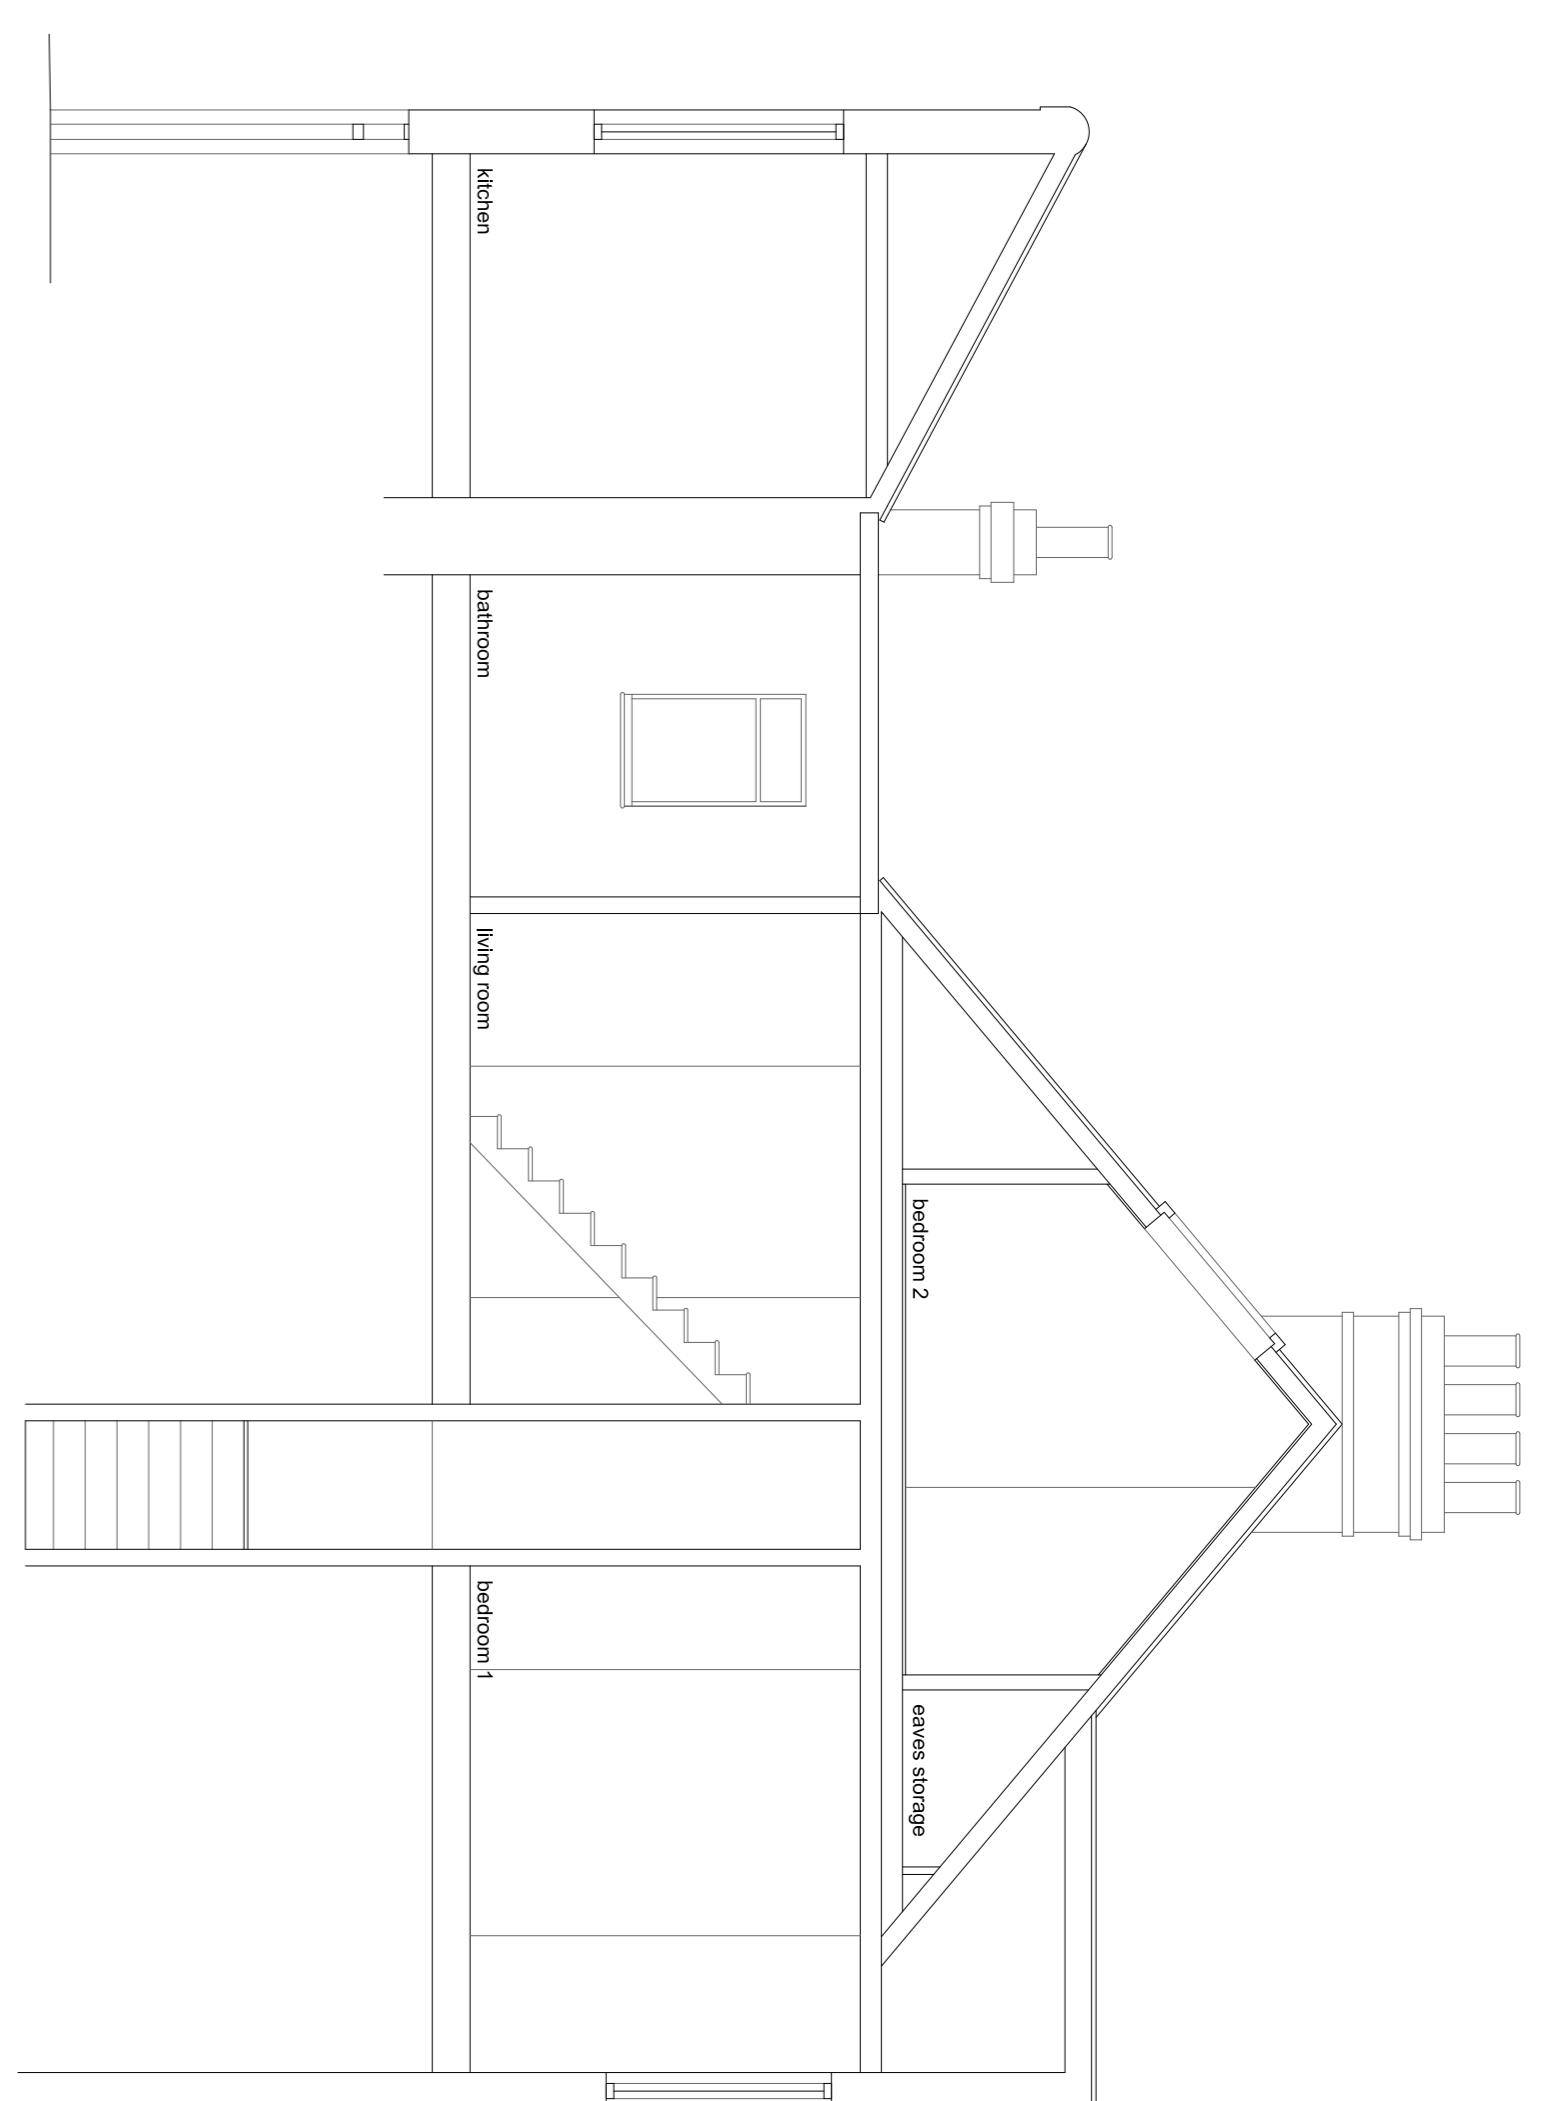


Section A - A

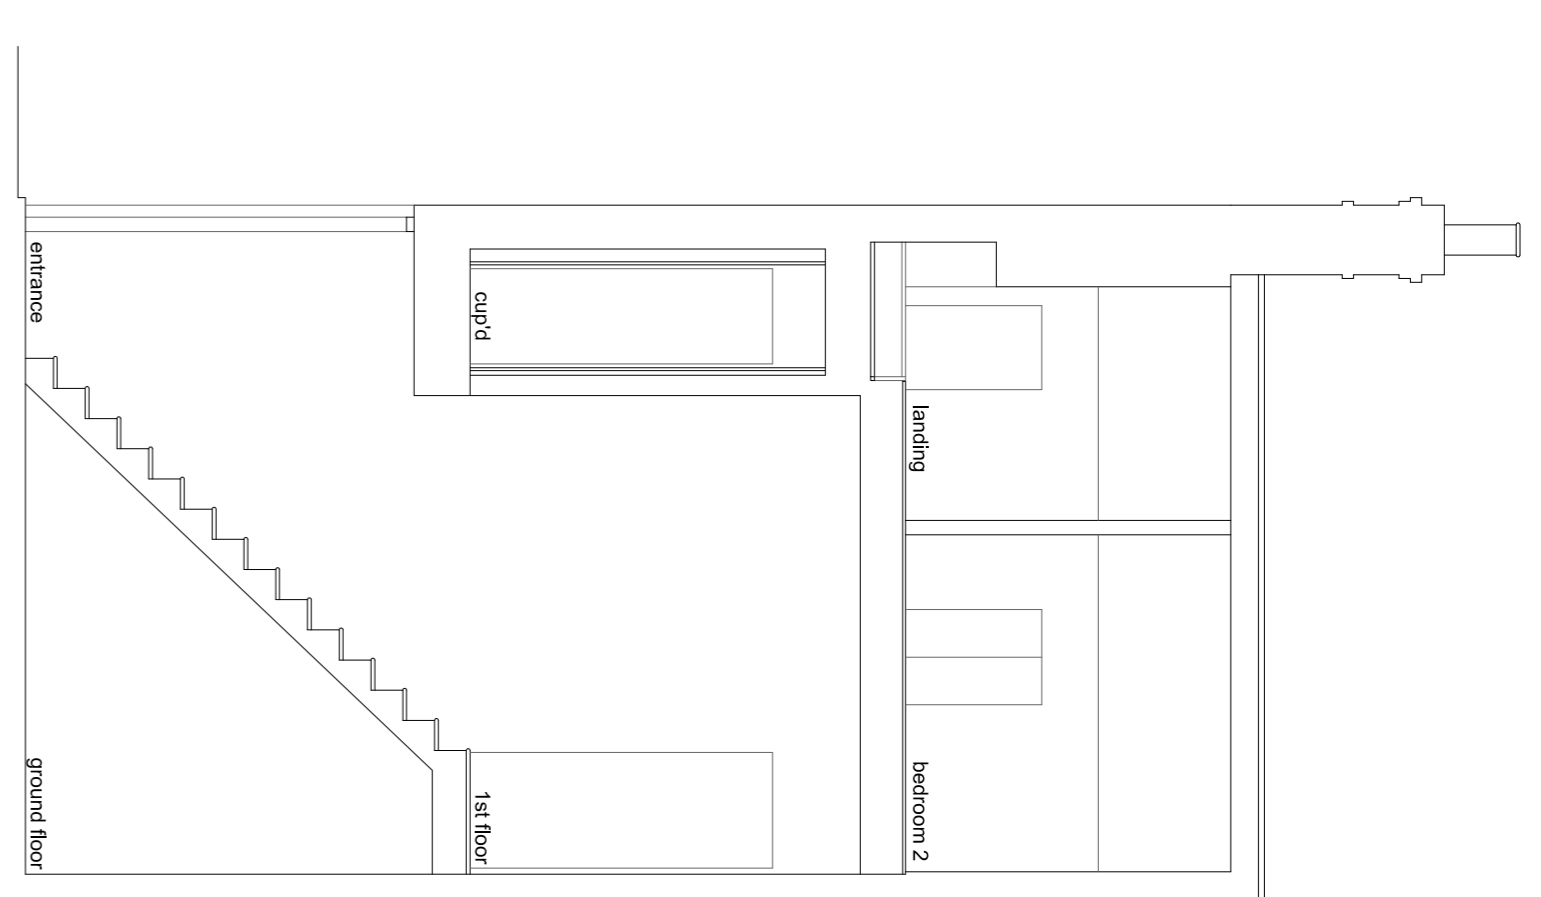


Section B - B



Site Plan
scale 1:200 @ A1

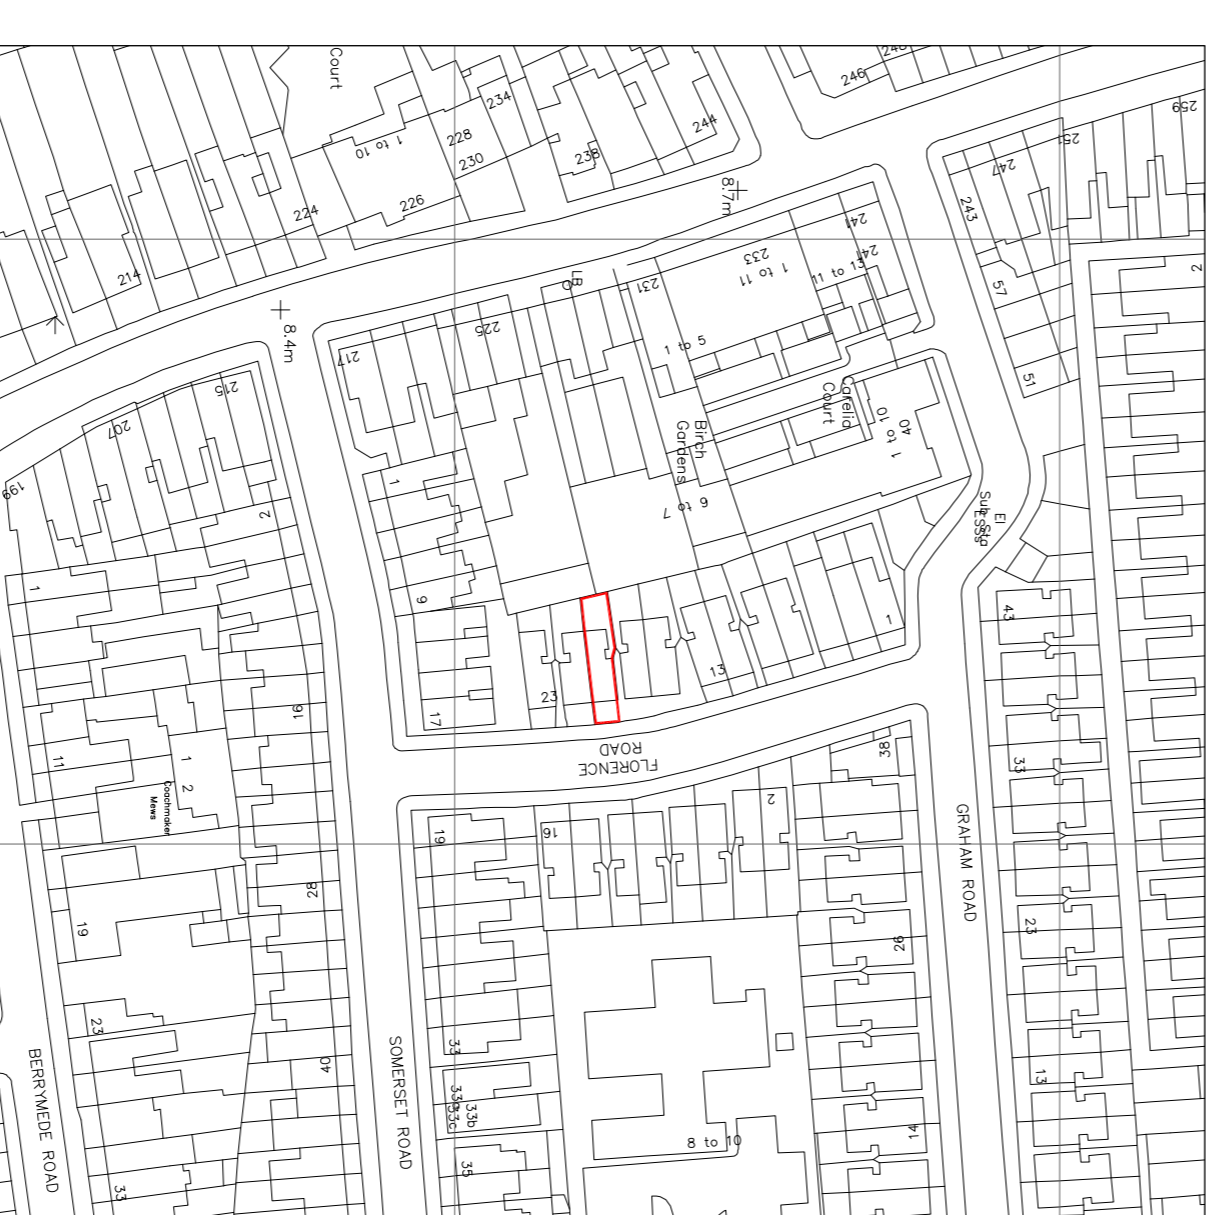


Location Plan
scale 1:1250 @ A1

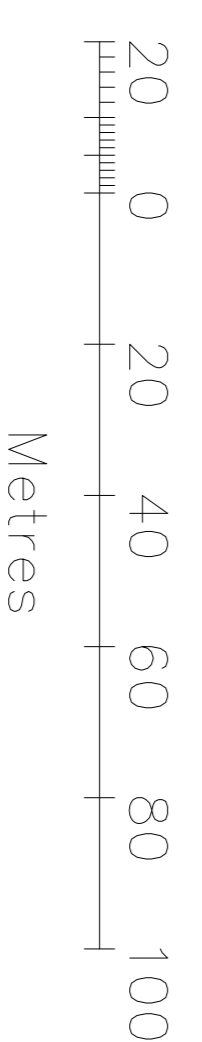


Metres


- LIGHTING**
- Local switch
 - Pendant Light Fitting
- POWER**
- Twin switched socket outlet
 - Shaded for worktop height
 - Spur heights as above

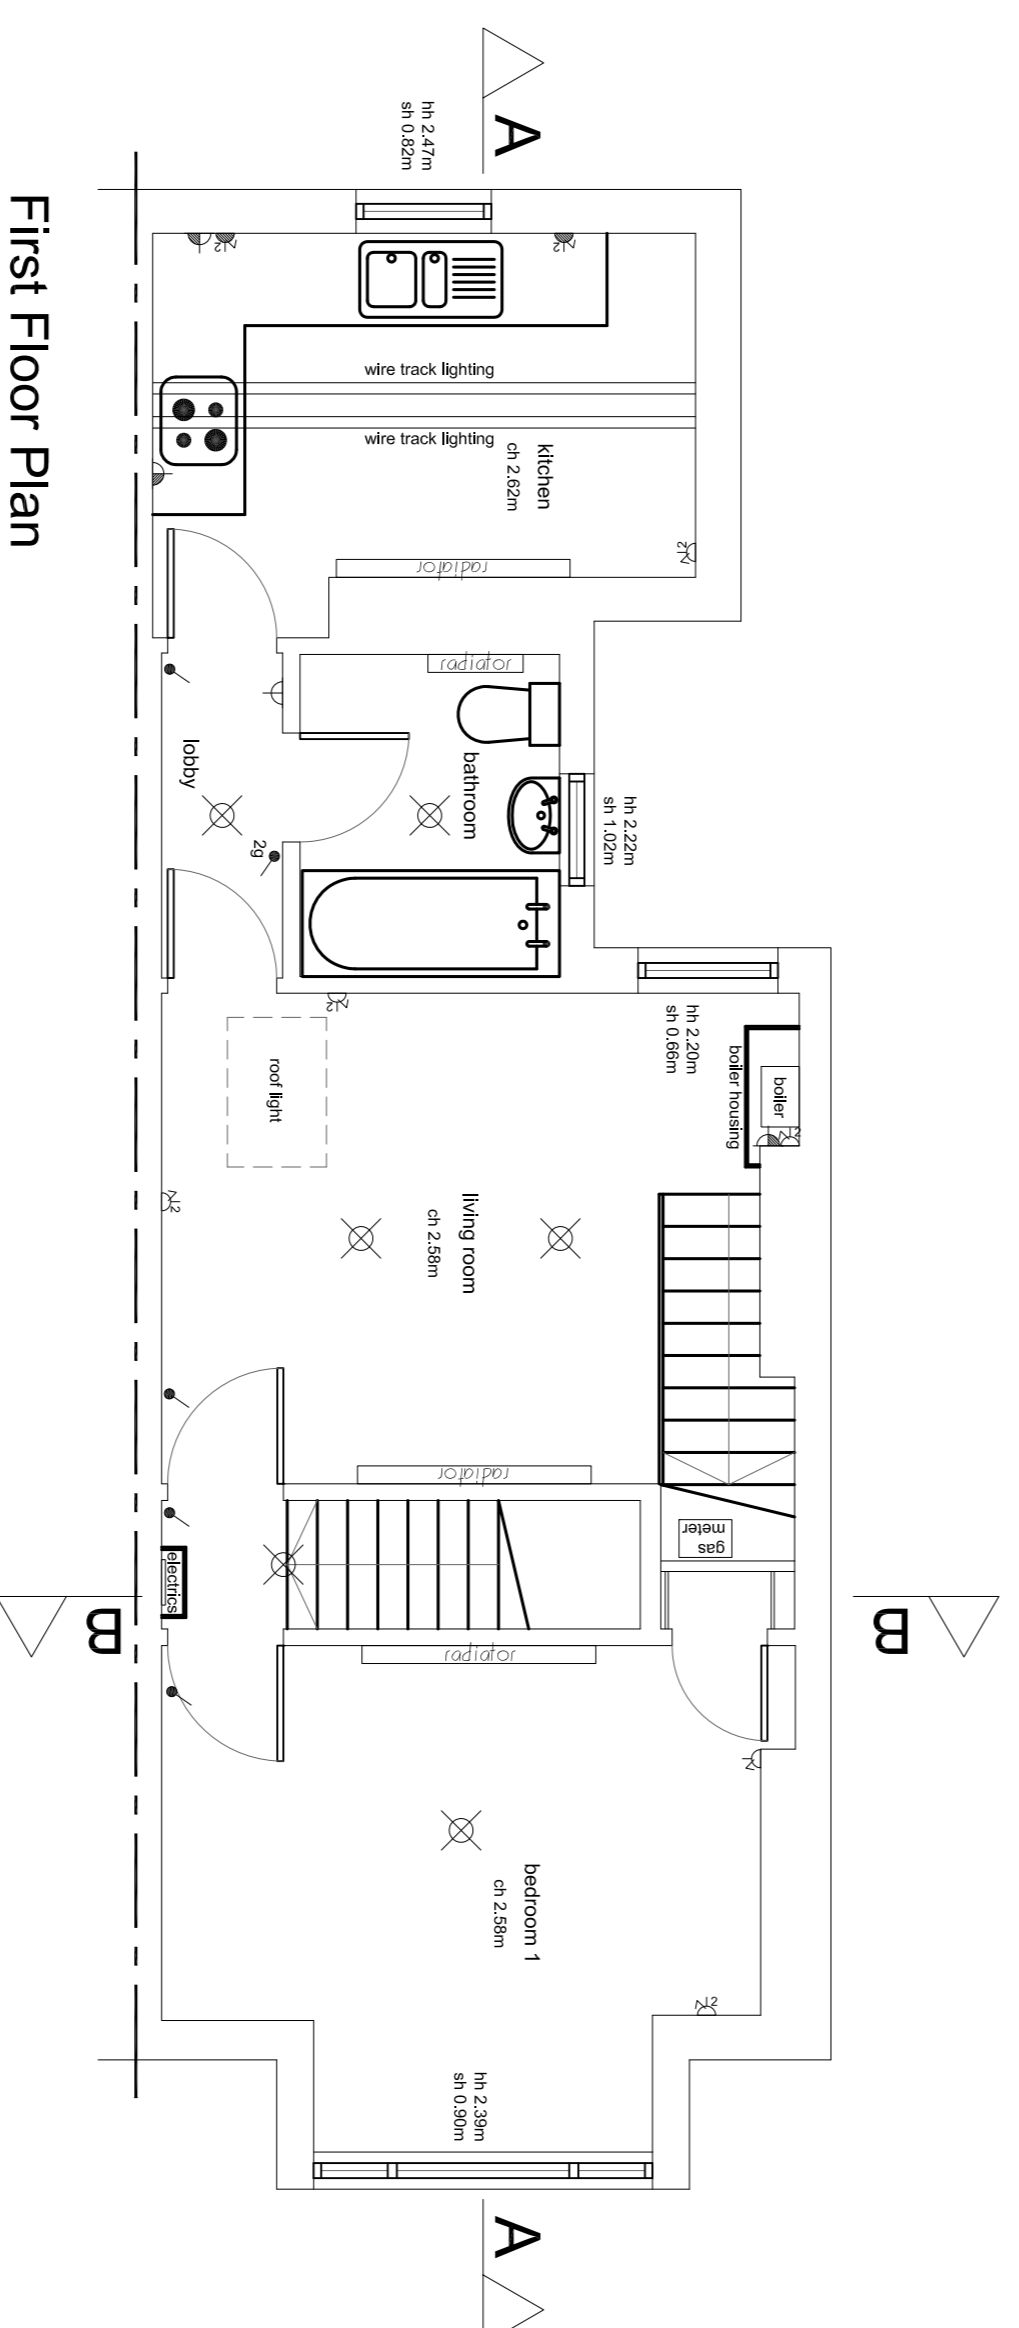

First Floor Plan

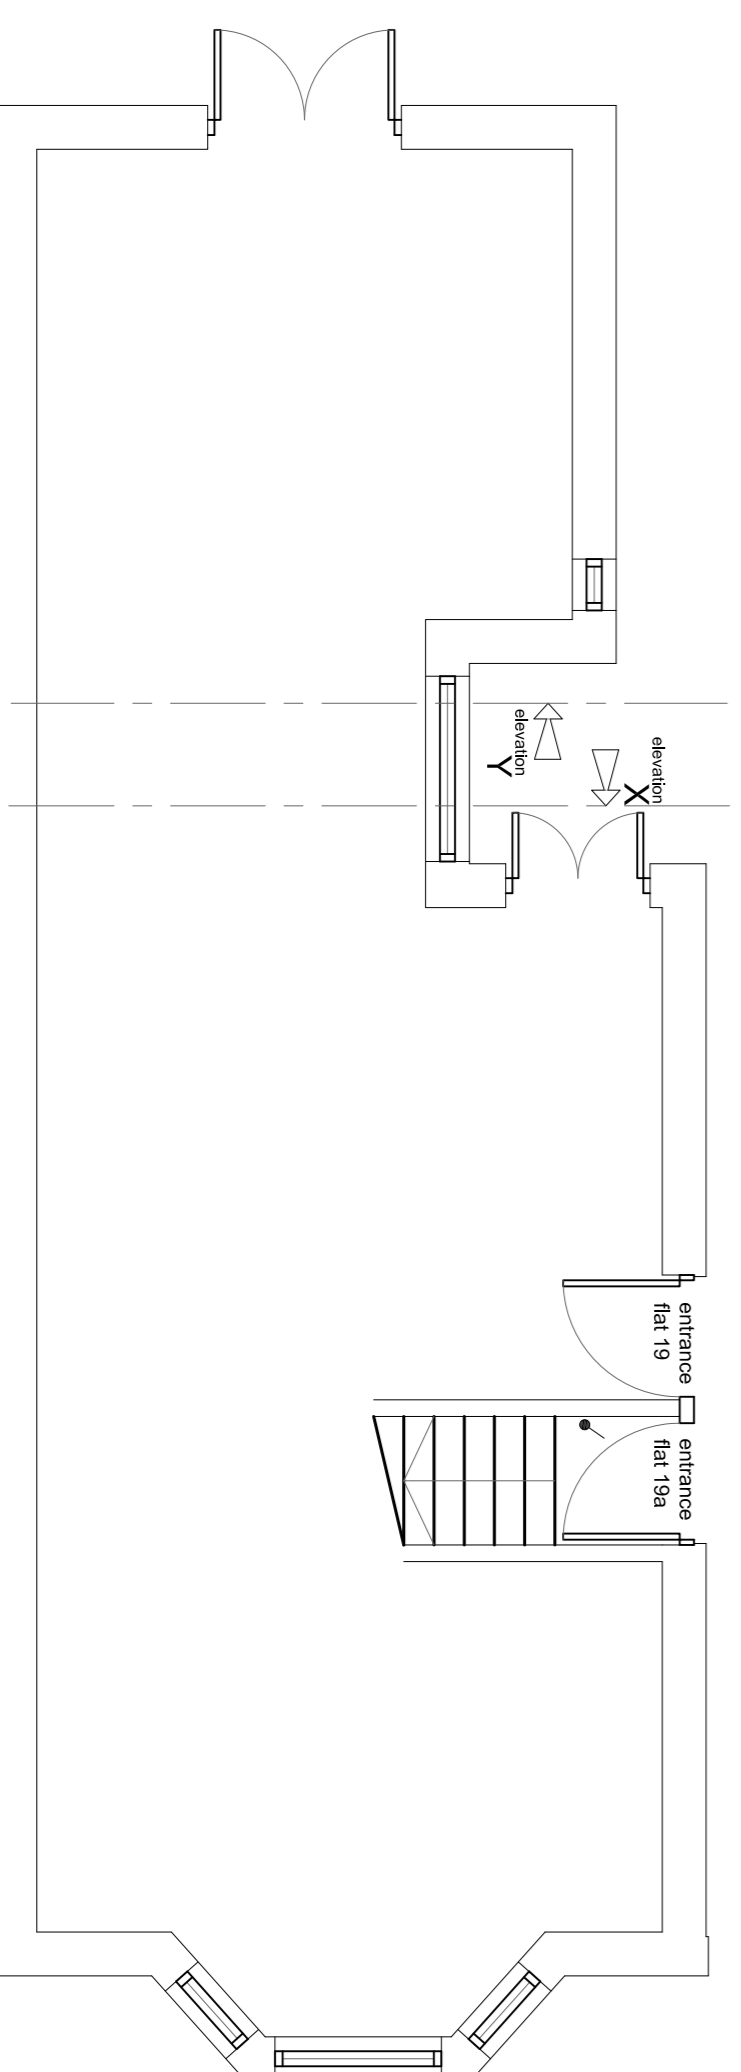

Ground Floor Plan

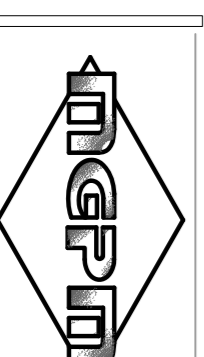

M G Project Management Ltd.

Trinity 1st Floor
Windsor House
100 Old Street
London EC1Y 4LR
T: 020 7323 8500
E: info@mgp.com

Client :	David Harper
Project :	19A Florence Road, London W4 5DP
Description :	Existing Location plan, Site plan, Floor plans & Sections
Scale :	1:50 @ A1
Drawn By :	BRW
Date :	May 2016
Drawing No :	2720-10
Revision :	