




Front Elevation

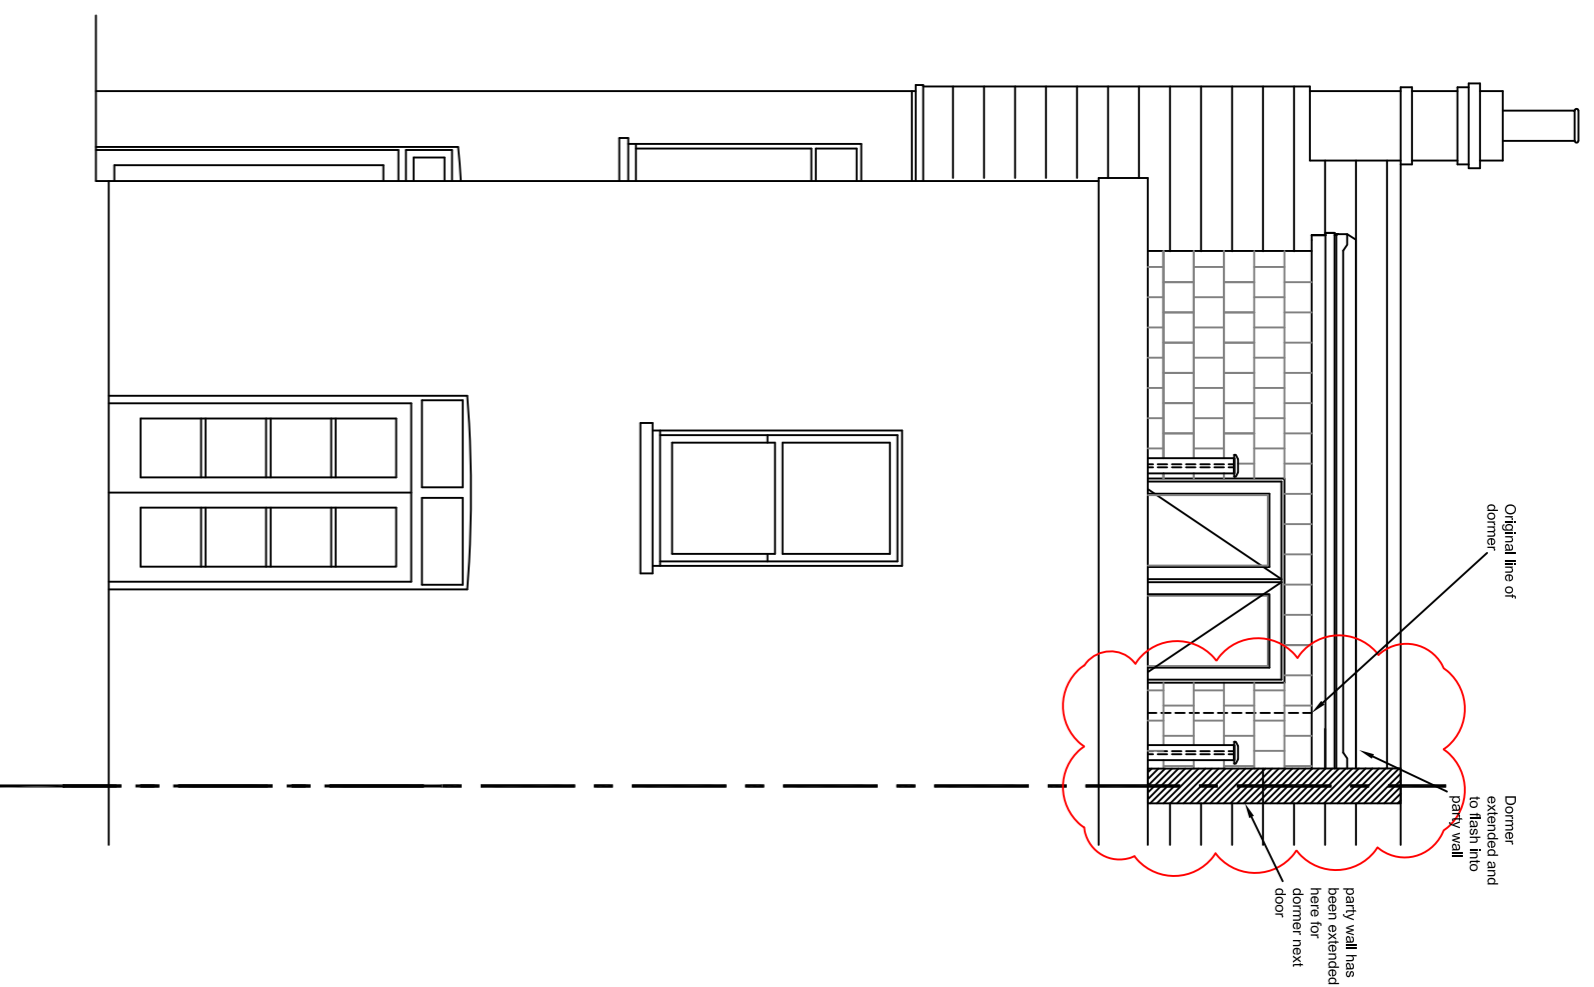


Rear Elevation

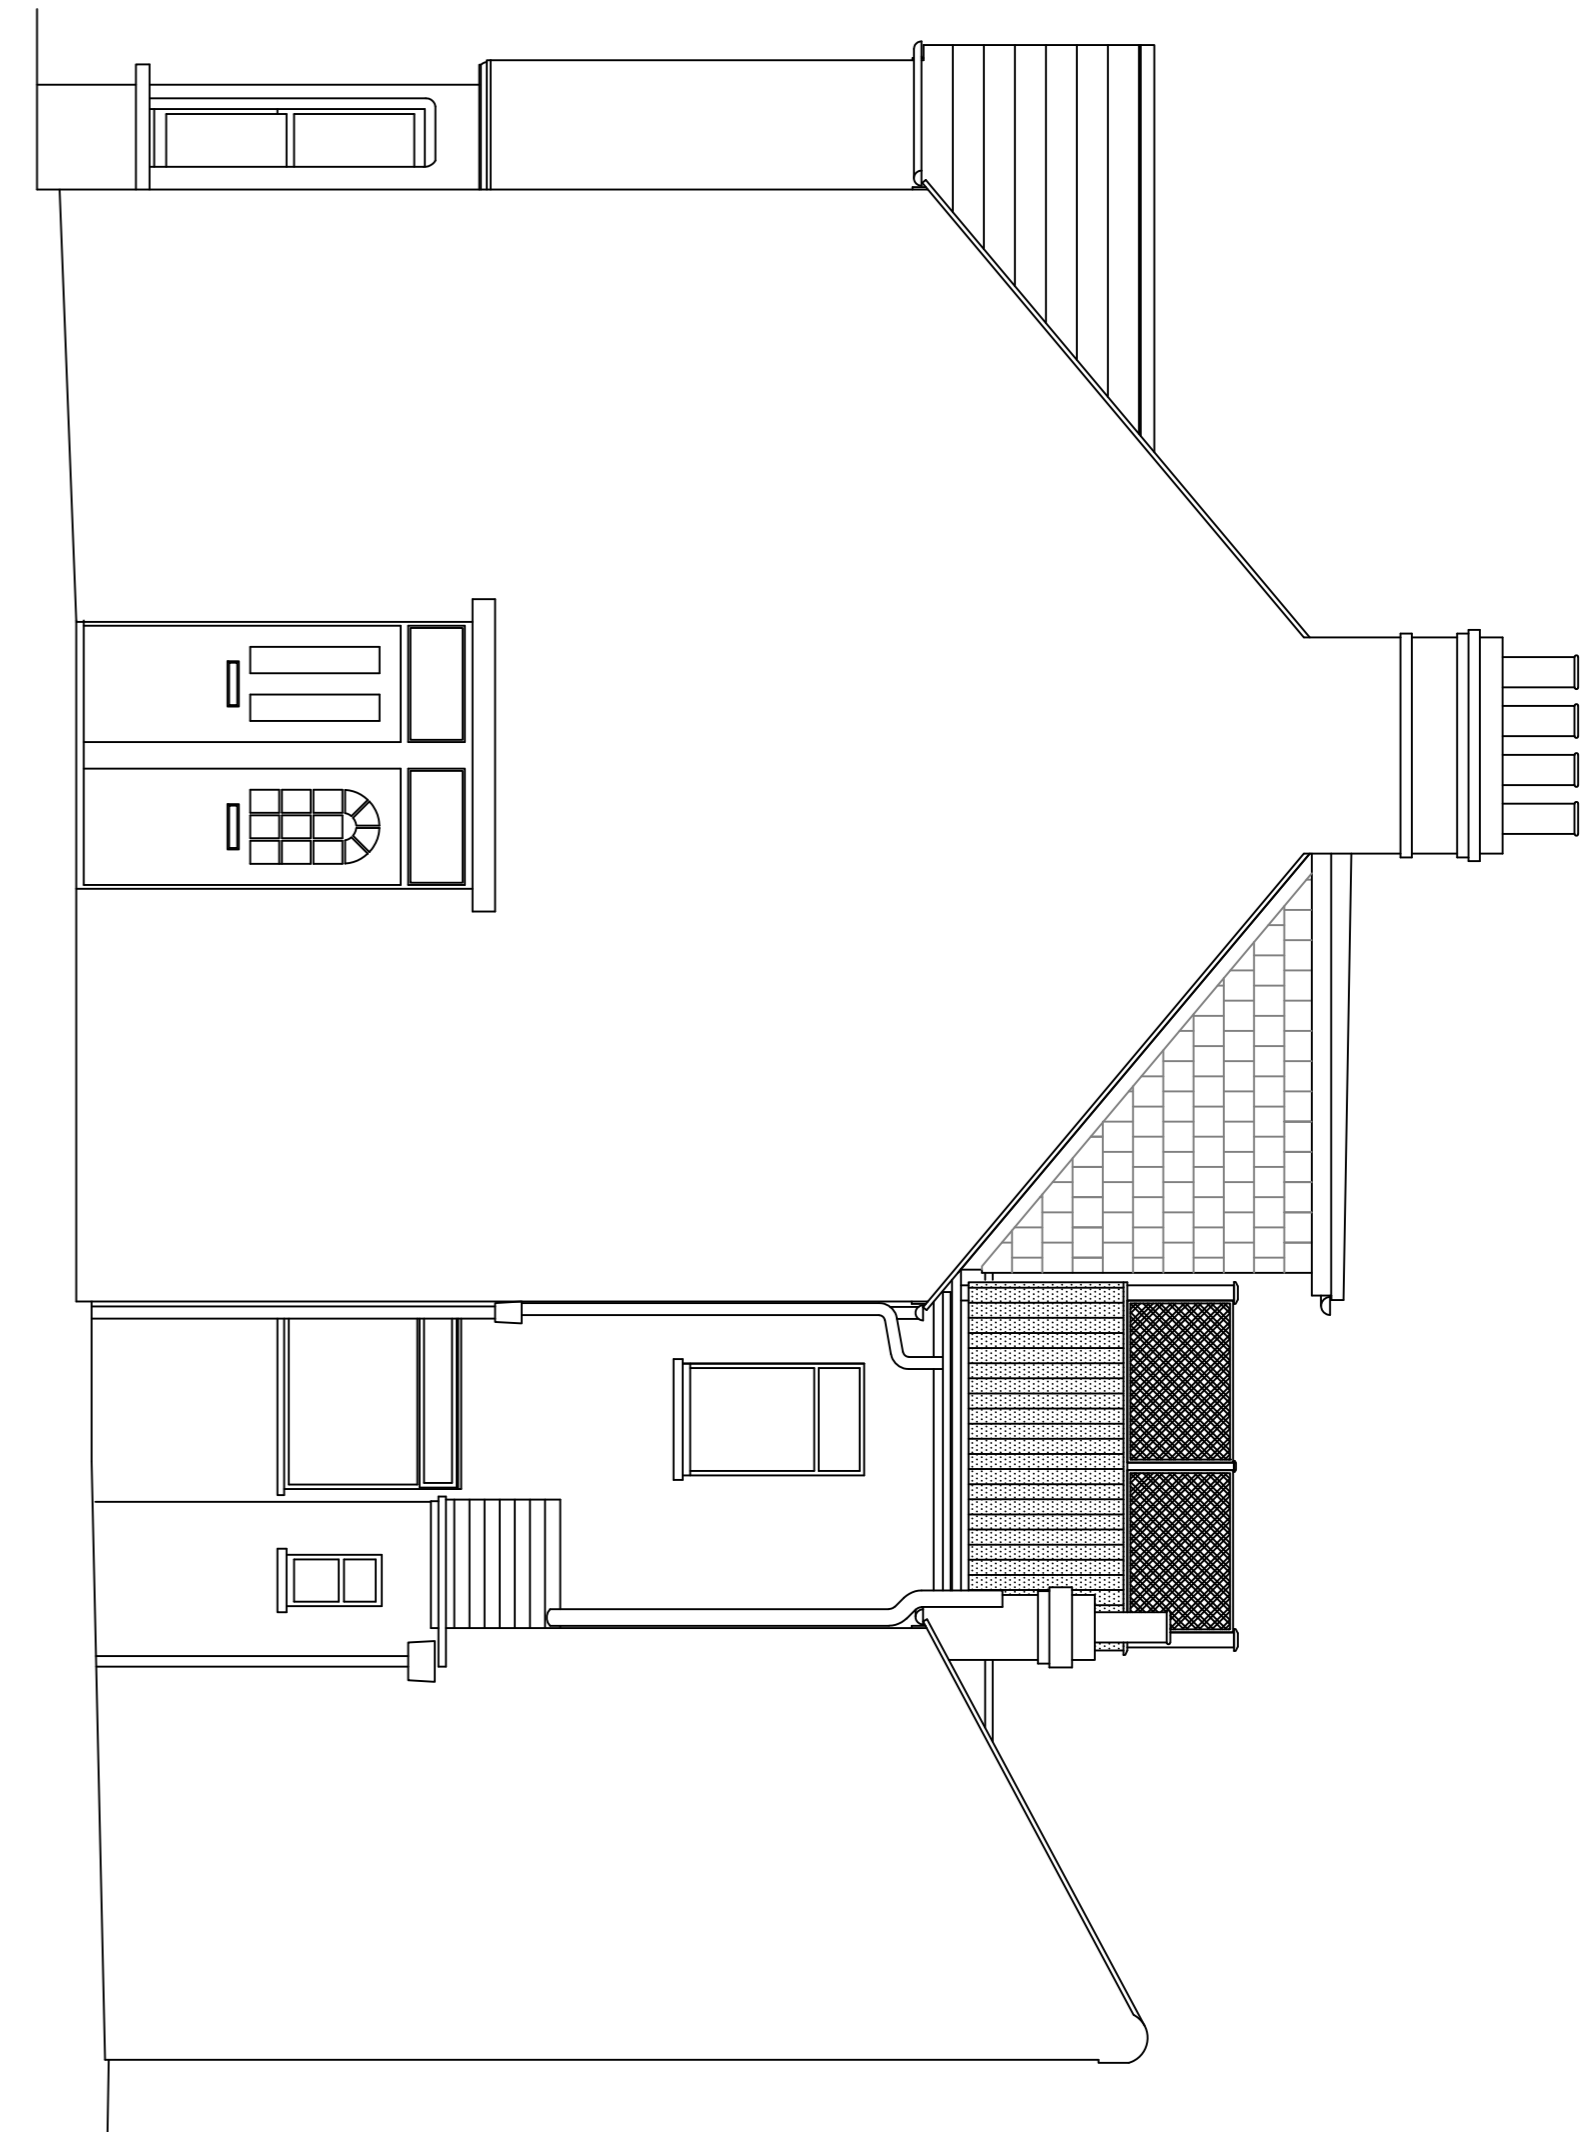


Side Elevation

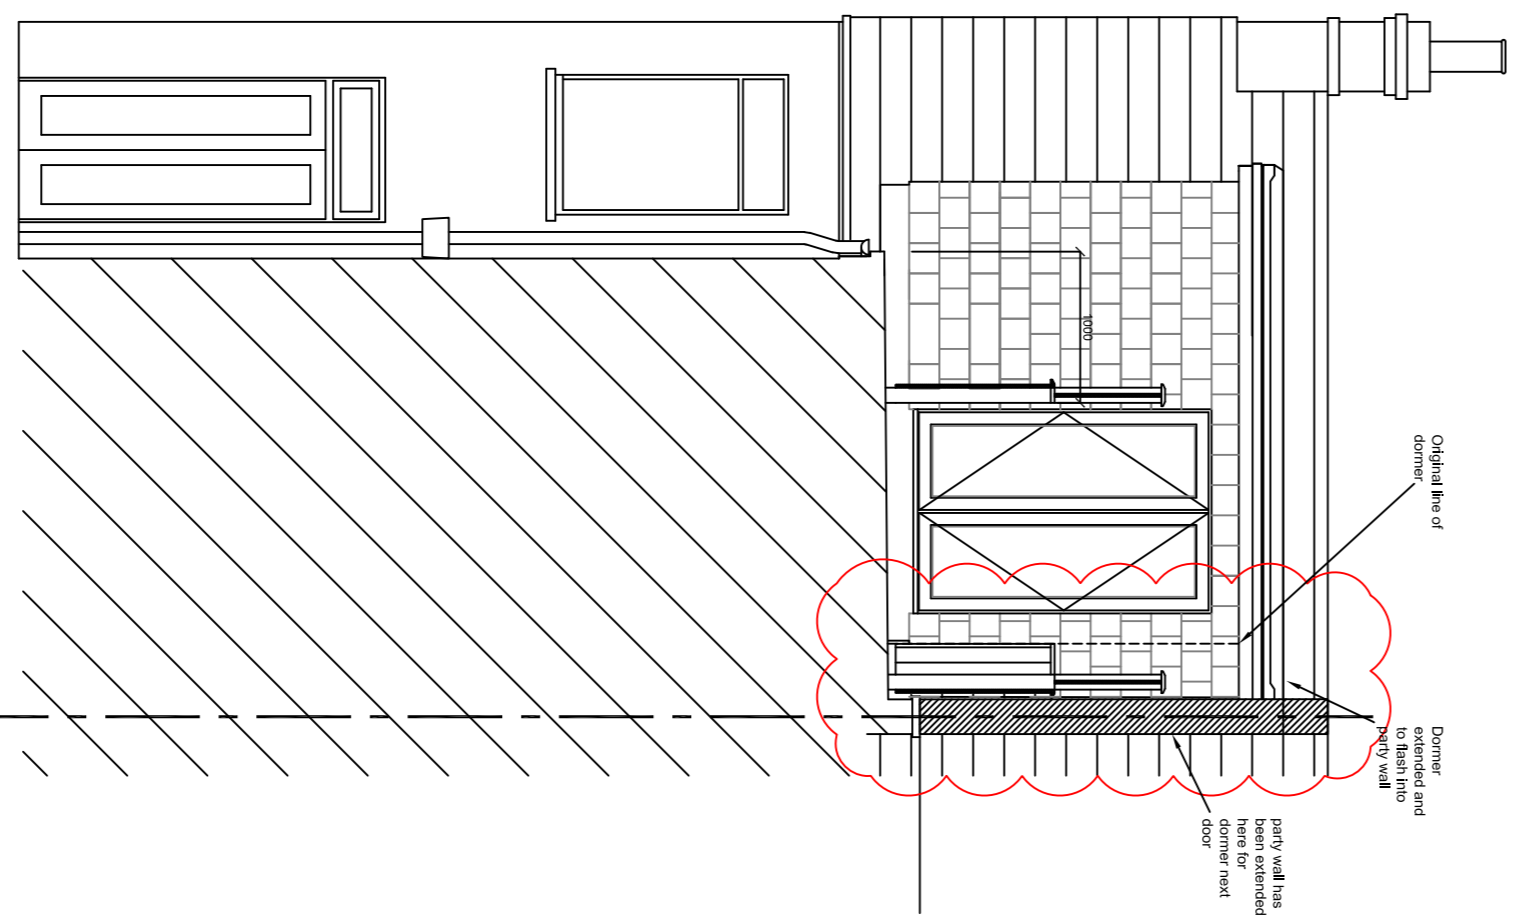


Elevation X

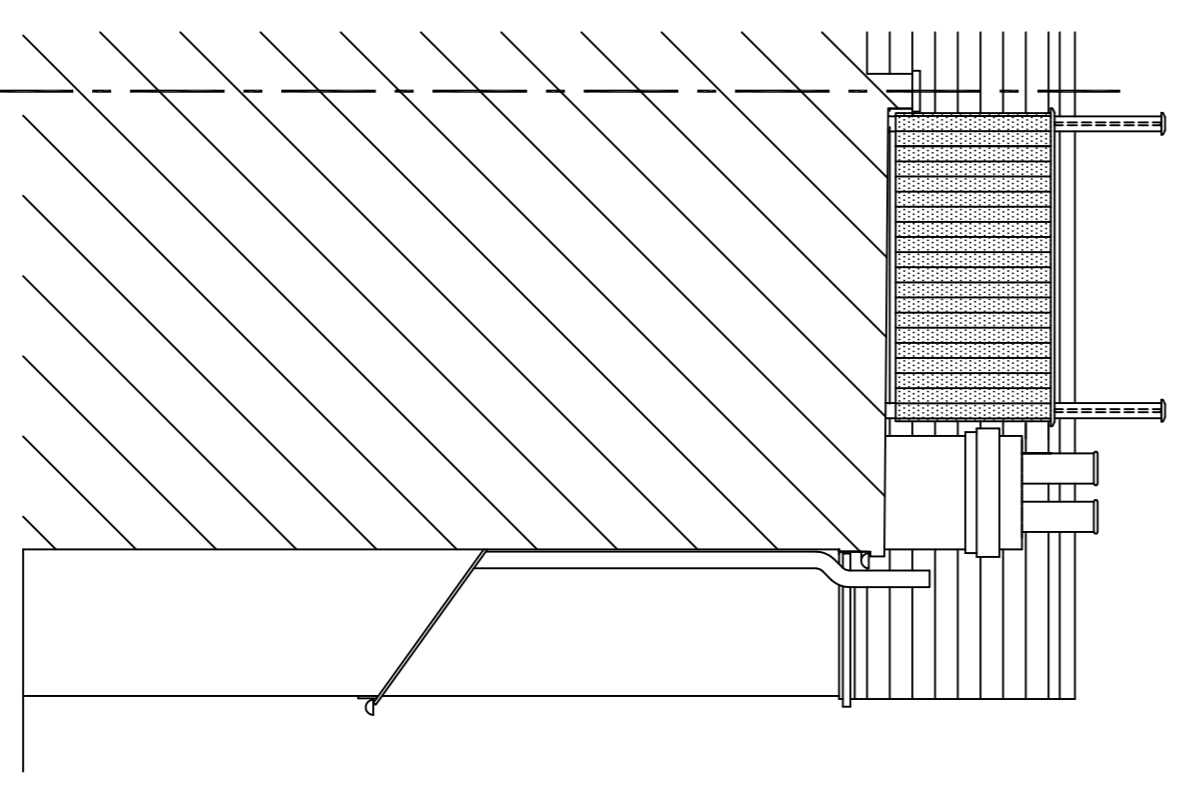

Elevation Y

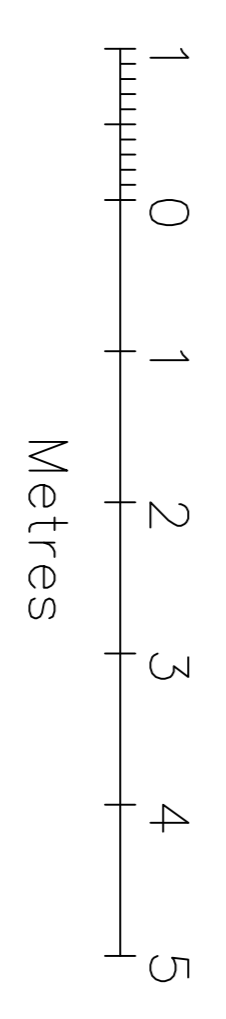

Rev. C - Downer extended into existing masonry wall
Rev. B - Timber screens added in lieu of rafters.

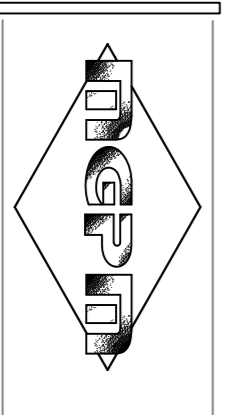

M G Project Management Ltd.
 Tracked Type Farm
 Wood
 Chesham
 Bucks
 HP8 4JG
 T: 01494 451100
 F: 01494 451101
 E: info@mgplm.com

Client :	David Harper
Project :	19A Florence Road, London W4 5DP
Description :	Proposed Elevations
Scale :	1:50 @ A1
Drawn By :	BRW
Date :	May 2016
Drawing No. :	2720-110
Revision :	A B C