

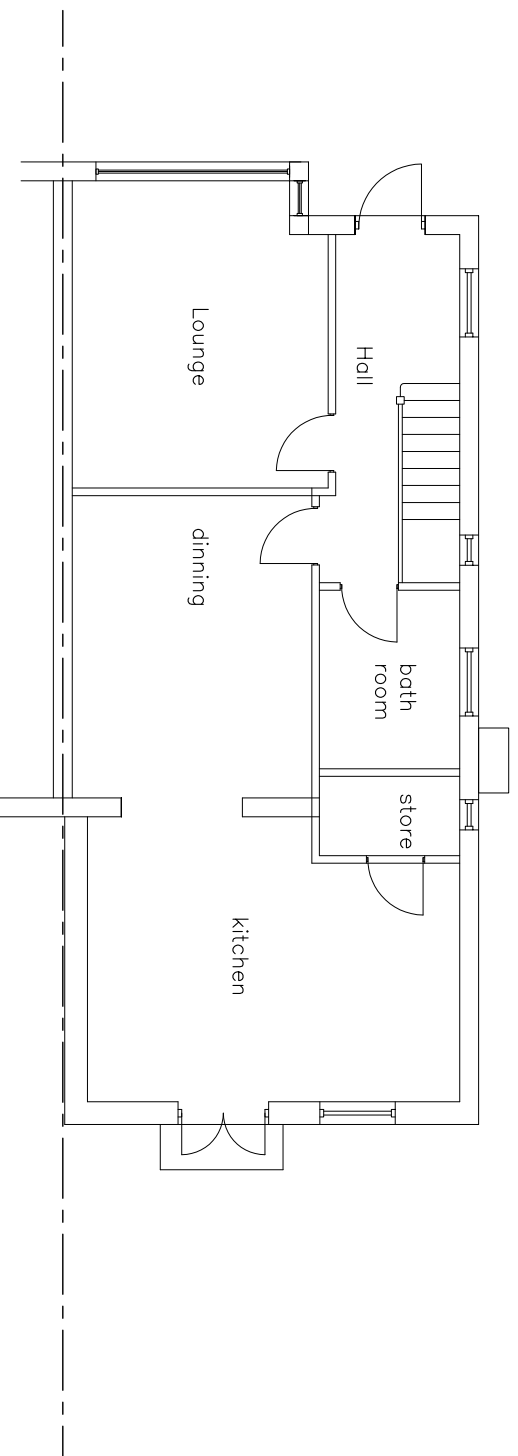


EXISTING GROUND FLOOR PLAN

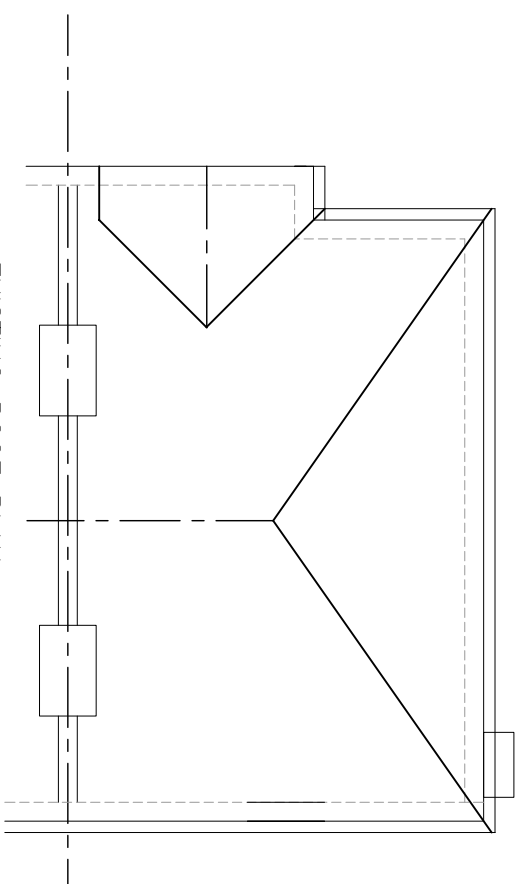

EXISTING FIRST FLOOR PLAN

 

Scale Bar

REV	DATE	DESCRIPTION
<p>TITLE Proposed Loft conversion with rear dormer &amp; roof lights on front elevation &amp; entrance porch at ground floor 65 Summit Road, Northolt UB5 5HL</p>		
<p>DRAWING TITLE EXISTING FLOOR &amp; ROOF PLANS</p>		<p>Owner: Zubair Rahim</p>
<p>Drawn by D Patel</p>	<p>Date July 2021</p>	<p>Scale 1 : 100 @ A3</p>
		<p>Drawing No Z-01</p>
		<p>Rev 01</p>