


ELEVATIONS UNITS D - G



South Elevation

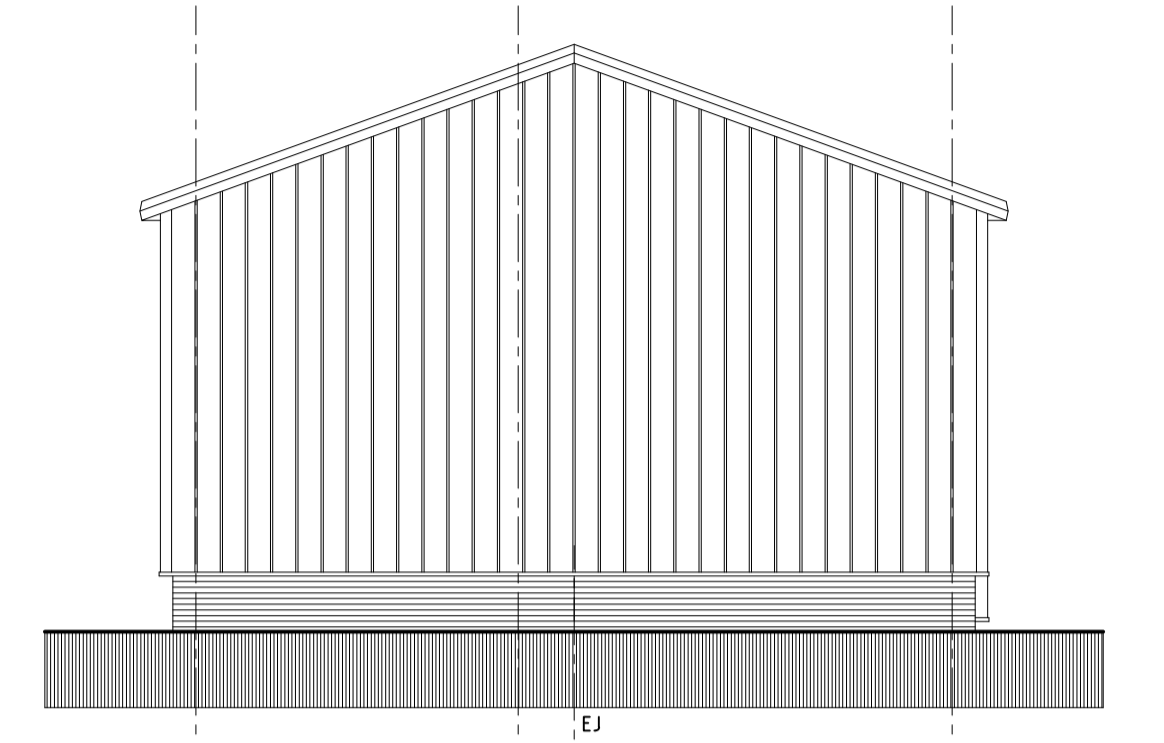


West Elevation

EJ DENOTES EXPANSION JOINT TO FACING BRICK OUTER-SKIN
FULL HEIGHT FROM LOWEST DPC



North Elevation

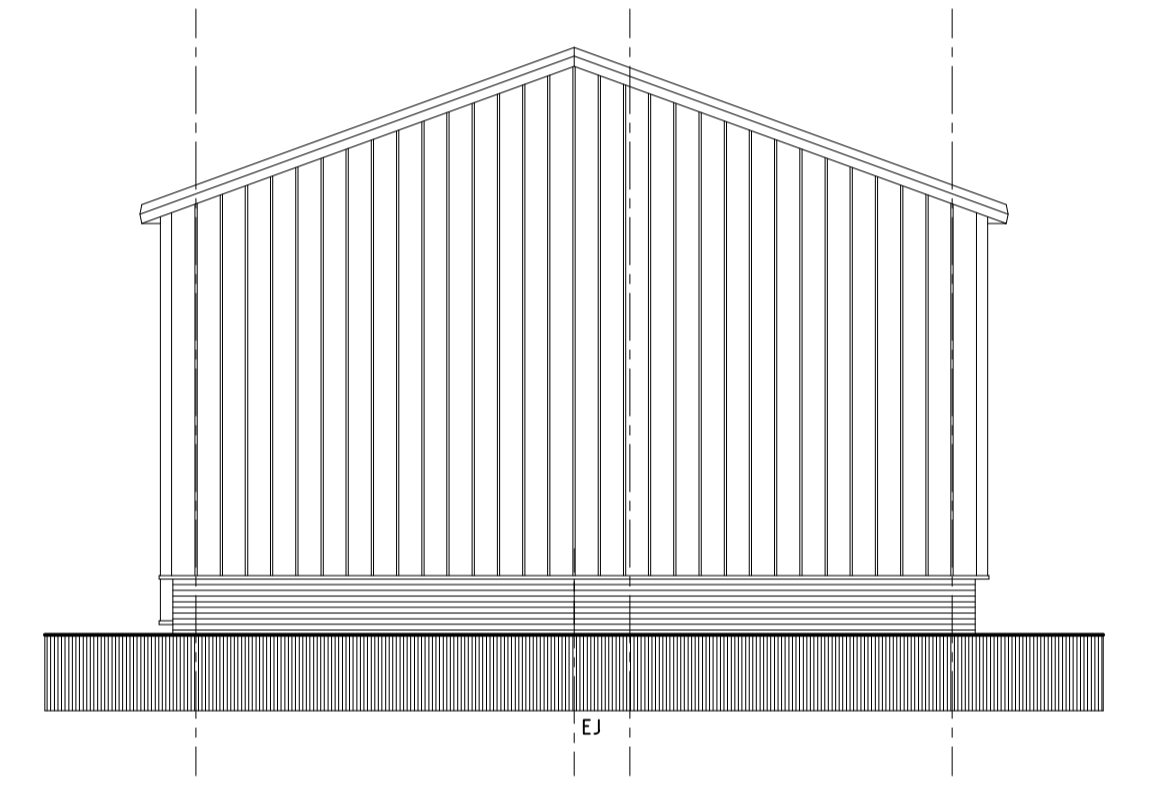

East Elevation

Materials Schedule

ROOF
TRAPEZOIDAL PROFILED COMPOSITE INSULATED ROOF CLADDING PANEL SYSTEM, COLOUR FINISH GULL GREY RAL 240 80 15, BS 18817

RAINWATER GOODS
EXTERNAL PROFILED GUTTER AND RAINWATER GOODS SYSTEM, COLOUR FINISH MERLIN GREY RAL 180 40 05, BS 18825

WALLS
VERTICALLY LAID TRAPEZOIDAL PROFILED COMPOSITE INSULATED WALL CLADDING PANEL SYSTEM, COLOUR FINISH MERLIN GREY RAL 180 40 05, BS 18825
TO PANELS BETWEEN GROUND FLOOR SCREEN/DOORS/WINDOWS AND FIRST FLOOR WINDOWS HORIZONTALLY LAID MICROBRIE PROFILED COMPOSITE INSULATED WALL CLADDING PANEL SYSTEM, COLOUR FINISH MERLIN GREY RAL 180 40 05, BS 18825

MASONRY PLINTHS
BLUE ENGINEERING BRICKWORK WITH LIGHT GREY MORTAR

WINDOWS/SCREENS/ENTRANCE DOORS
ALUMINIUM DOUBLE GLAZED SYSTEM, COLOUR FINISH YELLOW GREY RAL 7034

PEDESTRIAN DOORS
PRESSED STEEL INSULATED DOORSETS, COLOUR FINISH MERLIN GREY RAL 180 40 05, BS 18825

VEHICLE ACCESS DOORS
SECTIONAL OVERHEAD: COMPOSITE INSULATED PANEL SECTIONAL OVERHEAD DOORS WITH VISION PANELS, COLOUR FINISH YELLOW GREY RAL 7034

REV P3 PRELIMINARY ISSUE
UNITS F-G LAYOUTS AND EXTERNAL MATERIALS AMENDED TO SUIT
CLIENTS REQUIREMENTS 20.12.19

REV P2 PRELIMINARY ISSUE 02.02.17

REV P1 PRELIMINARY ISSUE 13.01.17

PROJECT
Proposed Commercial Development
at Elm Farm Park
Great Green, Thurston
Bury St Edmunds, IP31 3SH
for HAYDON HOLDINGS LTD

SCALE 1:100@A1 DATE Jan. 2017

DRAWN CHK/D/AUTHD.

David Clarke & Associates

TURRET HOUSE
TURRET LANE
IPSWICH
IP4 1DL

Tel: 01473 213563
Email: mail@dcaipswich.co.uk



PRELIMINARY ISSUE

DRAWING NUMBER REVISION
4620-11 P3

© THIS DRAWING MUST NOT BE REPRODUCED IN WHOLE OR IN PART WITHOUT
WRITTEN CONSENT. DO NOT SCALE FROM THIS DRAWING. ALL DIMENSIONS ARE
TO BE CHECKED AND VERIFIED ON SITE AND ALL DISCREPANCIES REPORTED TO
DAVID CLARKE AND ASSOCIATES PRIOR TO CONSTRUCTION WORK TAKING PLACE.
ELEVATIONS UNITS D - G