


# SITE PLAN 11 The Crescent, Truro TR1 3ES

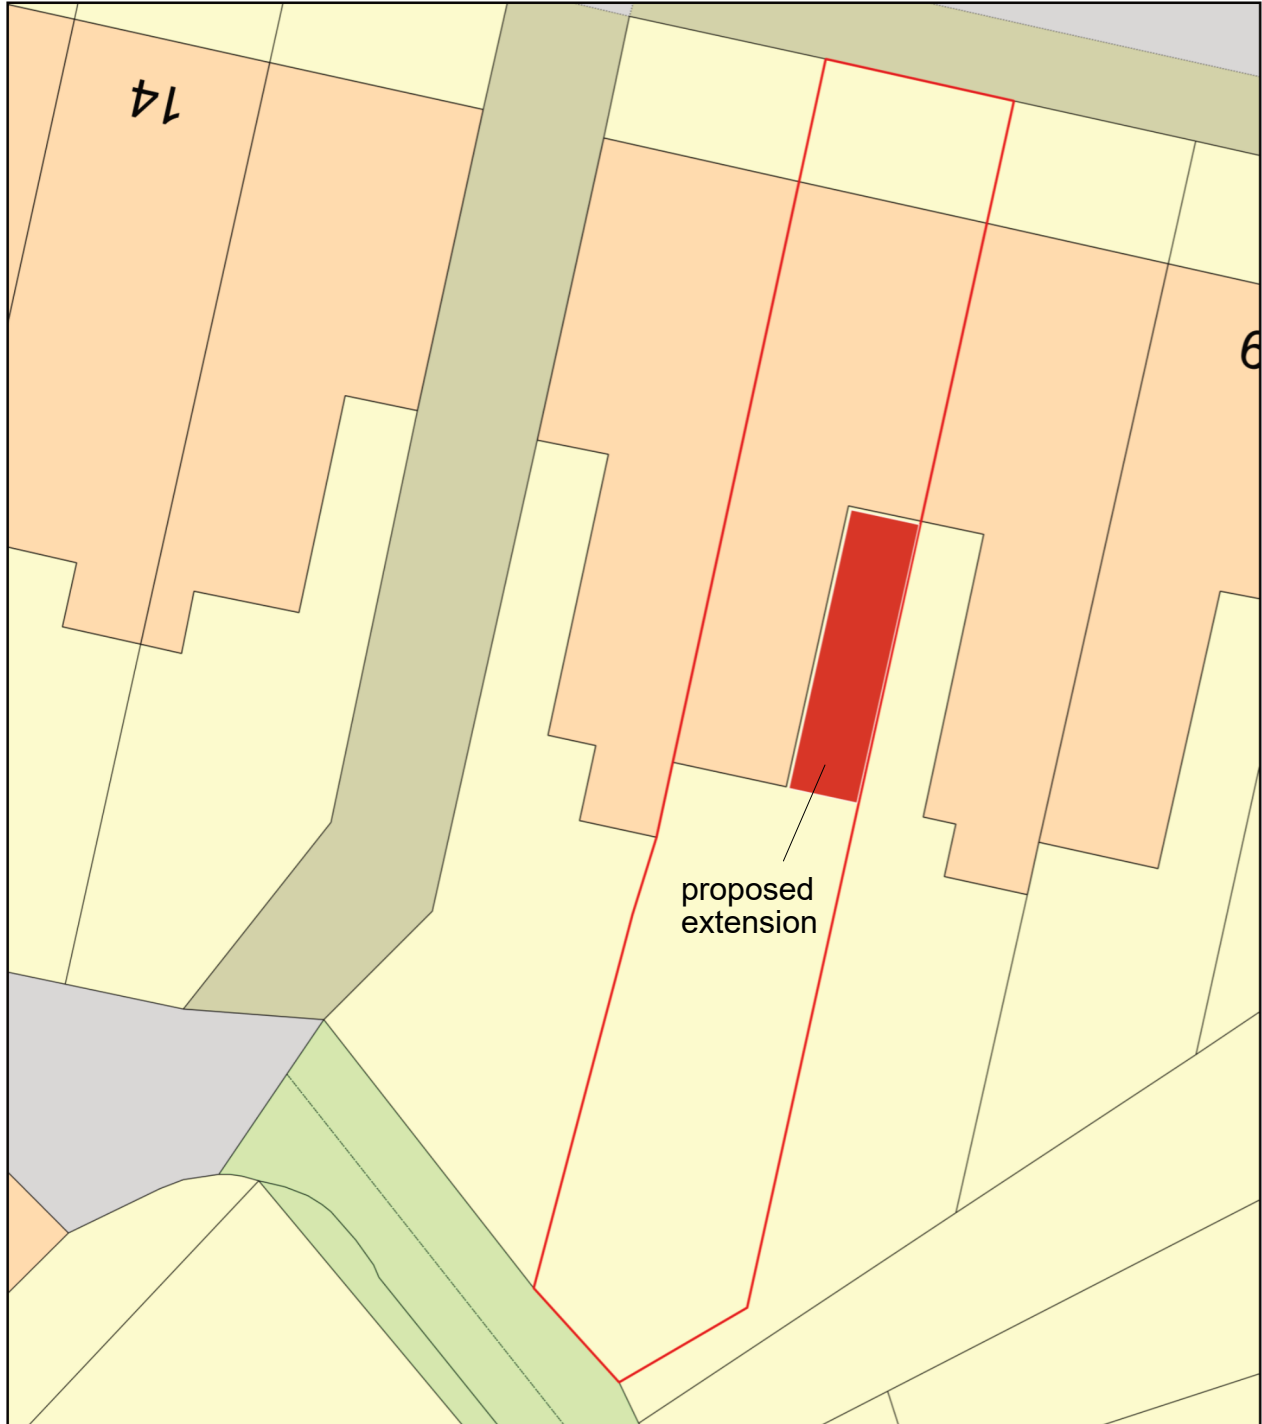

0 10  
Metres



Plan Produced for: Hnnah Denyer

Date Produced: 24 Aug 2021

Plan Reference Number: TQRQM21236133746934

Scale: 1:200 @ A4