


Scale bar

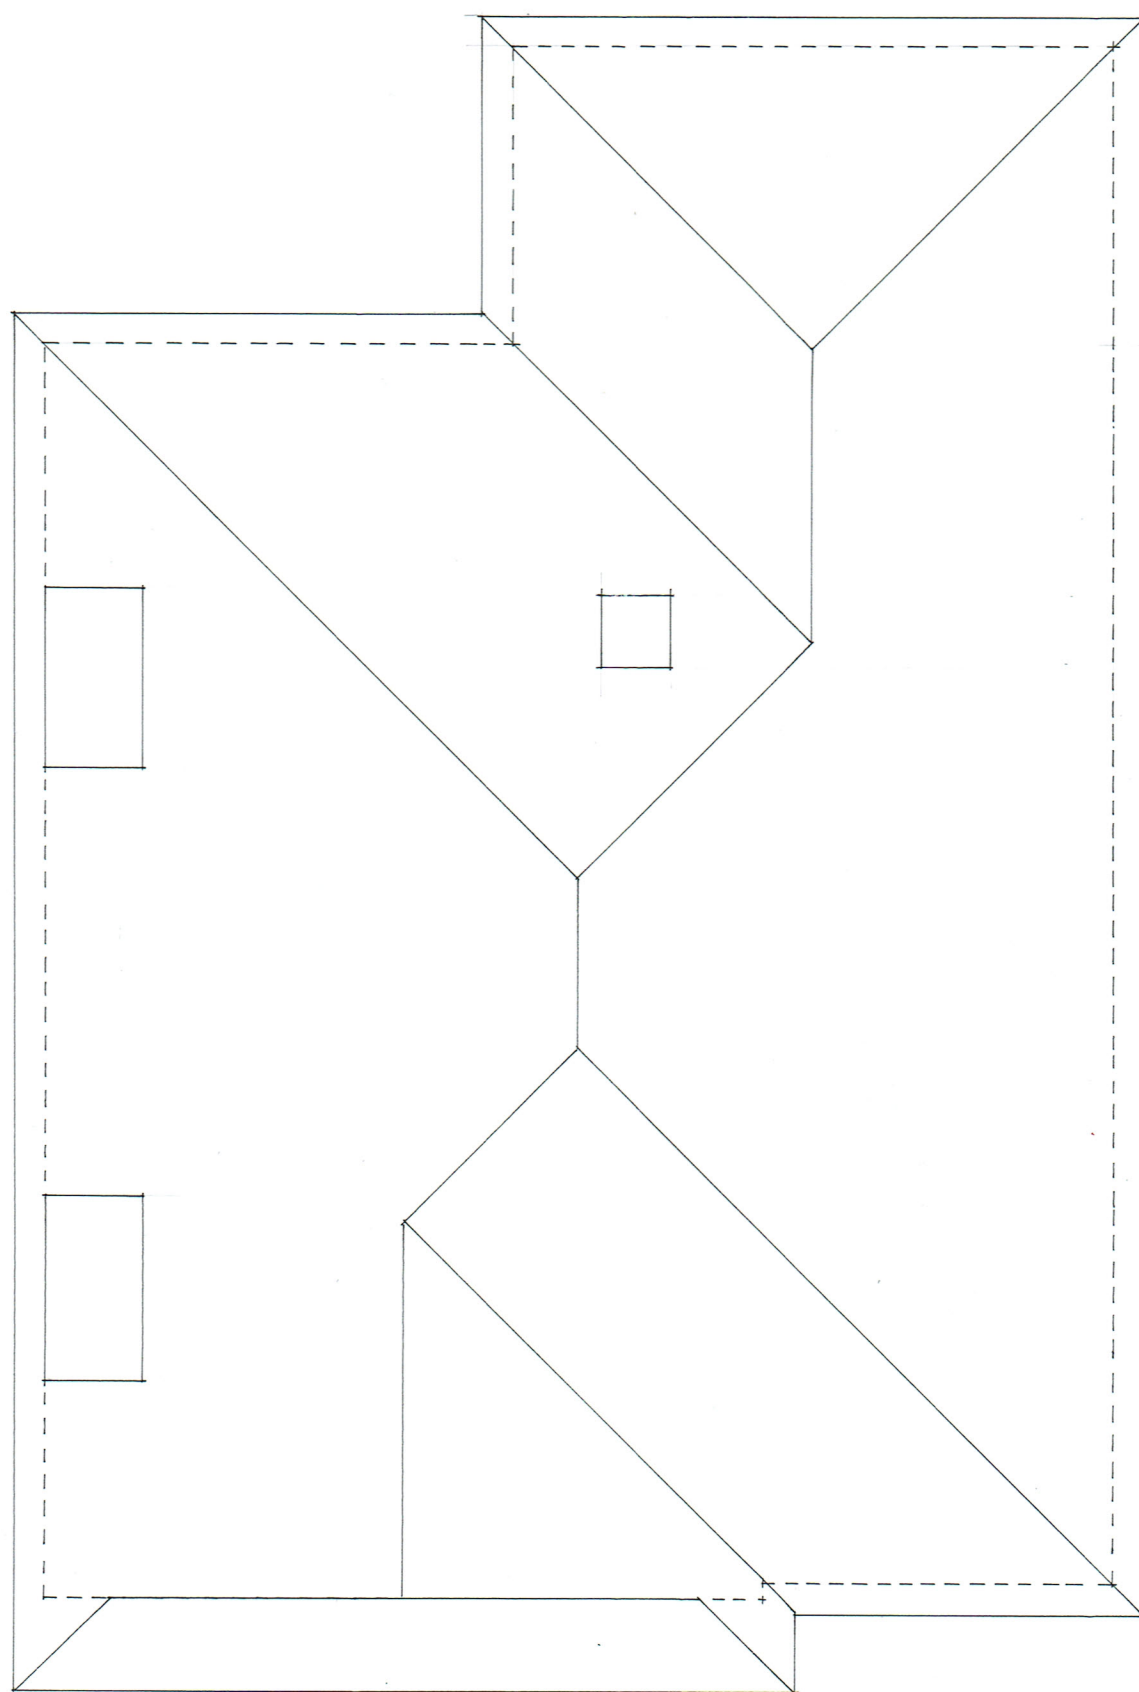

23 Woodland Way, Brighton
Existing roof plan
Scale 1/50 at A3

Drawing number 02-0821-03
Building Technical Services (07760390953)