



**EXISTING GROUND  
FLOOR PLAN**  
scale 1:100

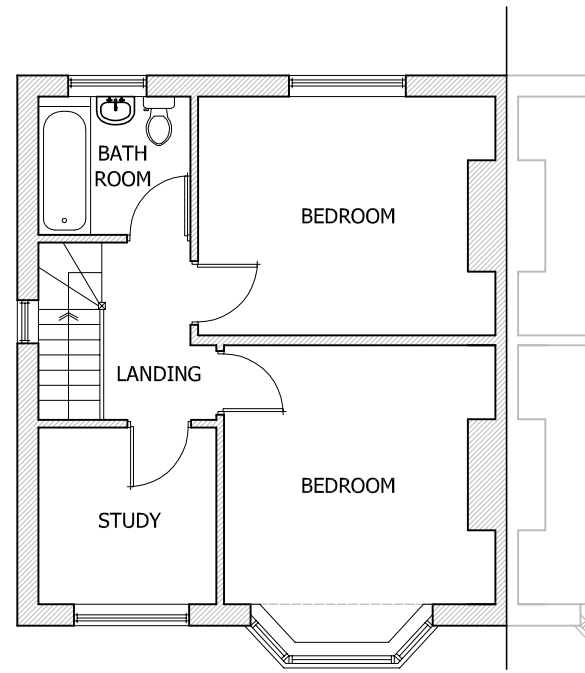

**EXISTING FIRST  
FLOOR PLAN**  
scale 1:100

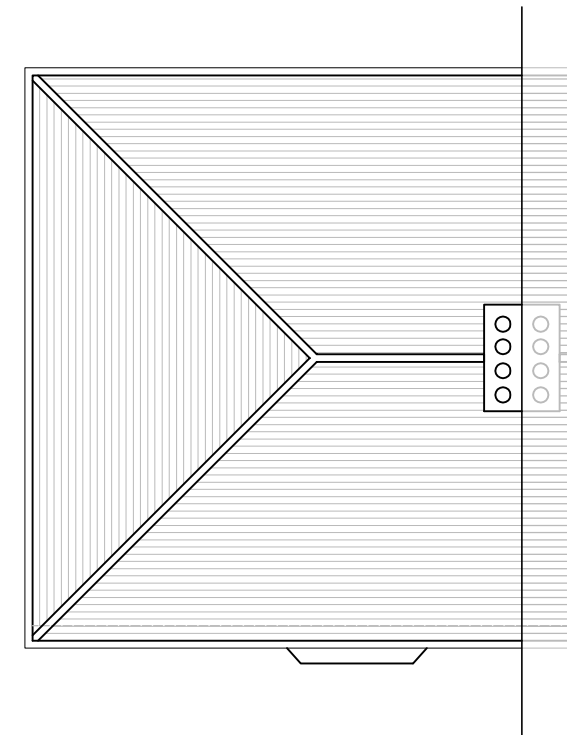

**EXISTING  
ROOF PLAN**  
scale 1:100



**CADGUYS ARCHITECTURAL SERVICES**

18 Cranmore Road,  
Chislehurst, Kent, BR7 6ES  
T: 0751 20 90 919  
E: Cadguys@mail.com  
W: www.cadguys.co.uk



07512090919  
www.cadguys.co.uk  
cadguys@mail.com

Project		20 Canfield Road, Brighton, BN2 4DN					Rev	Date	Details
Drawing Title		Date	Scale	Project No.	Drawing No.	Drawn by/Checked by	A	060821 PD Scheme	
Existing Floor Plans		AUG-2021	1:100 / A3	CG-188	PL /02	SM			

Do not scale from this drawing. Dimensions to be verified on site by contractor prior to commencement of work.

This is the copyright of the practice and may not be reproduced in part or in whole without the prior written consent of the practice.