



PROPOSED SECTION AA
scale 1:100




PROPOSED FRONT ELEVATION
scale 1:100

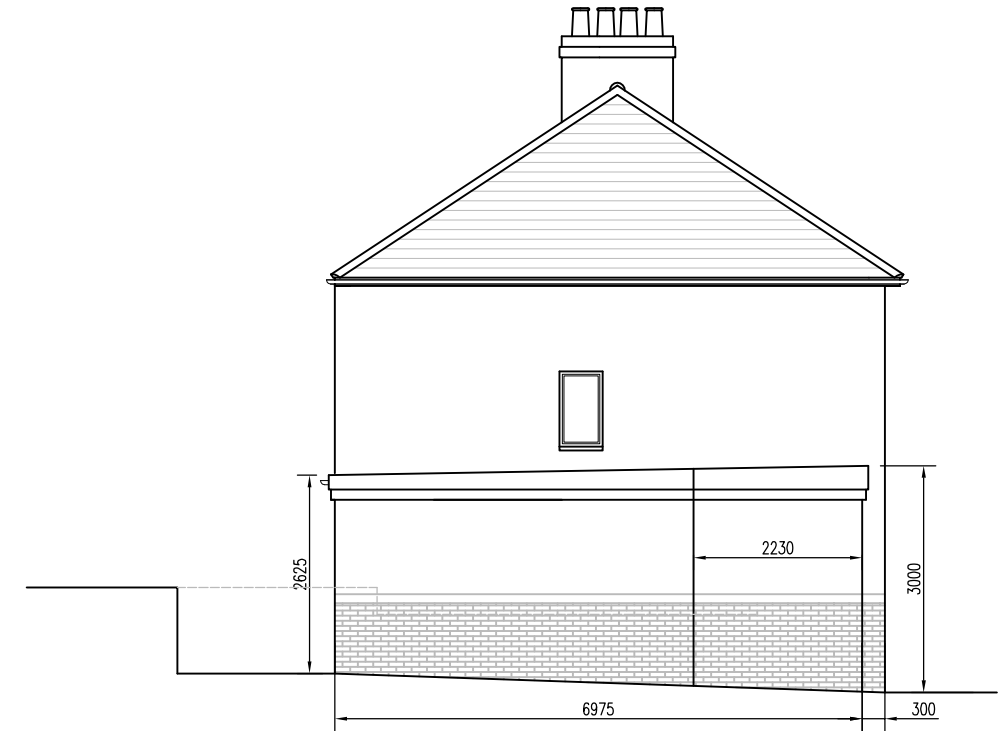

PROPOSED RIGHT-SIDE (NORTH-EAST) ELEVATION
scale 1:100

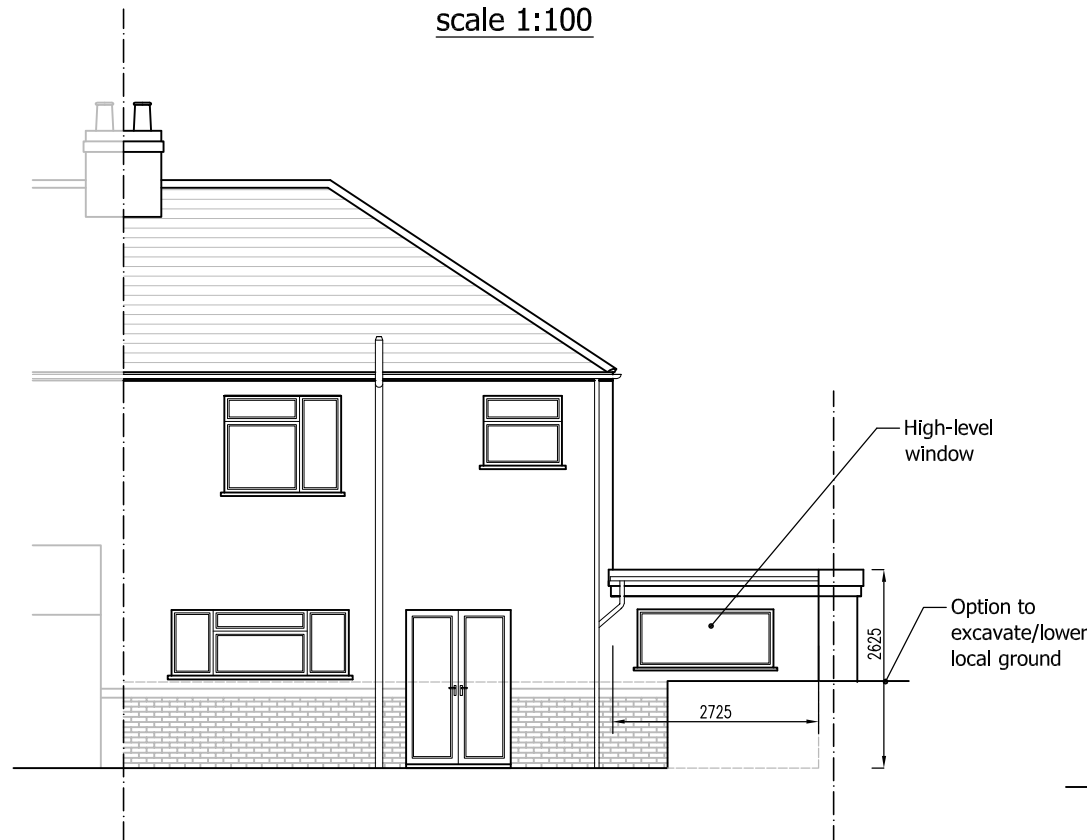

PROPOSED REAR ELEVATION
scale 1:100

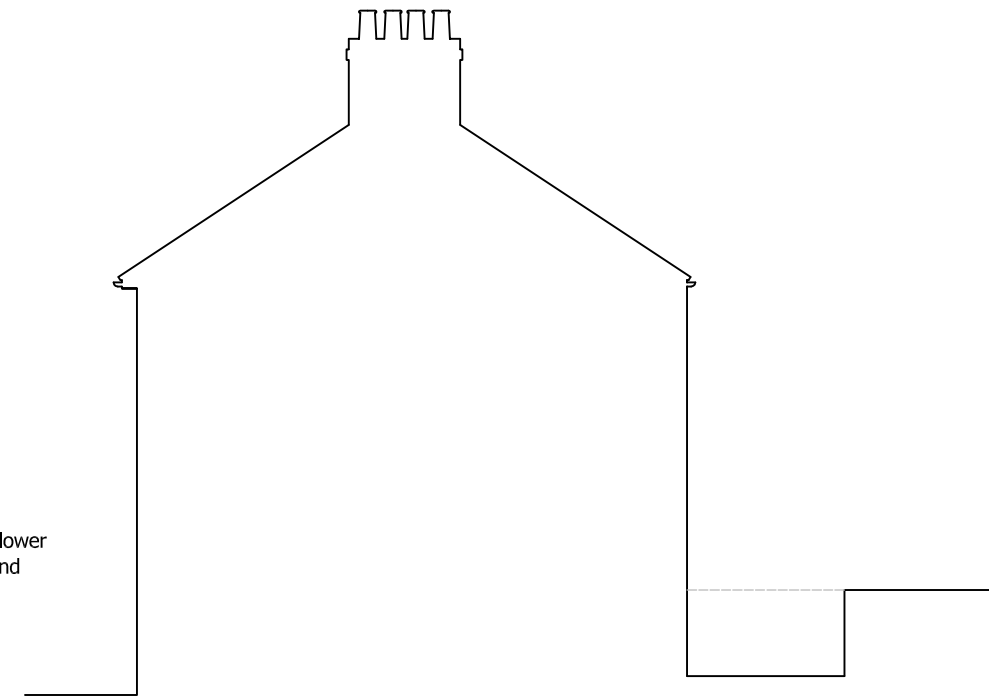

PROPOSED RIGHT-SIDE (NORTH-EAST) ELEVATION
scale 1:100



CADGUYS ARCHITECTURAL SERVICES

18 Cranmore Road,
Chislehurst, Kent, BR7 6ES
T: 0751 20 90 919
E: Cadguys@mail.com
W: www.cadguys.co.uk



07512090919
www.cadguys.co.uk
cadguys@mail.com

Project

20 Canfield Road, Brighton, BN2 4DN

Drawing Title

Proposed Elevations and Section

Date

AUG-2021

Scale

1:100 / A3

Project No.

CG-188

Drawing No.

PL /05

Drawn by/Checked by

SM

Rev

Date

A 060821

Details

PD Scheme

Do not scale from this drawing.
Dimensions to be verified on site
by contractor prior to
commencement of work

This is the copyright of the practice
and may not be reproduced in part
or in whole without the prior
written consent of the practice.