


EXISTING SIGNAGE (APPROX 300mm HIGH LETTERING) FIXED DIRECTLY TO SUBSTRATE WITH FACE MOUNTED BULB LIGHTING SET WITHIN THE LETTERING.

EXISTING FRONT ELEVATION

1 : 100

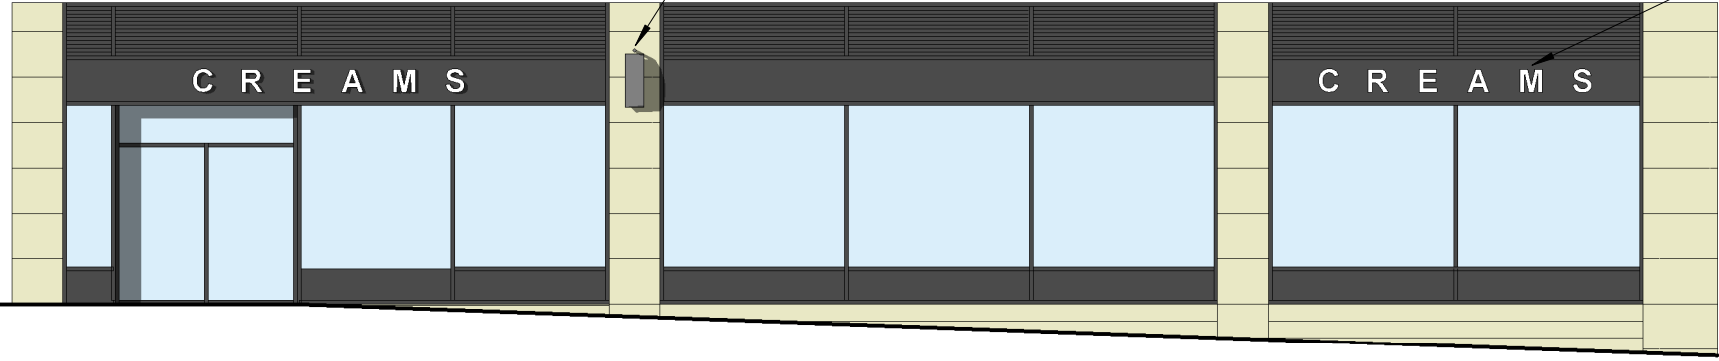

PROPOSED HANGING SIGNAGE ATTACHED TO EXISTING HANGING SIGN POLE FIXED BACK TO BUILDING

MAX 300mm HIGH ALUMINIUM STAND-OFF SIGNAGE WITH REAR HALO LED LIGHTING IN COOL WHITE

LETTERING TO BE PPC RAL 9010. LETTERING STAND-OFF TO BE MAXIMUM 50mm FROM FASCIA


PROJECTION FROM FRONT OF CURTAIN PANEL. SIGNAGE FIXED BACK TO EXISTING CURTAIN SYSTEM ALUMIUM PANEL WITH STAND-OFF SYSTEM FIXINGS

PROPOSED FRONT ELEVATION

1 : 100




PROPOSED HANGING SIGNAGE (already in place)

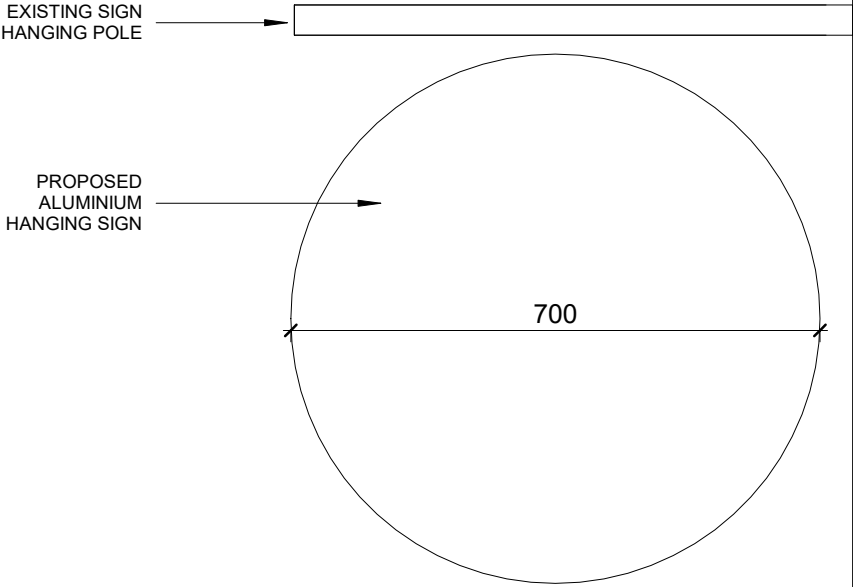

PROPOSED HANGING SIGNAGE

1 : 10

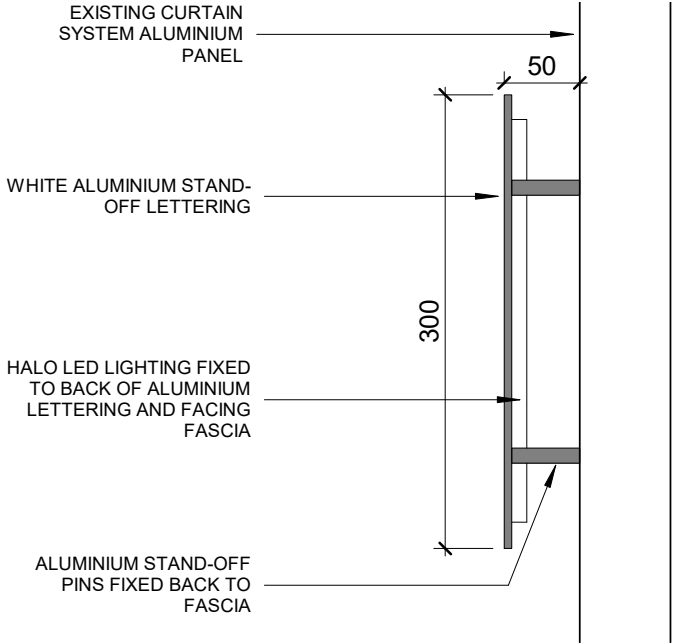

PROPOSED SIGNAGE SECTION

1 : 5

REVISIONS			
Rev.	Description	Chk'd	Date
P01	First Issue	DH	14.06.21
P02	Signage height reduced to 300mm	DH	23.06.21
P03	Signage details amended following consultation with WDC	DH	21.06.21
P04	Address Amended	DH	10.09.21

NOTES:

SCALE: As indicated

PROJECT TITLE
22-24 CREAMS CAFE SIGNAGE

DRAWING TITLE
EXISTING AND PROPOSED SIGNAGE

CLIENT
CREAMS LEAMINGTON SPA

Summerbell
Architecture
FLAT 5 | 15 CLARENDON SQUARE
LEAMINGTON SPA | WARWICKSHIRE
CV32 5QT | TEL: 07792764096

SUITABILITY	DRN: PT	CHK'D DH	APP'D DH
Drawing No: 1002-SUMM-DR-001			Rev: P04