



Section AA

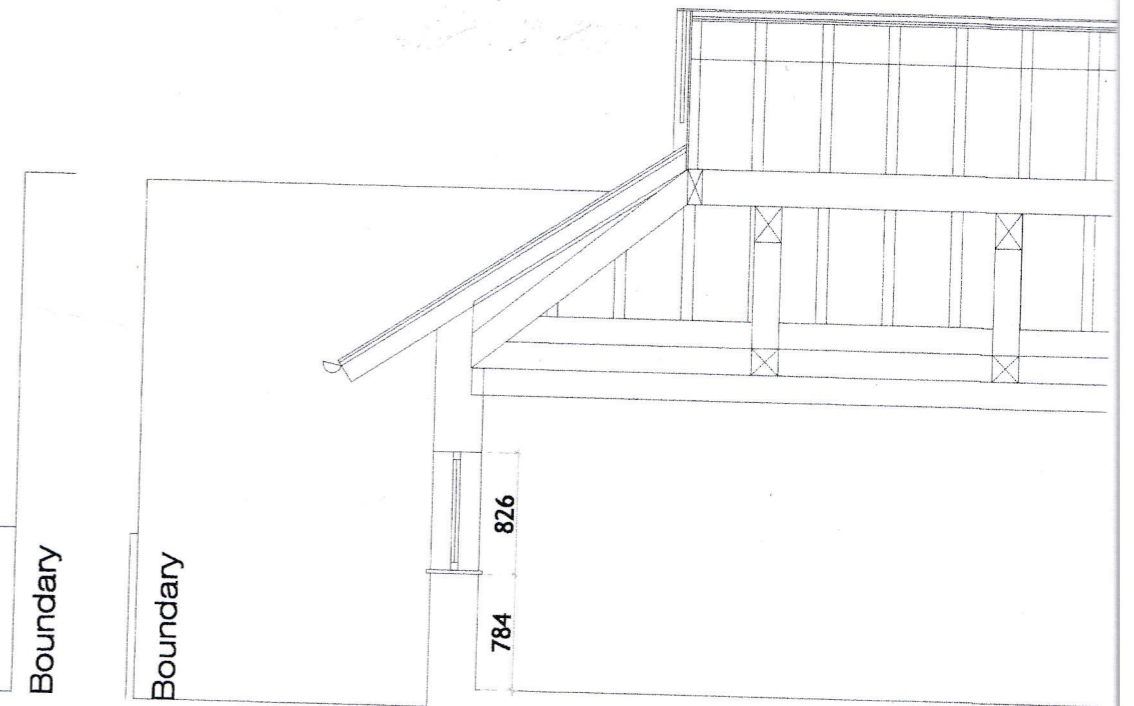

Section BB




Section CC

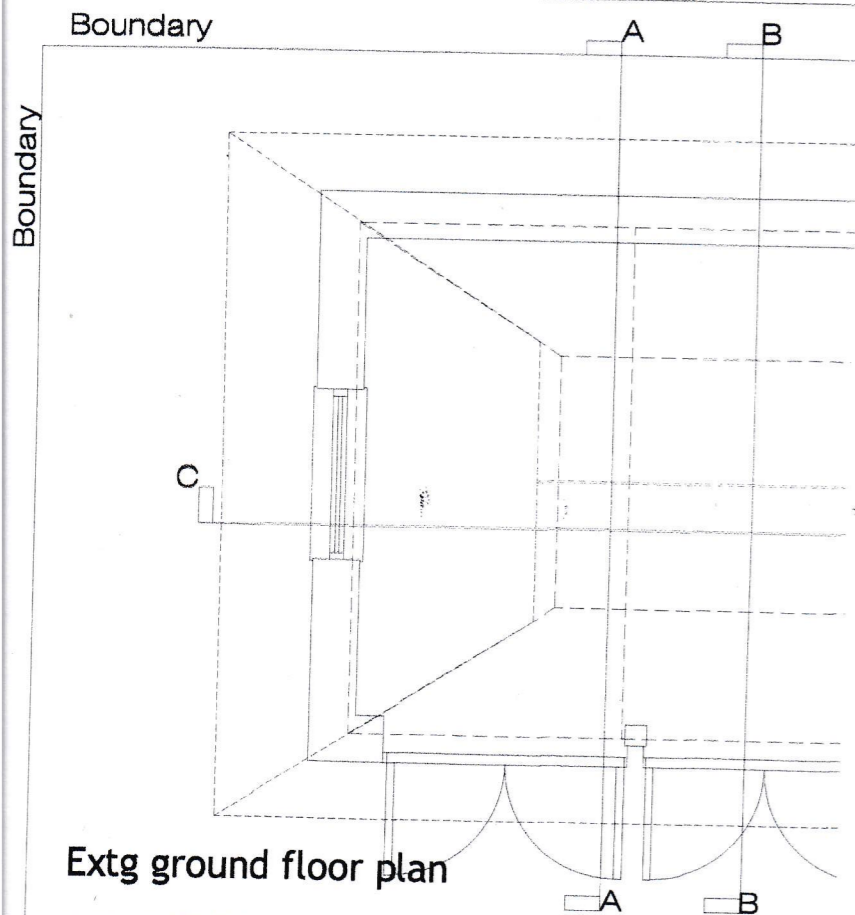


Extg ground floor plan



End elevation

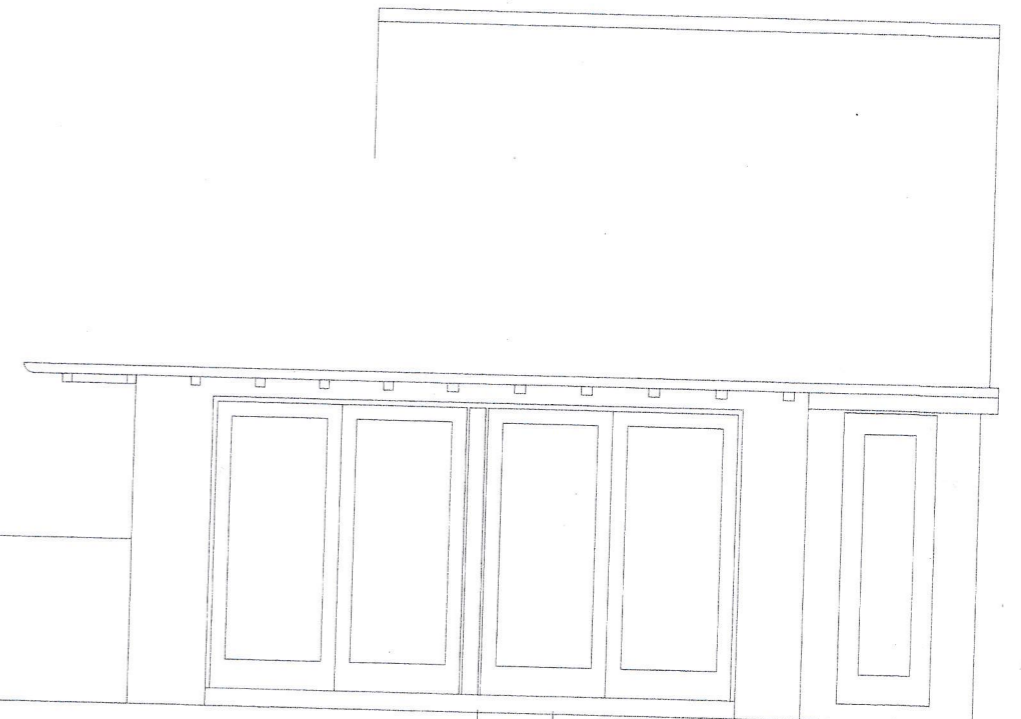

Side elevation

 

Scale 1:50
(metres)

Rev:	Date:
Revisions:	

Lisa Vohmann Ltd
 Hillside, Hawkspur Green, Lt Bardfield, Essex CM7 4SH
 Tel: 01371 810348, Email: Hill_side@btconnect.com

Project Title:
 Saxons
 1 Bridge Street
 Finchingfield
 Essex CM7 4JS

Client:
 Mr and Mrs John Smith

Drawing Title:
 Existing Plans Sections and Elevations

Dwg No: LV 1700.01.200	Date: January 2017
Rev: -	Scale @ A3: 1:50
/Volumes/SAMSUNG/Lisa Vohmann Ltd/1700 Saxons/Drawings	
Drawing Status:	A B C P T
	DRAFT

Notes:
 This drawing is to be read in conjunction with all other drawings carrying the same drawing numbers.
 Contractor to check all dimensions on site and report any discrepancies before proceeding
 All relevant British standards and Codes of Practices to be complied with