

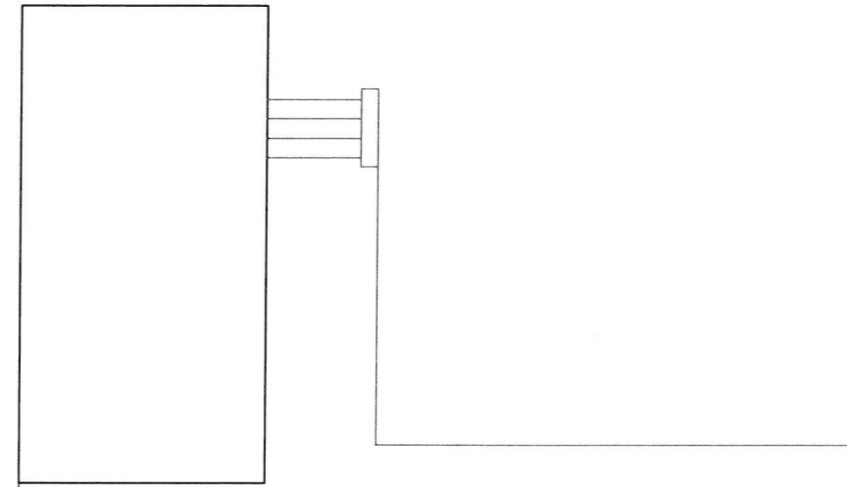
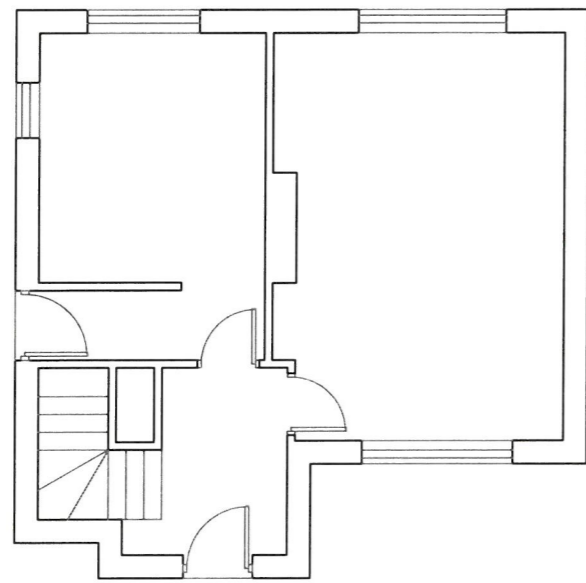


01 | EXISTING FLOOR PLAN  
Scale 1:100

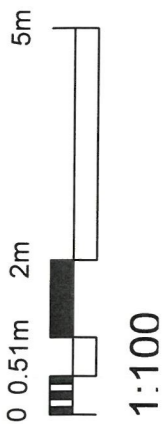

02 | EXISTING ROOF PLAN  
Scale 1:100

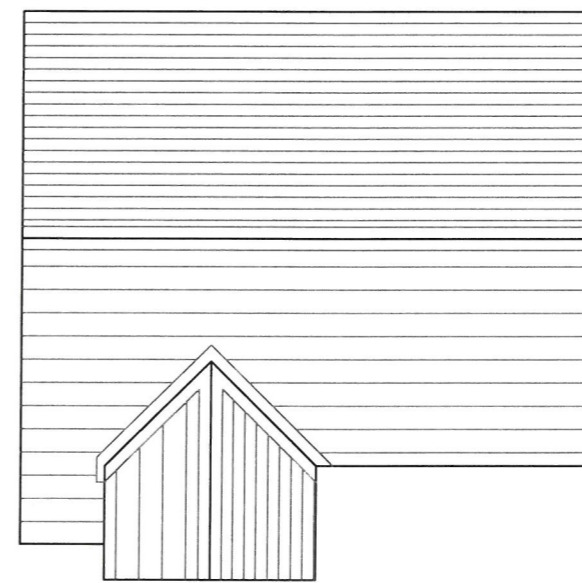

1:100

4.

Drawing Title.

PLANS  
AS EXISTING



**AB** ARCHITECTURE  
& URBAN DESIGN

161 High street, Hull, HU1 1NQ  
t. 0800 4480588 m. 07850 328163

Client. **Ms D Mathews**

Project. **REAR EXTENSION TO 24 DUKE**

Drg. No. **AB176-07-004**

Rev.

Status. **PLANNING APPLICATION**

Date. **JUNE 24**