






02 | FRONT ELEVATION
Scale 1:100

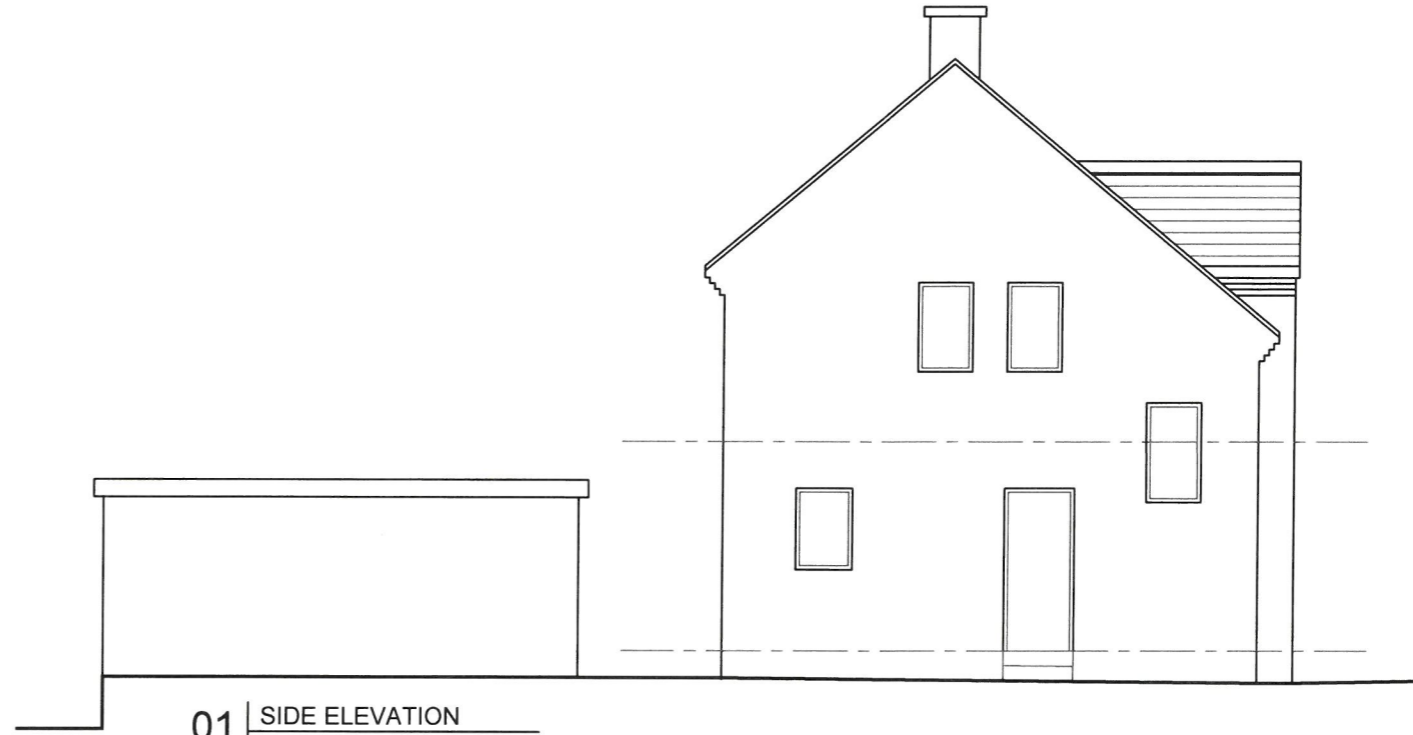


01 | SIDE ELEVATION
Scale 1:100

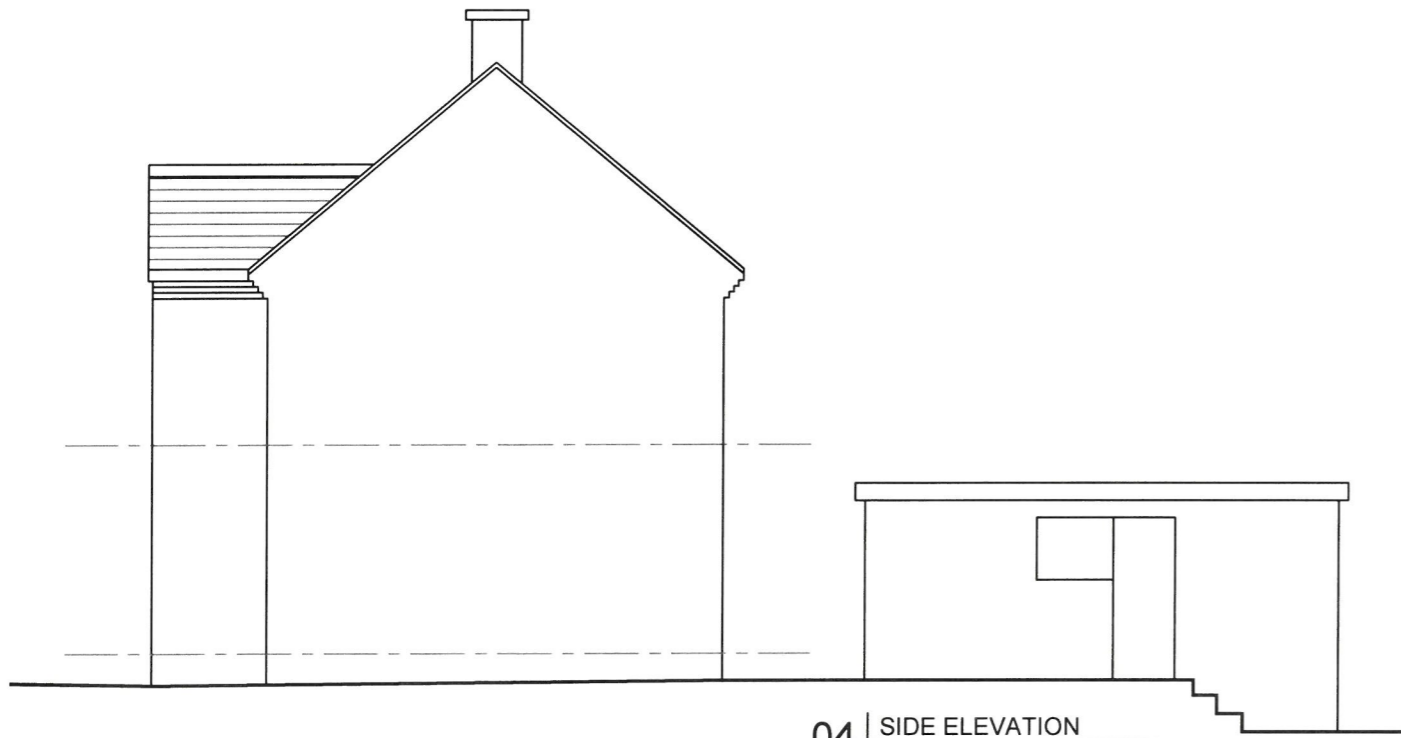

04 | SIDE ELEVATION
Scale 1:100

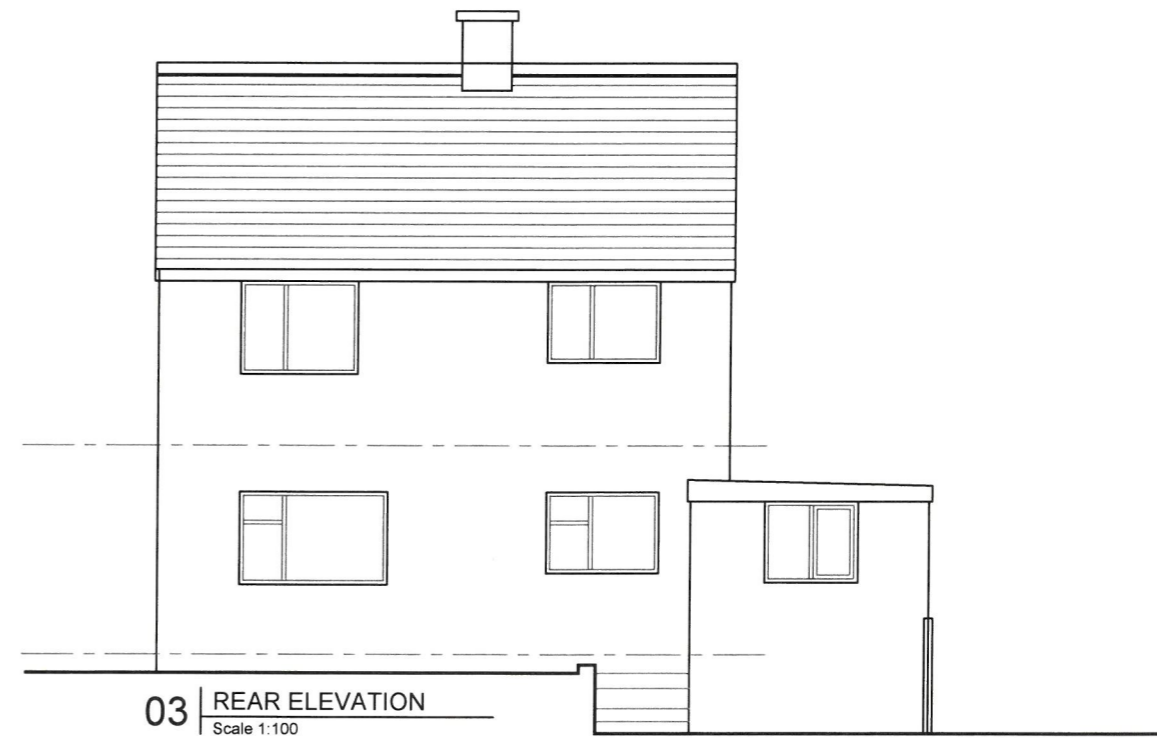

03 | REAR ELEVATION
Scale 1:100

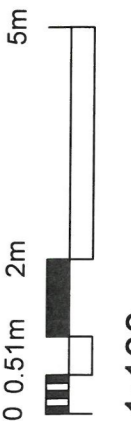

1:100

Drawing Title.

5. ELEVATIONS AS EXISTING



161 High street, Hull, HU1 1NQ
t. 0800 4480588 m. 07850 328163

| | | |
|----------|---------------------------|-------|
| Client. | Ms D Mathews | |
| Project. | REAR EXTENSION TO 24 DUKE | |
| Drg. No. | AB176-07-005 | Rev. |
| Status. | PLANNING APPLICATION | Date. |