


01 | PROPOSED FLOOR PLAN  
Scale 1:100



02 | PROPOSED ROOF PLAN  
Scale 1:100

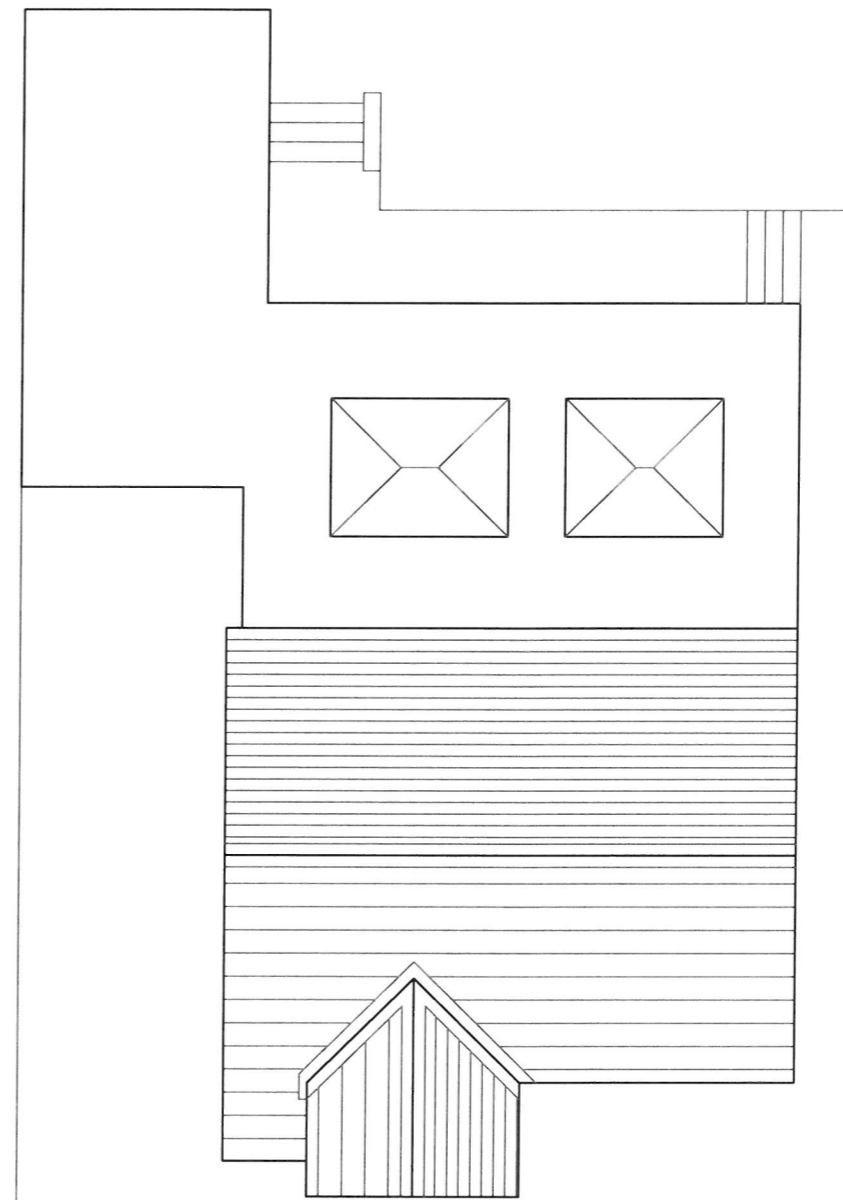

1:100

6

Drawing Title.

PLANS  
AS PROPOSED



161 High street, Hull, HU1 1NQ  
t. 0800 4480588 m. 07850 328163

Client. Ms D Mathews

Project. REAR EXTENSION TO 24 DUKE

Drg. No. AB176-07-006

Rev.

Status. PLANNING APPLICATION

Date. JUNE 24