

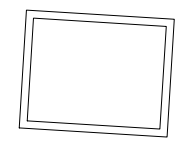


**Notes:**  
 OS Licence No: 100006354  
 All dimensions to be checked on site.  
 DO NOT SCALE FROM DRAWING.  
 Discrepancies ambiguities and/or omissions between this drawing and information given elsewhere must be reported immediately to the architect before proceeding.  
 THIS DRAWING IS COPYRIGHT.  
 This drawing is to be read in conjunction with drawings:-

Glazing to the front and rear elevations at clerestory height to bring extra light into the main space

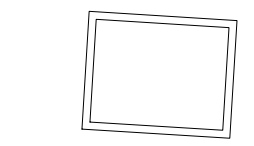

**Clerestory Level**  
 Scale 1:50 @ A3

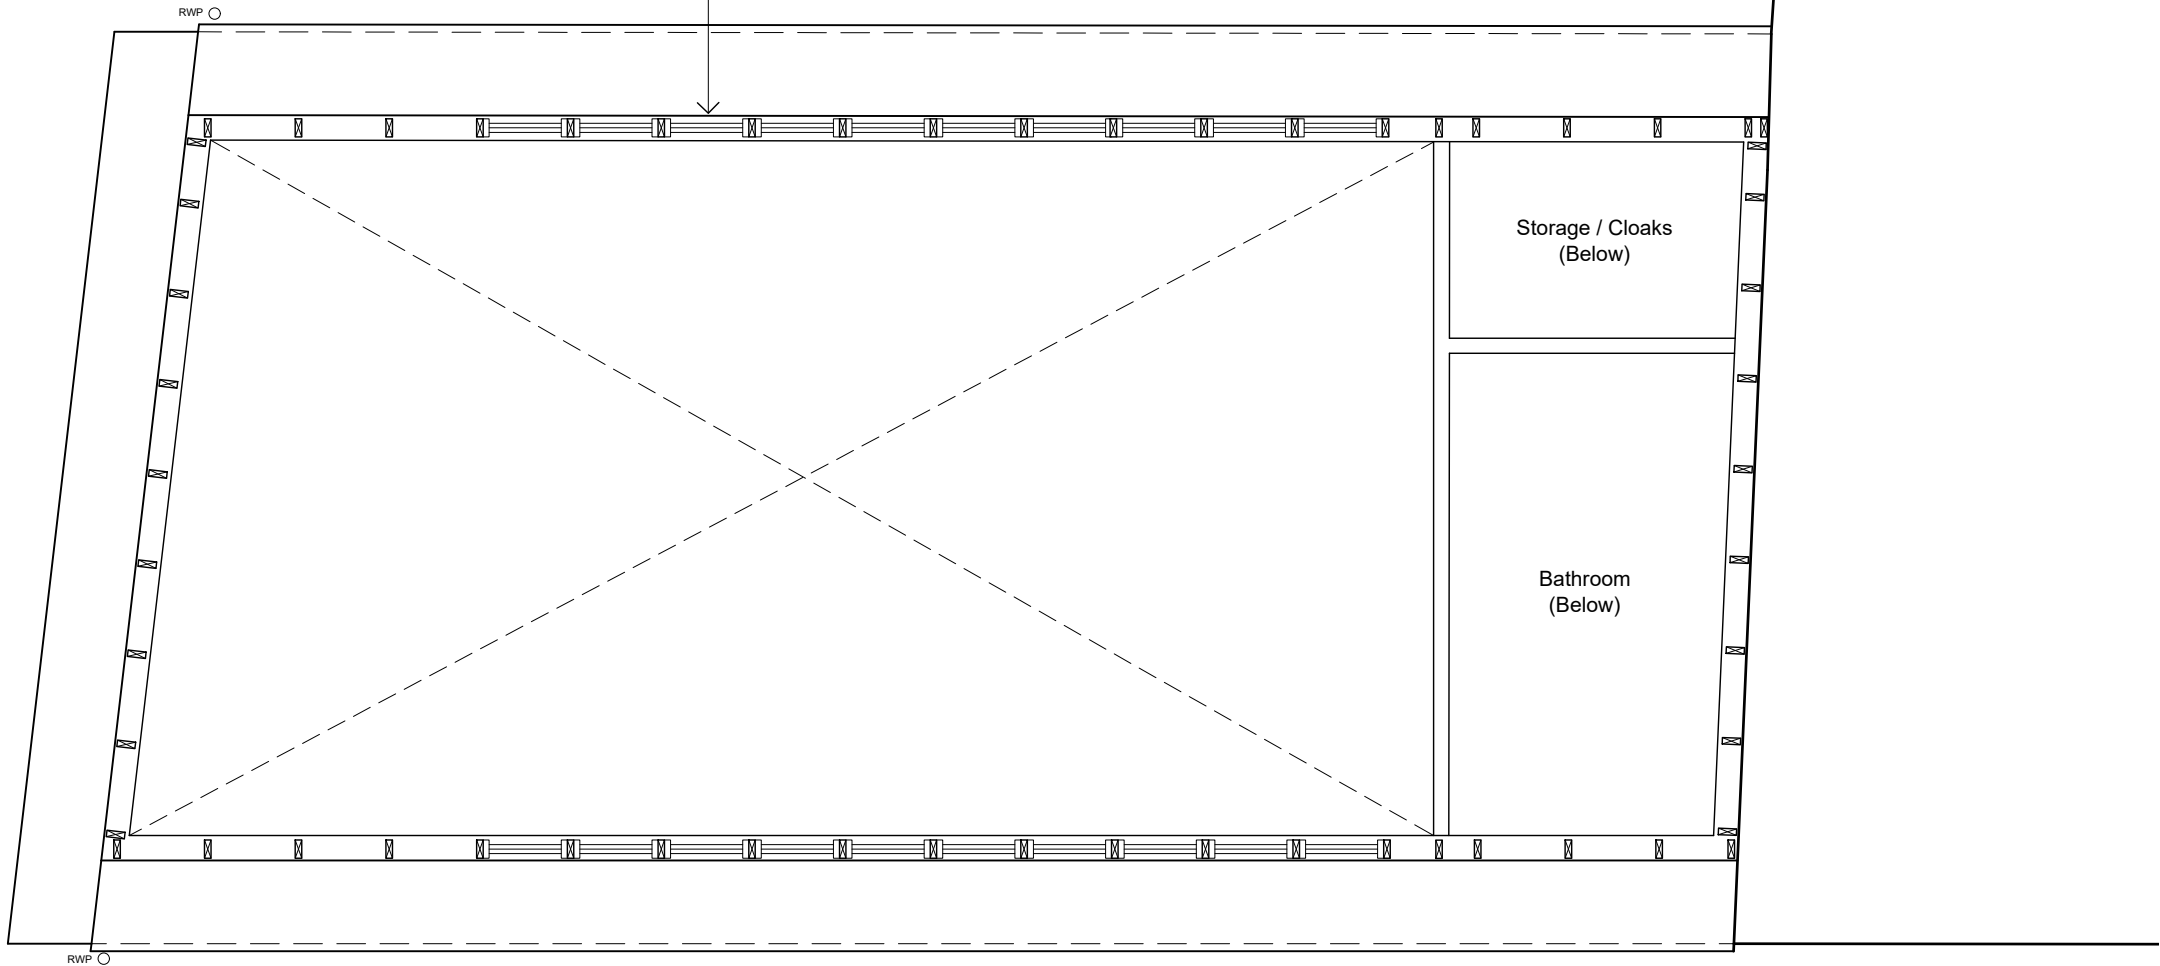

1	GD	cd	01/09/2021	Planning Issue
Rev	C	R	Date	AMENDMENT

**NAPPER**

info@napperarchitects.co.uk      www.napperarchitects.co.uk

**Napper Architects Ltd**  
 3 Waterloo Square  
 Newcastle upon Tyne  
 NE1 4DR  
 Tel: 0191 2610491

First Floor, 6 Bakers Yard  
 London  
 EC1R 3DD  
 Tel: 0203 9066814

Project : Charehead Barn Conversion, Acomb  
 Client : Michael Harris

Scale :	1:50 @ A3
Internal Project No :	201018
Date :	September 2021
Drawn :	cd
Rev :	1

Drawing Number: 201018-NAP-ZZ-01-DR-A-01002

