


Notes:
 OS Licence No: 10006354
 All dimensions to be checked on site.
 DO NOT SCALE FROM DRAWING.
 Discrepancies ambiguities and/or omissions between this drawing and information given elsewhere must be reported immediately to the architect before proceeding.
 THIS DRAWING IS COPYRIGHT.
 This drawing is to be read in conjunction with drawings:-

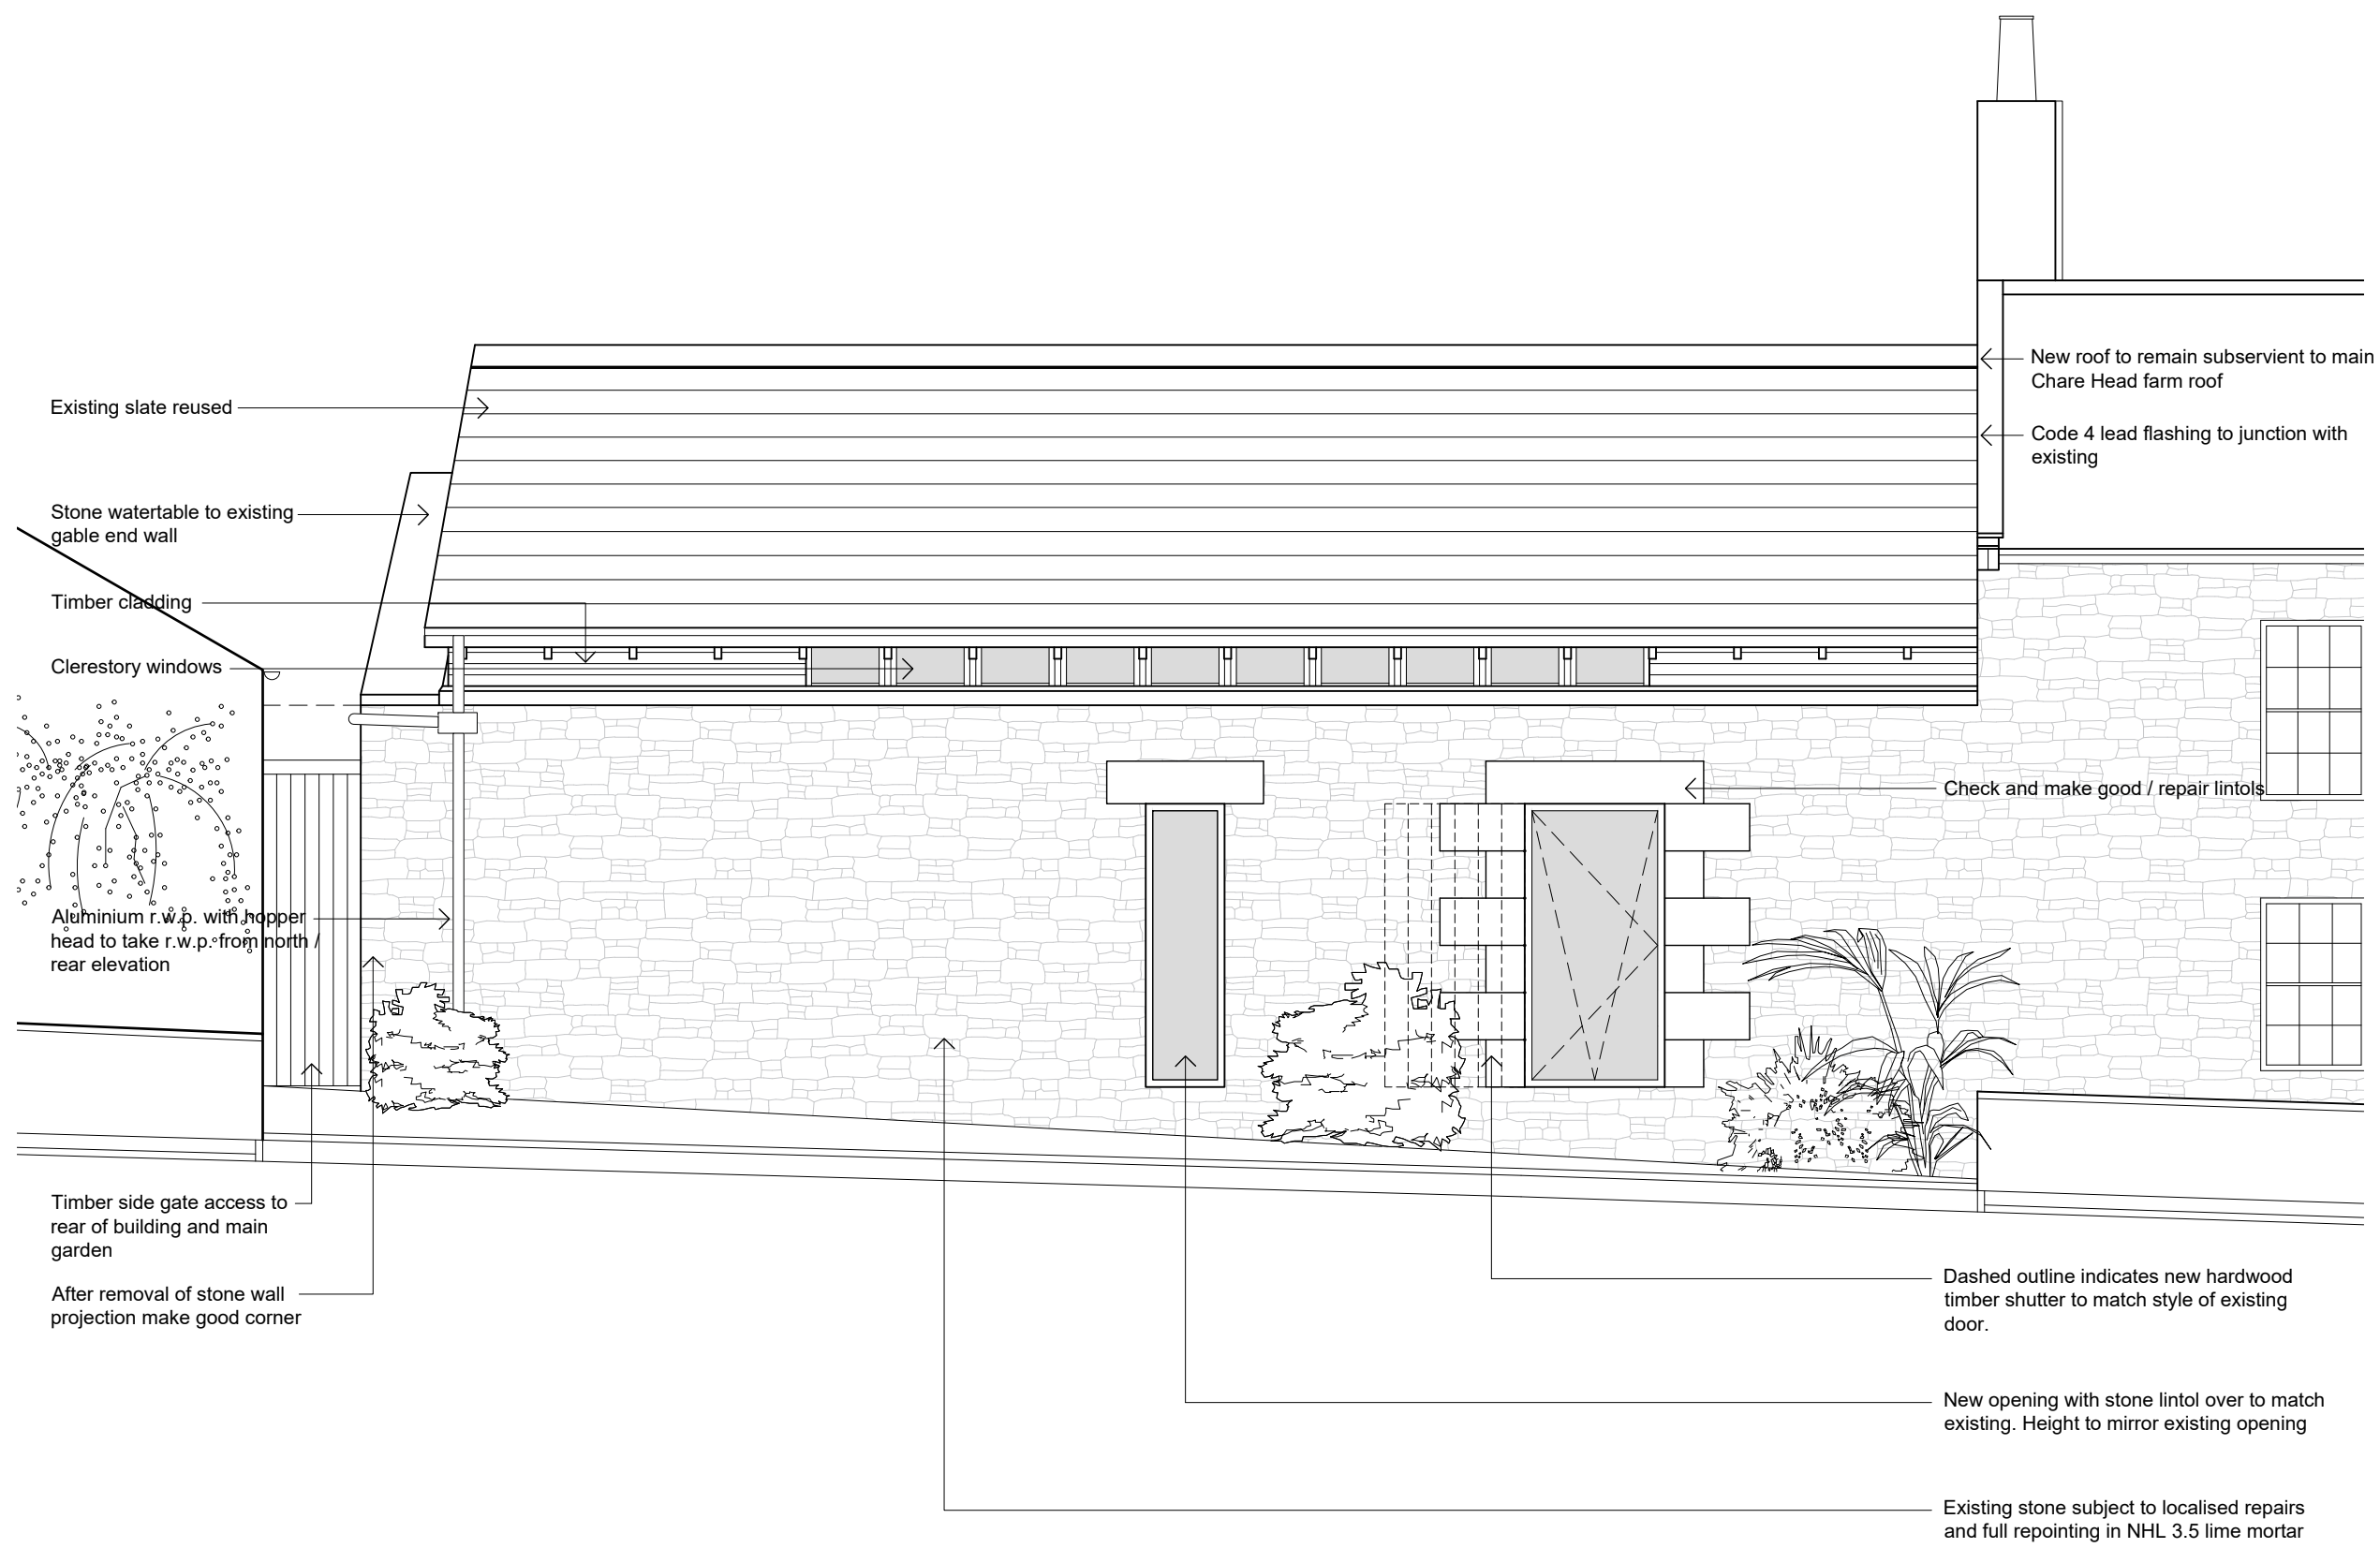

Proposed Front Elevation
 Scale 1:50 @ A3



1	GD	CD	01/09/2021	Planning Issue
Rev	C	R	Date	AMENDMENT

NAPPER
 info@napperarchitects.co.uk www.napperarchitects.co.uk
 Napper Architects Ltd
 3 Waterloo Square
 Newcastle upon Tyne
 NE1 4DR
 Tel: 0191 2610491
 First Floor, 6 Bakers Yard
 London
 EC1R 3DD
 Tel: 0203 9066814

Project: Charehead Barn Conversion, Acomb		Scale: 1:50 @ A3	
Client: Michael Harris		Internal Project No: 201018	Drawn: CD
Proposed Front Elevation		Date: September 2021	Rev: 1
Drawing Number: 201018-NAP-ZZ-XX-DR-A-02001			