
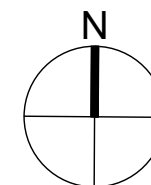


Existing Site Plan  
Scale 1:500 @ A3

 

**Notes:**

OS Licence No: 100006354  
All dimensions to be checked on site.  
DO NOT SCALE FROM DRAWING.  
Discrepancies ambiguities and/or omissions between this drawing and information given elsewhere must be reported immediately to the architect before proceeding.  
THIS DRAWING IS COPYRIGHT.  
This drawing is to be read in conjunction with drawings:-

2	GD	CD	15/09/2021	Drawing title updated
1	GD	CD	01/09/2021	First Issue

Rev	C	R	Date	AMENDMENT
-----	---	---	------	-----------

# NAPPER

info@napperarchitects.co.uk      www.napperarchitects.co.uk  
**Napper Architects Ltd**  
 3 Waterloo Square  
 Newcastle upon Tyne  
 NE1 4DR  
 Tel: 0191 2610491  
 First Floor, 6 Bakers Yard  
 London  
 EC1R 3DD  
 Tel: 0203 9066814

Project: Charehead Barn Conversion, Acomb		Scale: 1:500 @ A3	
Client: Michael Harris		Internal Project No: 201018	Drawn: cd
Existing Site Plan		Date: September 2021	Rev: 2
Drawing Number: 201018-NAP-ZZ-XX-DR-A-00002			