




Proposed Ground Floor Plan - 1:50

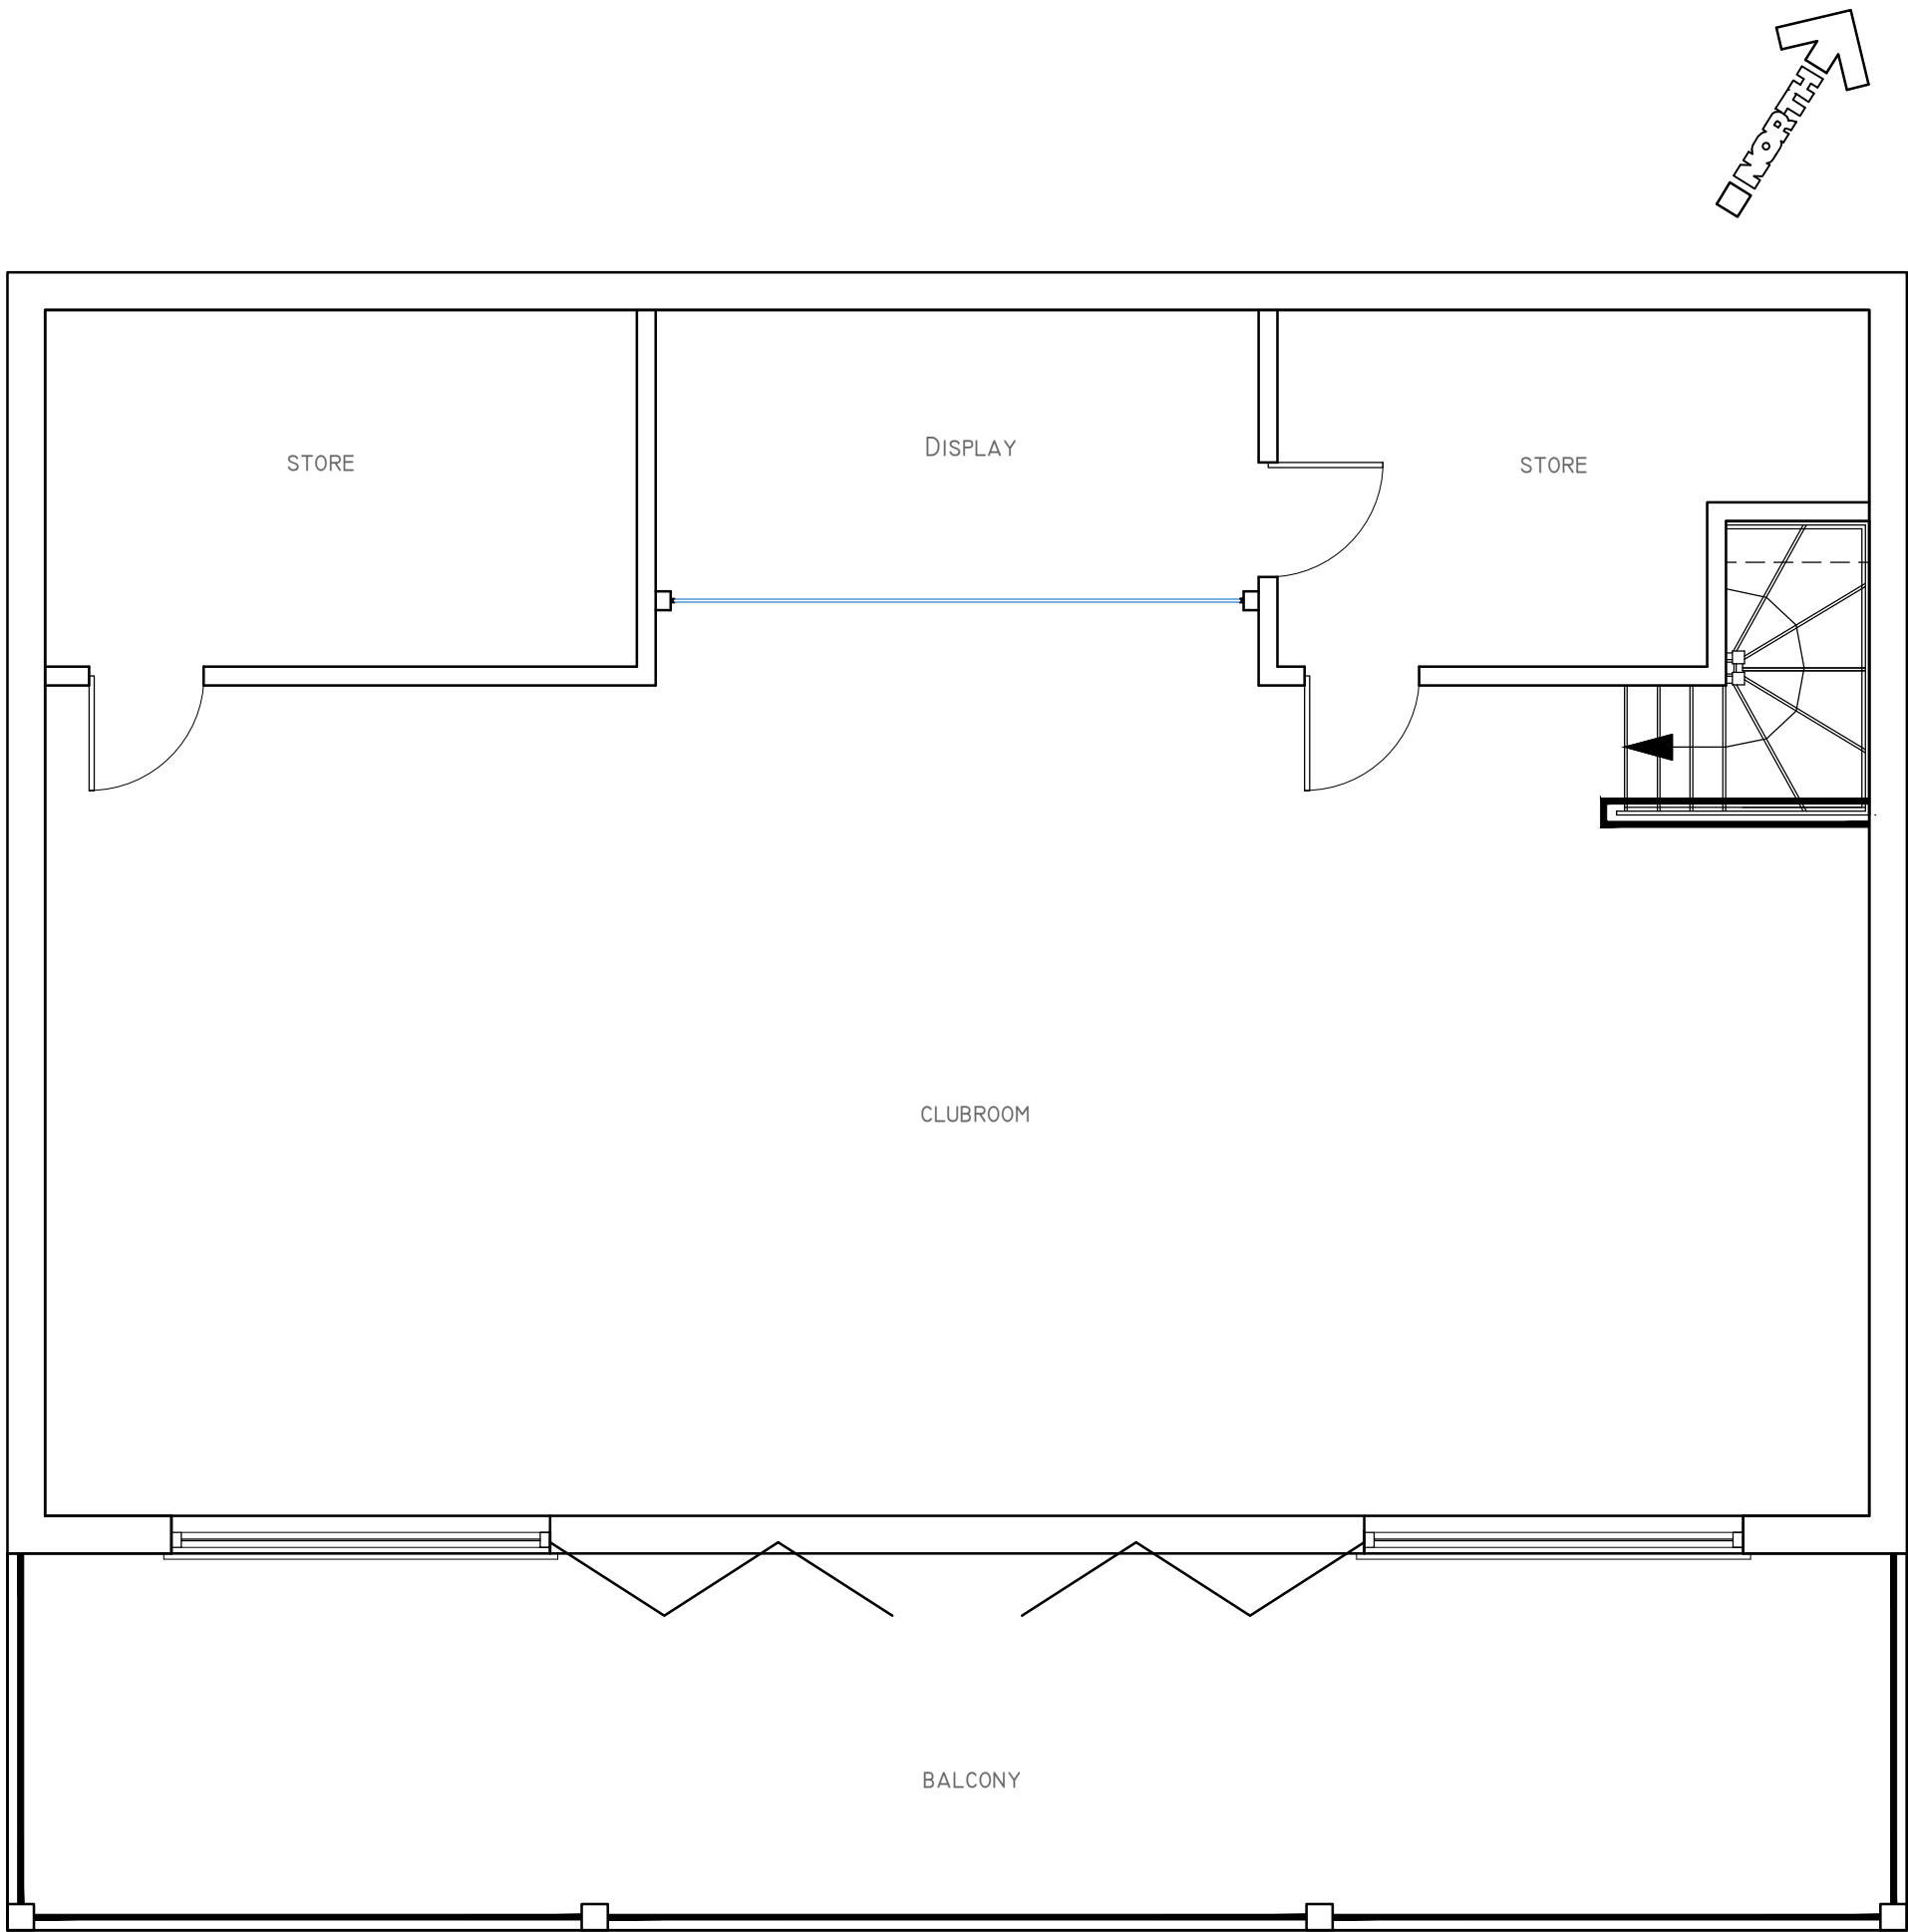

Proposed First Floor Plan - 1:50

 

Rev.	Notes	Date			
					
			Brooks Farm Bath Road Beenham Reading, Berkshire RG7 5JB Tel: 0118 930 6633 info@thebarnpartnership.co.uk		
			Client Sunningdale School		
			Project New Pavilion		
			Drawing Title Proposed Plans		
			Drawn KRMS	Date 09.07.2021	Scale 1:50 @ A2
			Drawing No. 865/PL-04		Rev. -