


CAD File: XX.dwg

Yew Tree Barn

Date	By	Revision Description	Rev
XX-XX-XX	XXX	XX	X

Important!
Report discrepancies immediately.

© Copyright - George Harwood Ltd.



QMS
 ISO 9001
 REGISTERED FIRM

Existing Finishes.

Roof - Clay double roman tiles.

External Walls:

Predominantly modern painted render walls with natural stone quoins. Some areas of brick and natural stone.


Windows. A mixture of modern uPVC and timber doubled glazed.




View on West and North Elevations




View on West and South Elevations

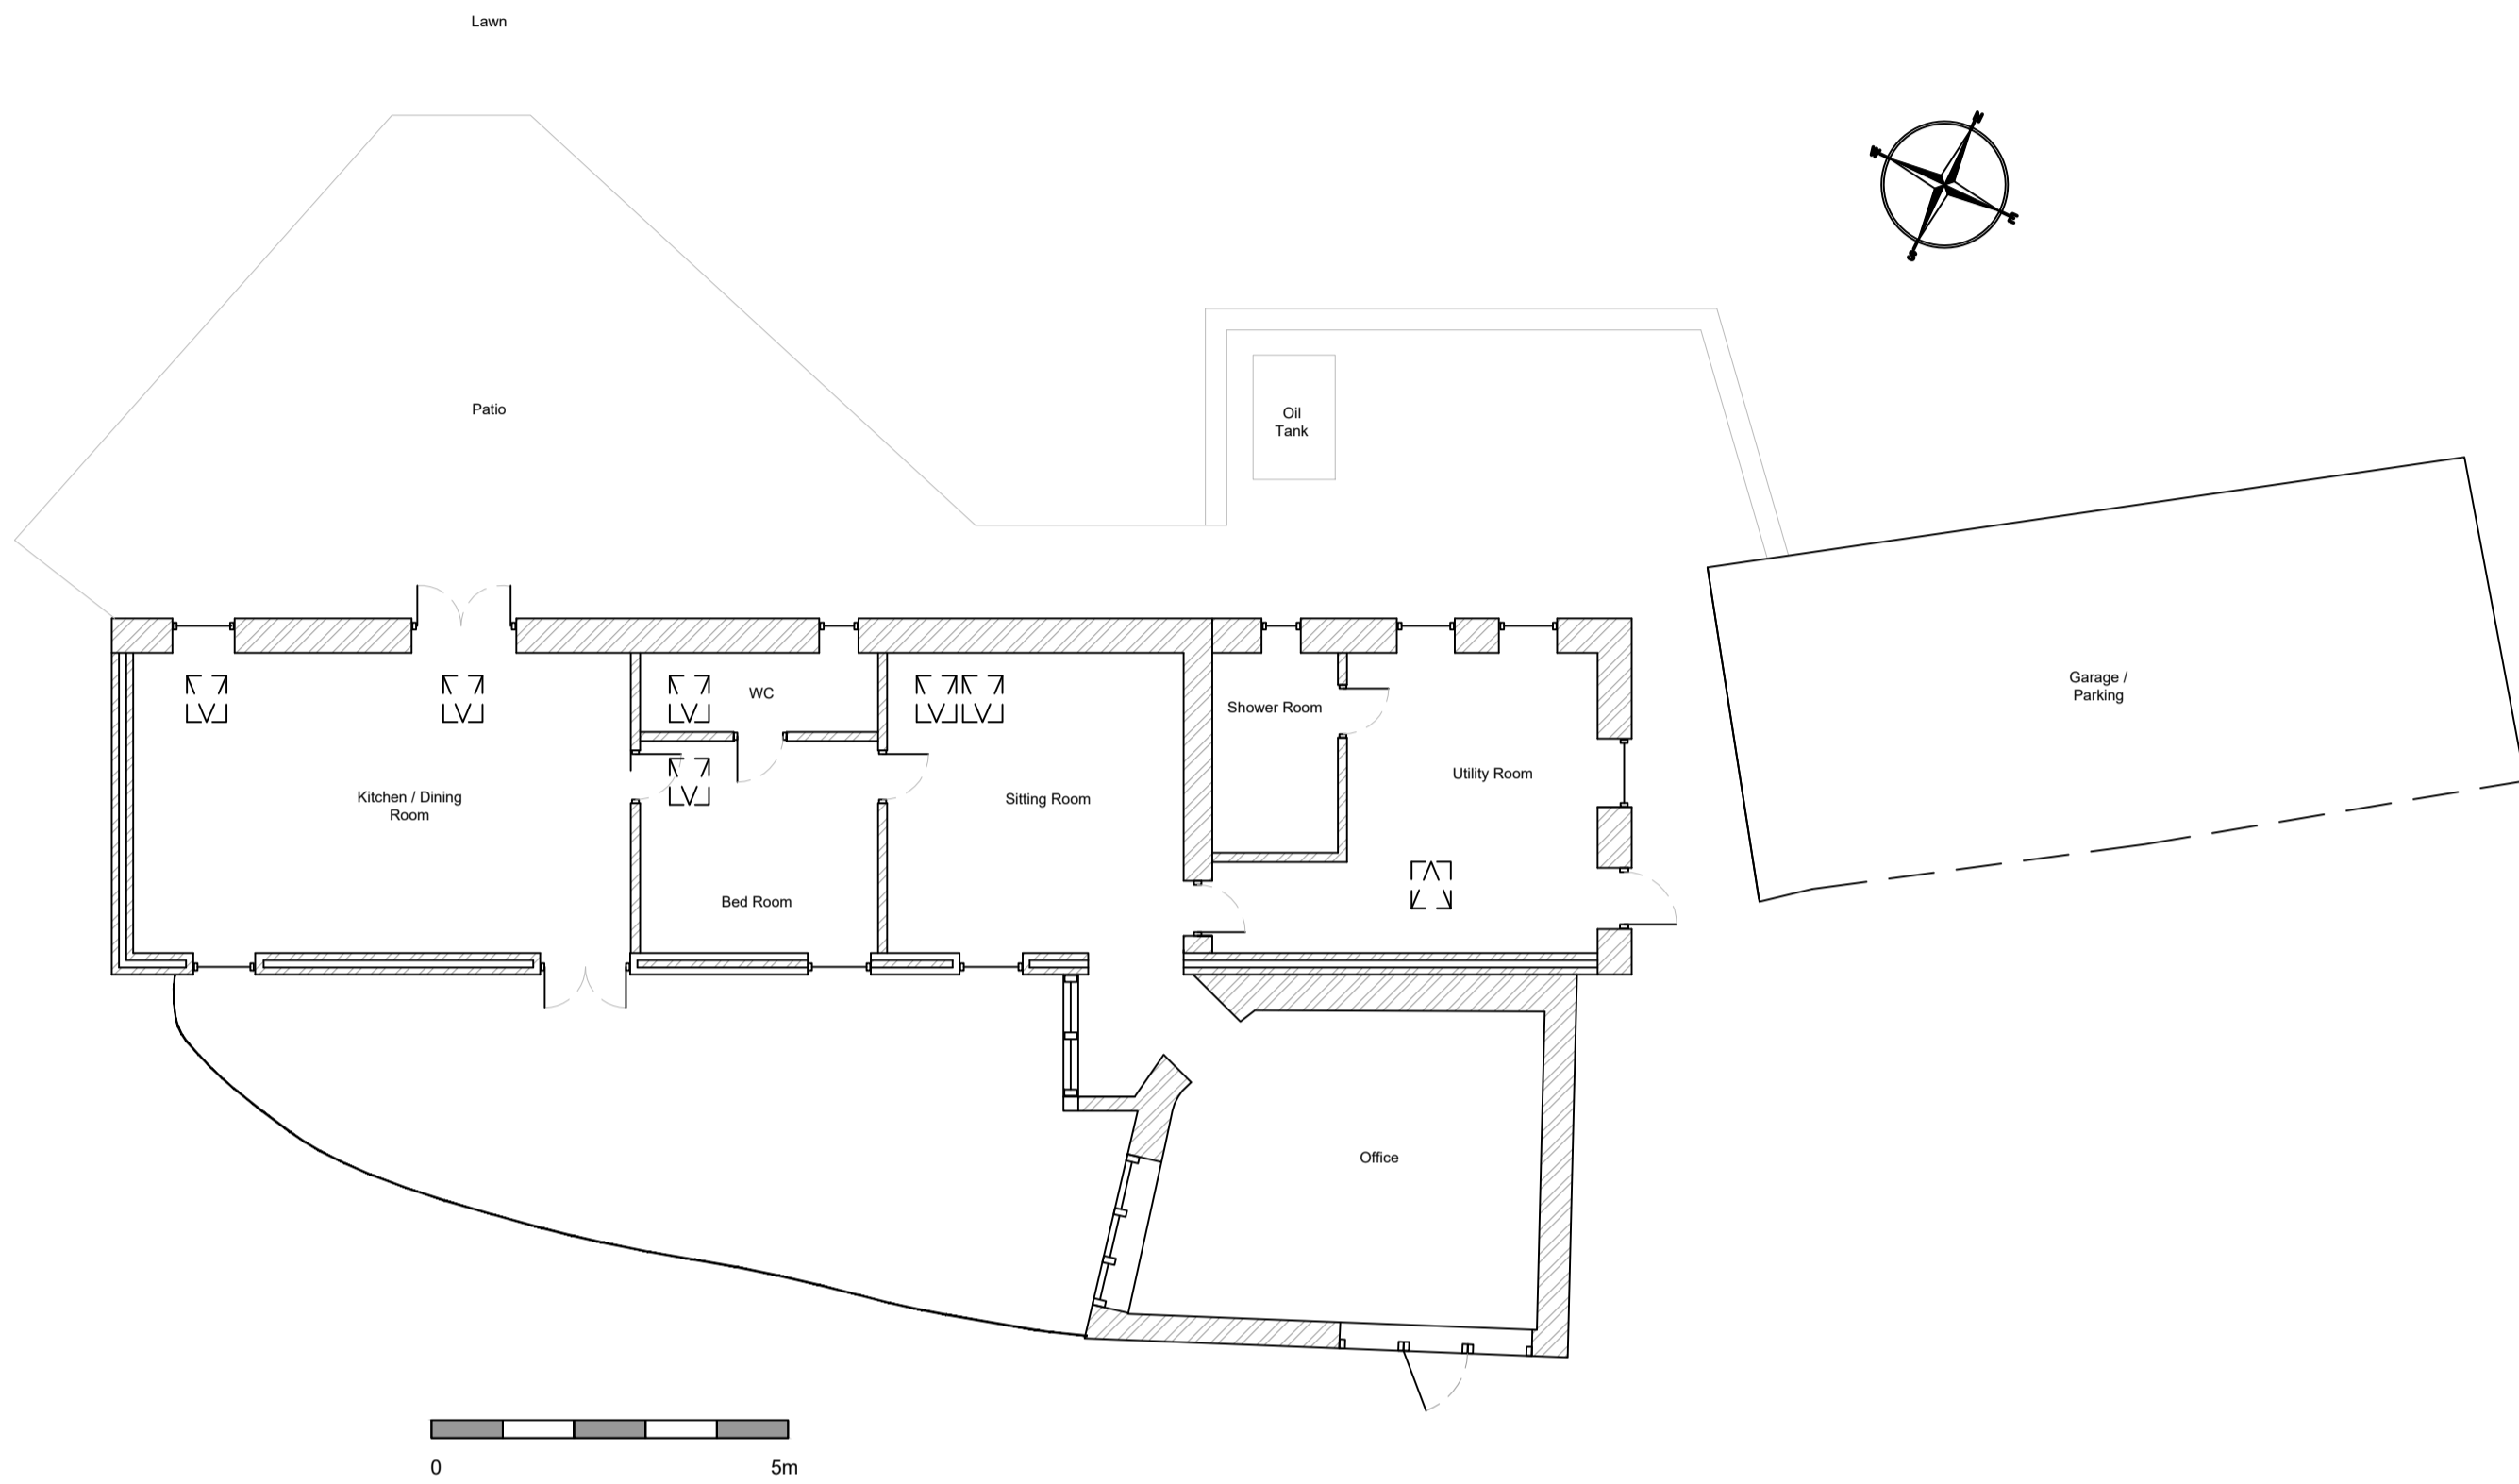

Plan on Existing Property 1:100

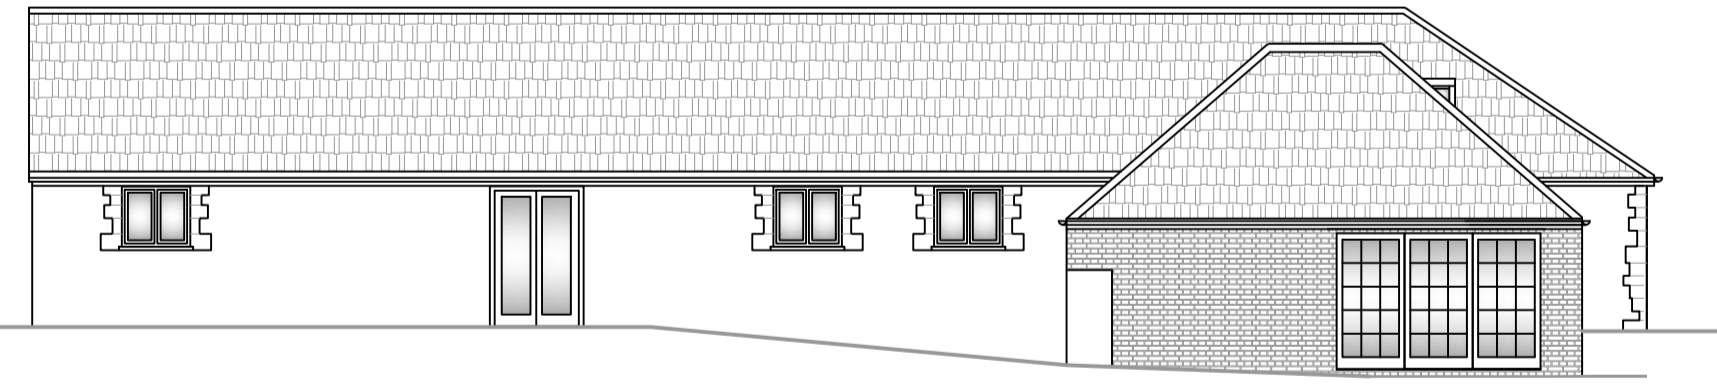

South Elevation 1:100

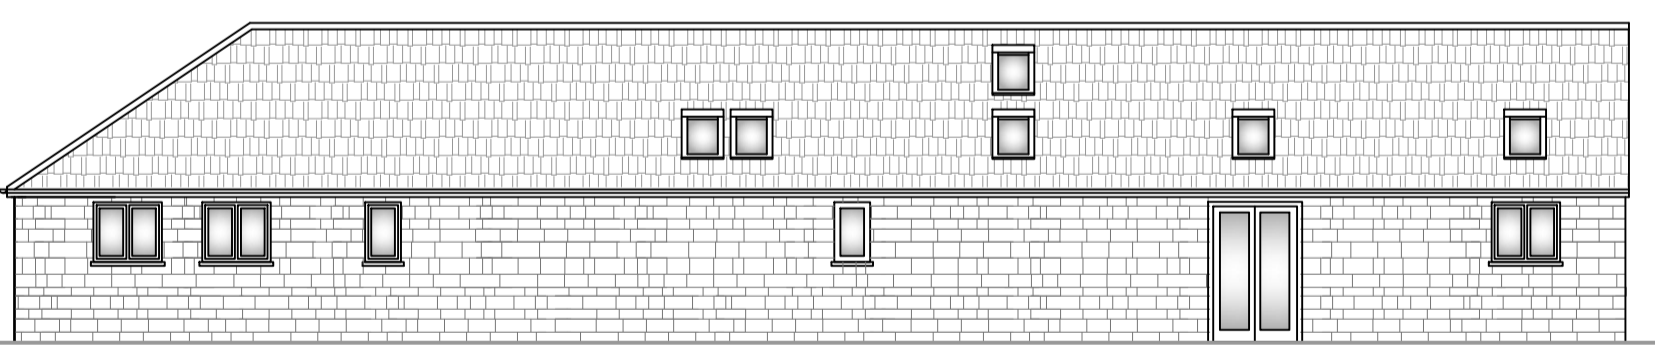

North Elevation 1:100



East Elevation 1:100



West Elevation 1:100

George Harwood Ltd

Shore House, 68 Westbury Hill
BRISTOL BS9 3AA
Telephone 0117 983 4442
WWW.GHL.ORG



Client	
Laura Day	
Project Name & Description	
Yew Tree Barn Chapel Road Oldbury on Severn	
Drawing Description	
Existing plan and elevations	
Scale(s)	Sheet
1:100	A1
Date	Drawn
April 2021	AMG
	Checked
	GHL
Drawing Status	
Planning	
Drawing Number	Rev
3075- P - 001	(E)