



EXISTING CONTAINER TO BE DEMOLISHED



EXISTING CONTAINER TO BE DEMOLISHED



EXISTING STABLES/ CANOPY TO BE DEMOLISHED




EXISTING STABLES/ CANOPY TO BE DEMOLISHED



EXISTING DERELICT TO BE DEMOLISHED



EXISTING STABLES/ CANOPY TO BE DEMOLISHED

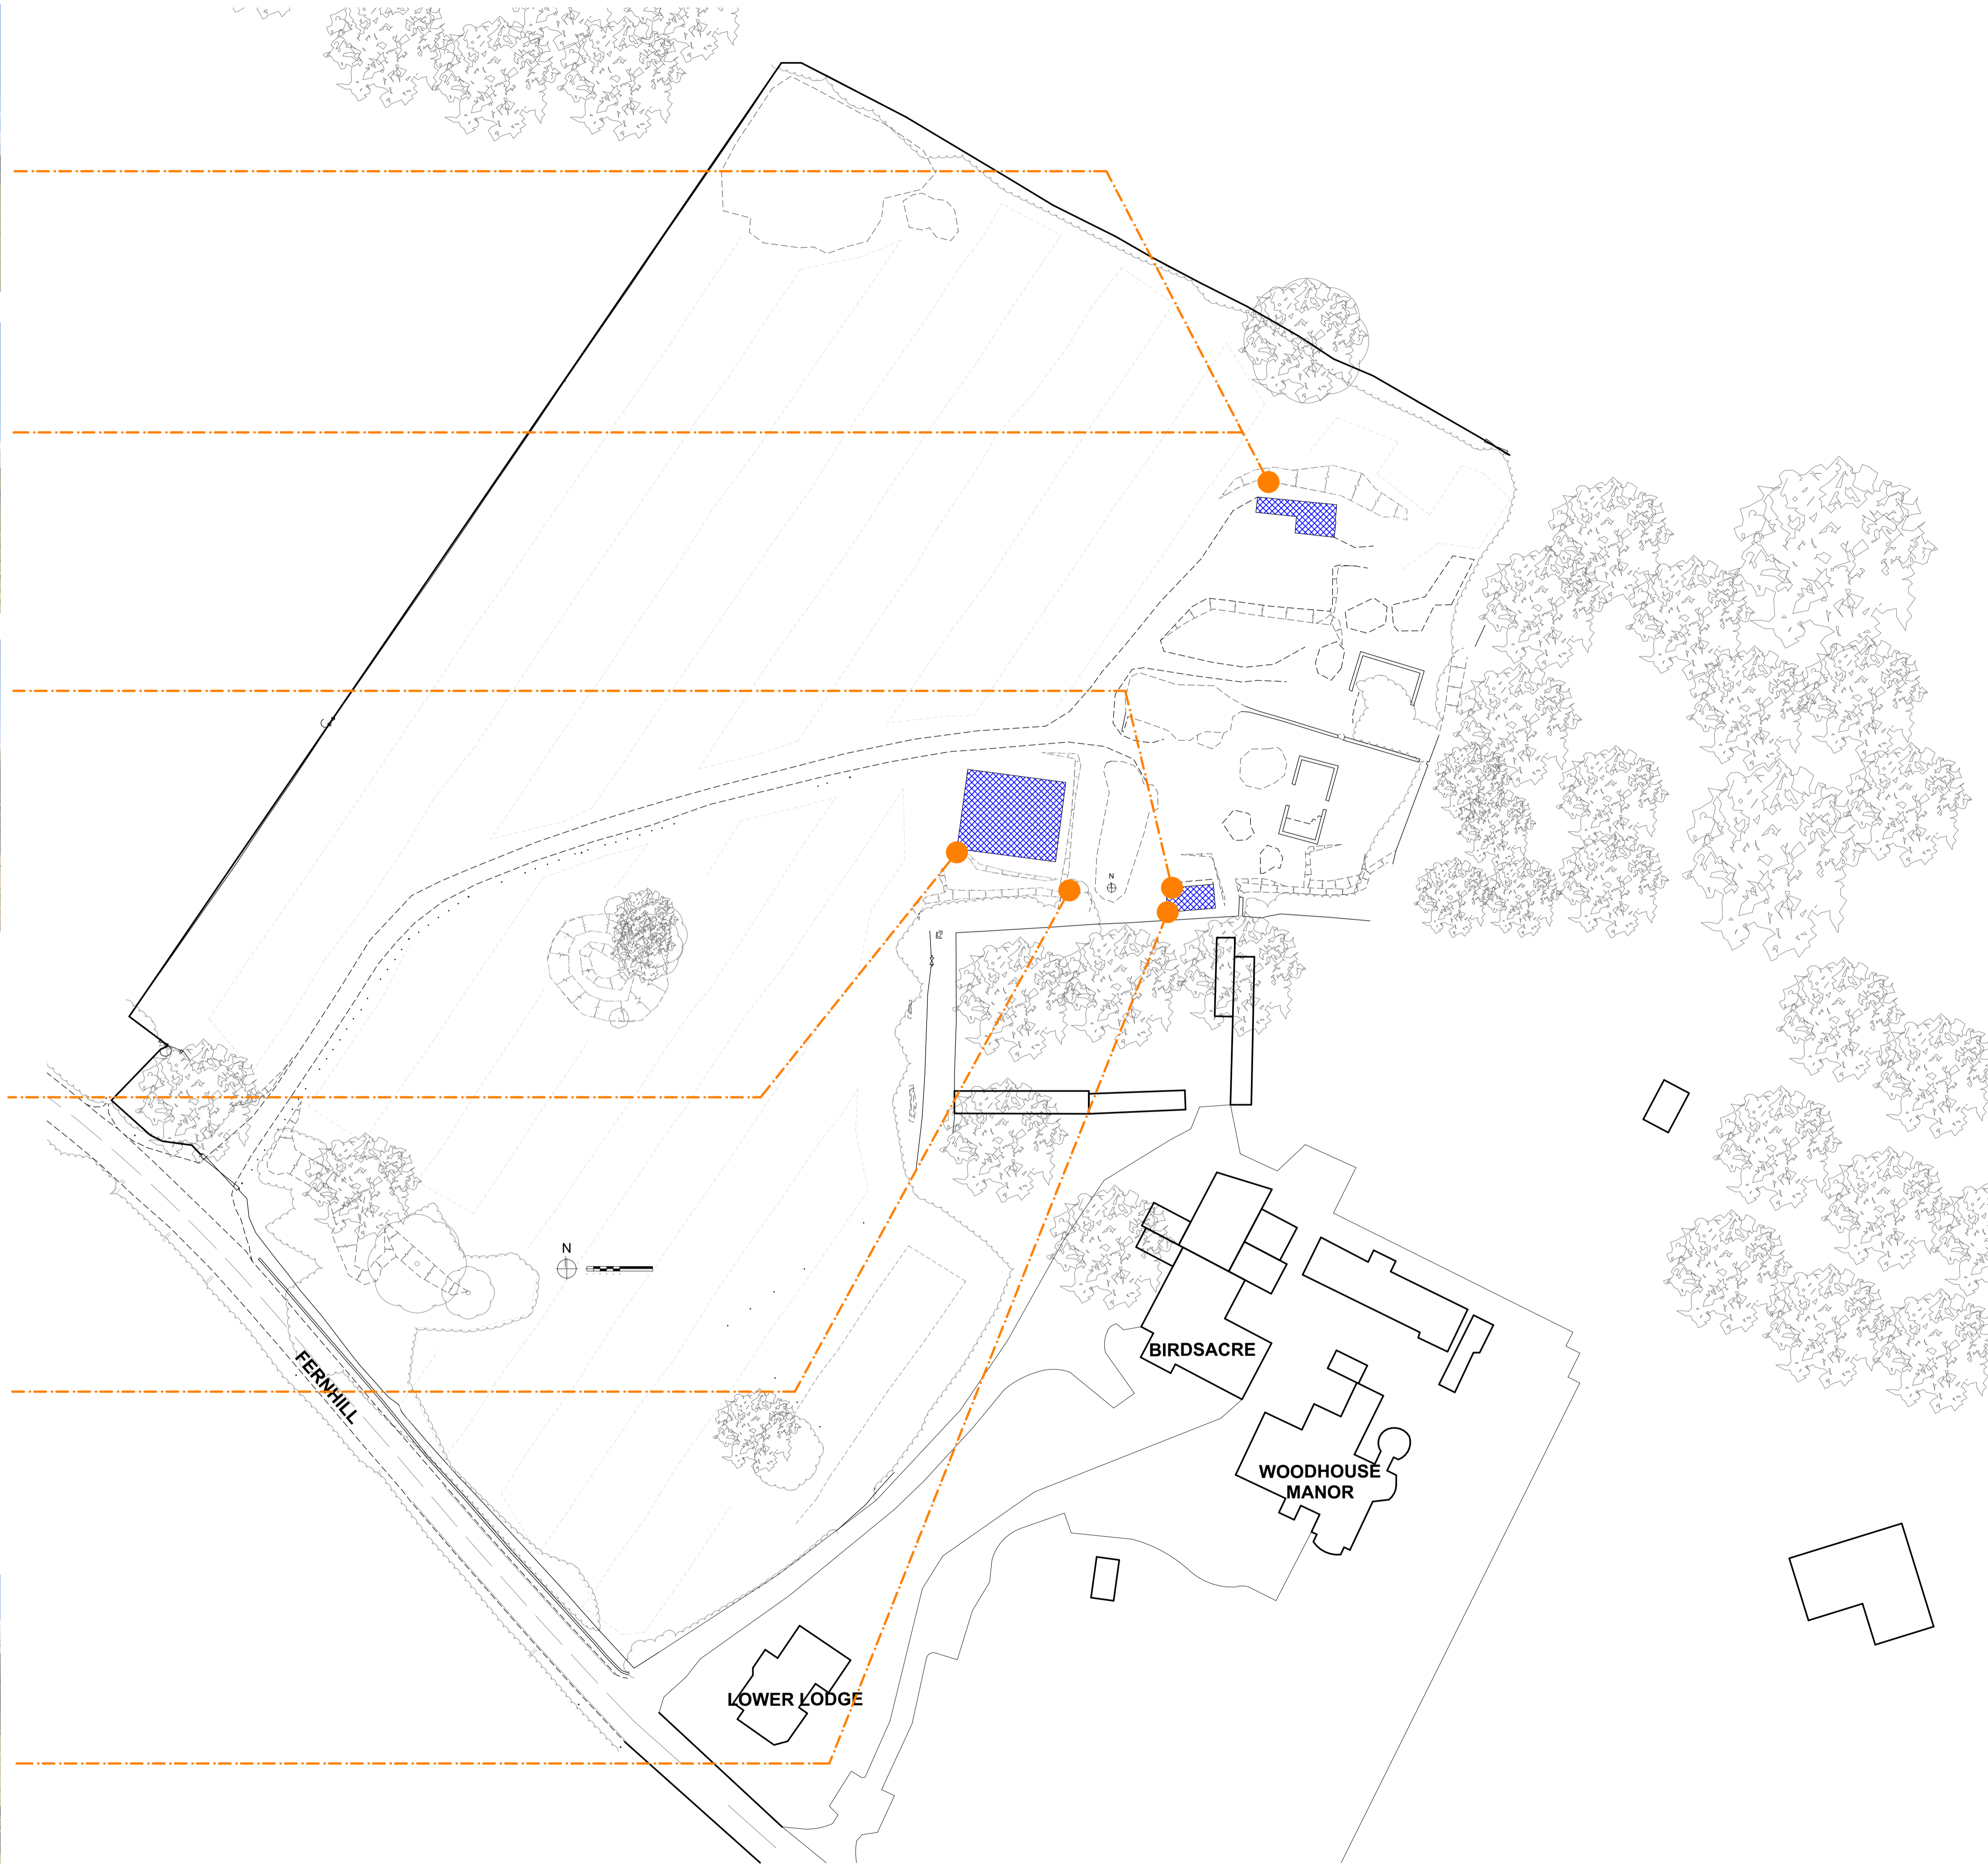

EXISTING DERELICT BUILDING TO BE DEMOLISHED

A Planning Application Submission KL DB 08.09.21
 Rev Rev Issued by Date

1:500 2011

Project GREYSTONE

Client Dalton and White Properties Ltd

BENHAM ARCHITECTS
 Office 07.42 Charles Street Cardiff CF10 2GE
 T: 07970 095735 E: info@benhamarchitects

Drawing Status
 Preliminary Information Approval Planning
 Tender B Reps Contract Construction

Layout Title Existing Site Plan

Drawing Number	project	originator	type	level	series	number	rev
2011-	A-	DR-	00-	100-	0070		A