



front elevation

side elev.

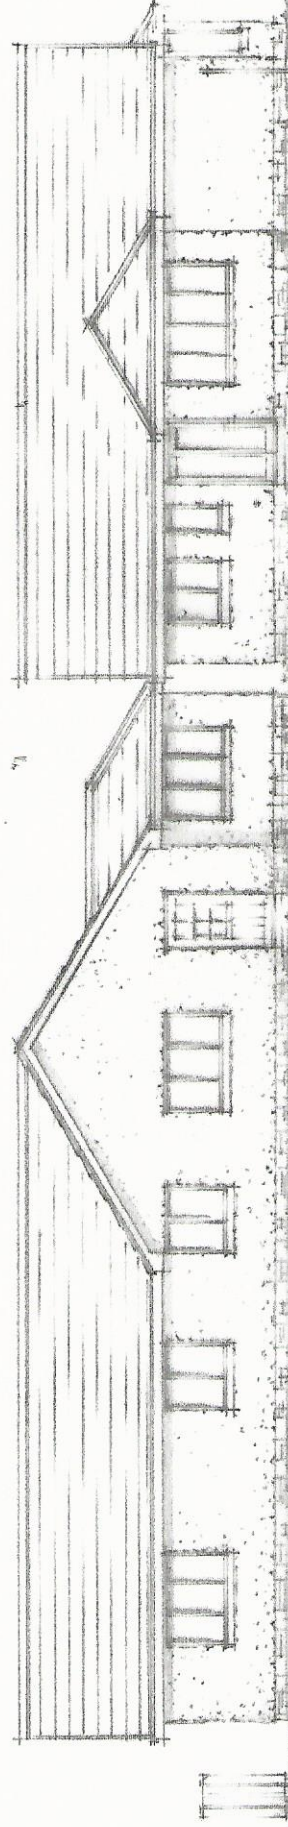

rear elev.

side elev.

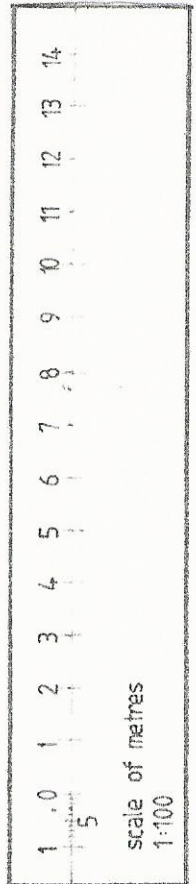

Project Proposed New Detached Homes at Keshinhead Road, Keshinhead, G65 0QH For Keshinhead Properties Ltd.		Drawing <b>ELEVATIONS</b>	
Date 08.19	Scale 1:100	Job No. 377	Drawing No. 377/11
Drawn By Dr			Rev.
ADR (Design) Ltd The Nurseries 5 Tak-Ma-Doon Road KILLSYTH G65 0RS Telephone/Fax 01236 627749			