



SOUTHERN FRONT

WESTERN SIDE

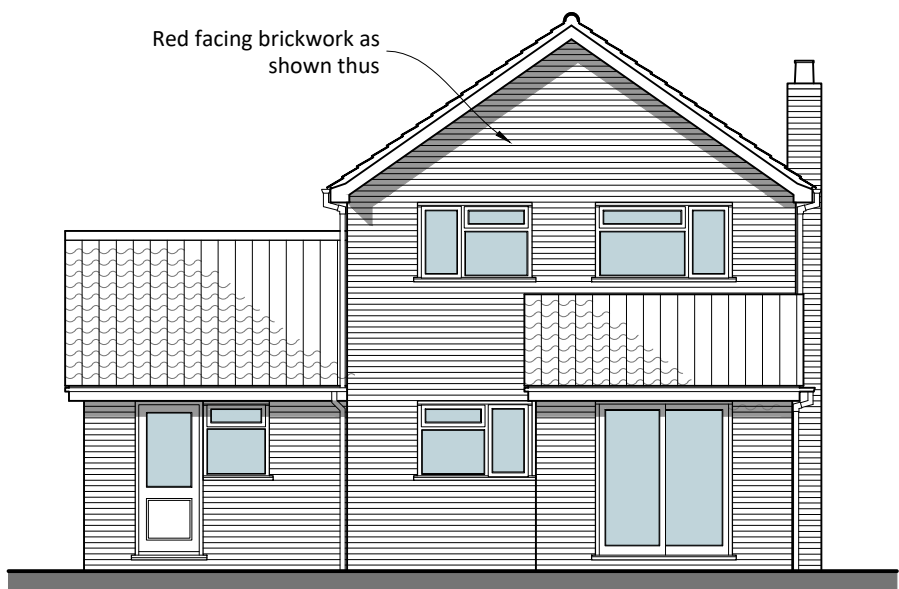


NORTHERN REAR

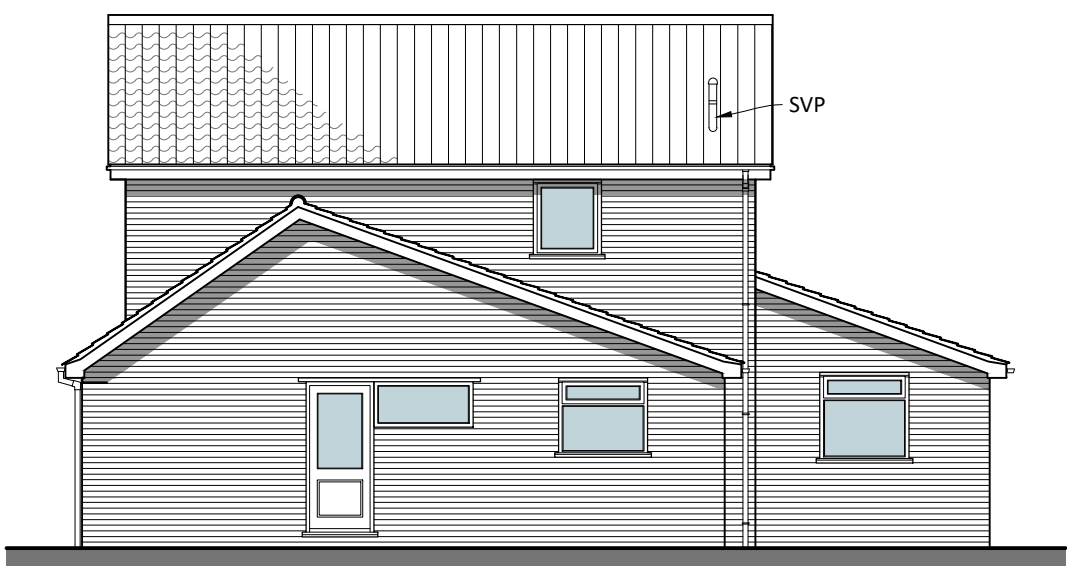


EASTERN SIDE


ELEVATIONS SCALE 1:100

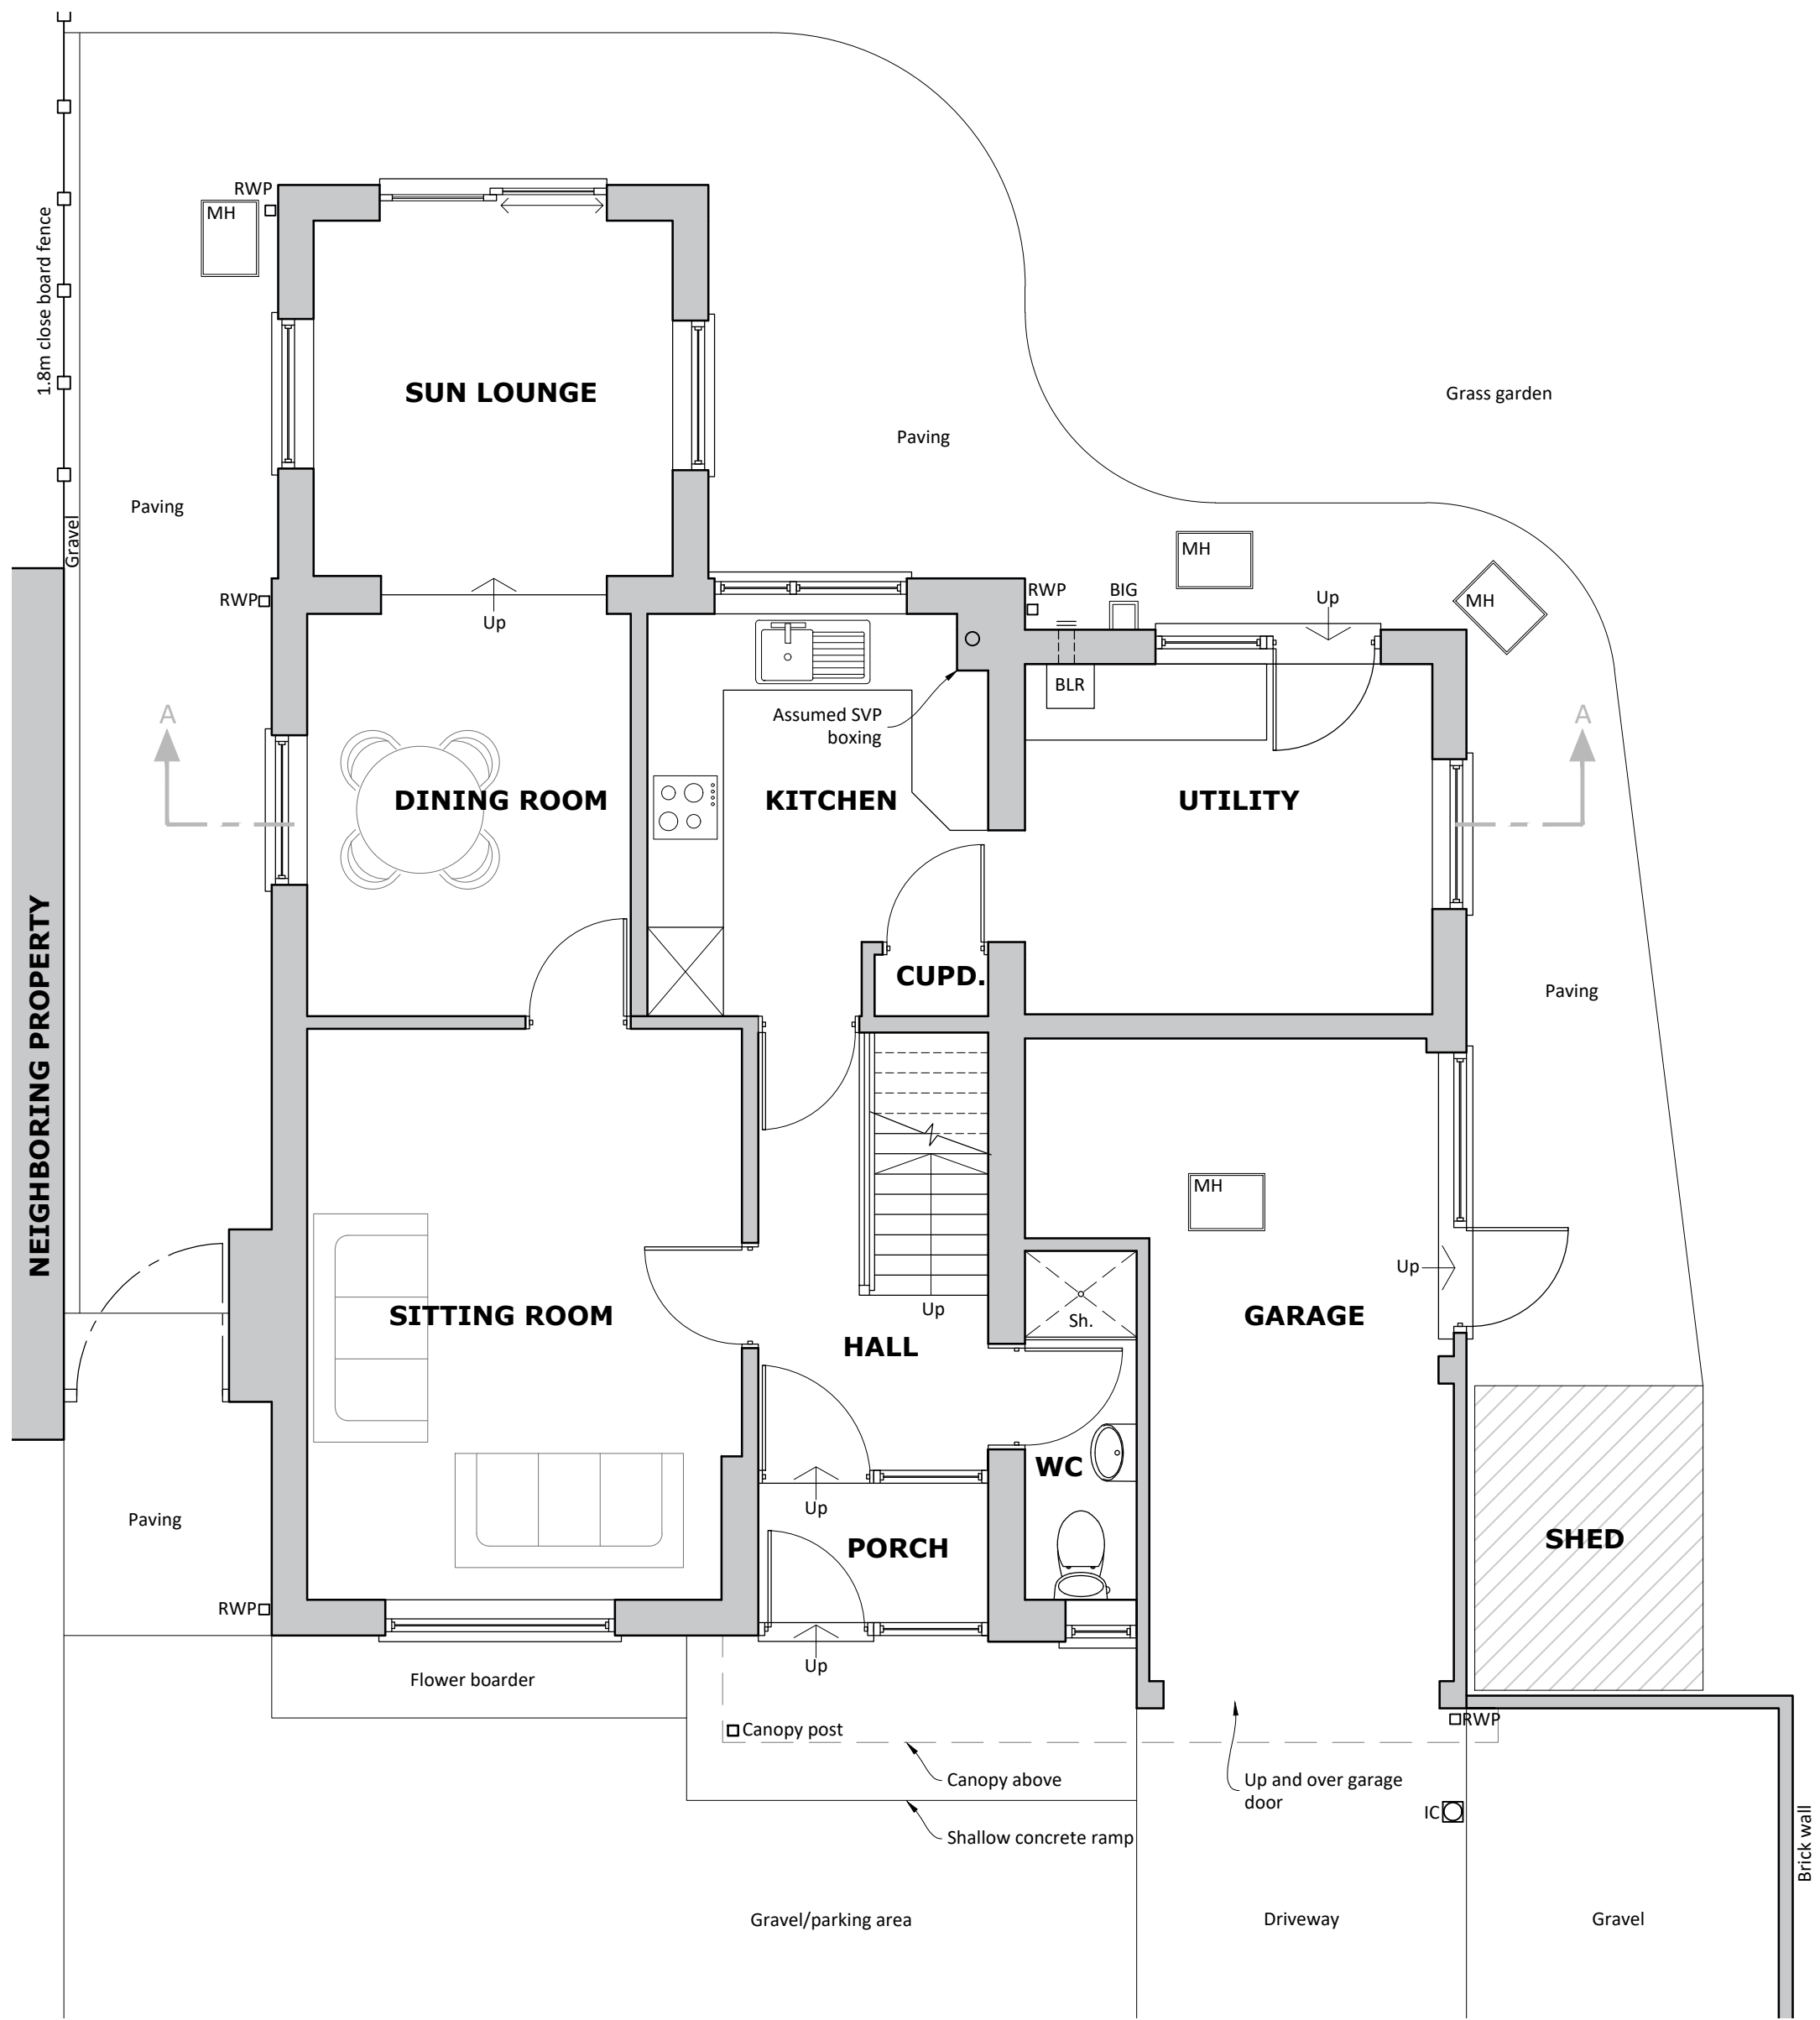

GROUND FLOOR PLAN SCALE 1:50
FIRST FLOOR PLAN UN-SURVEYED

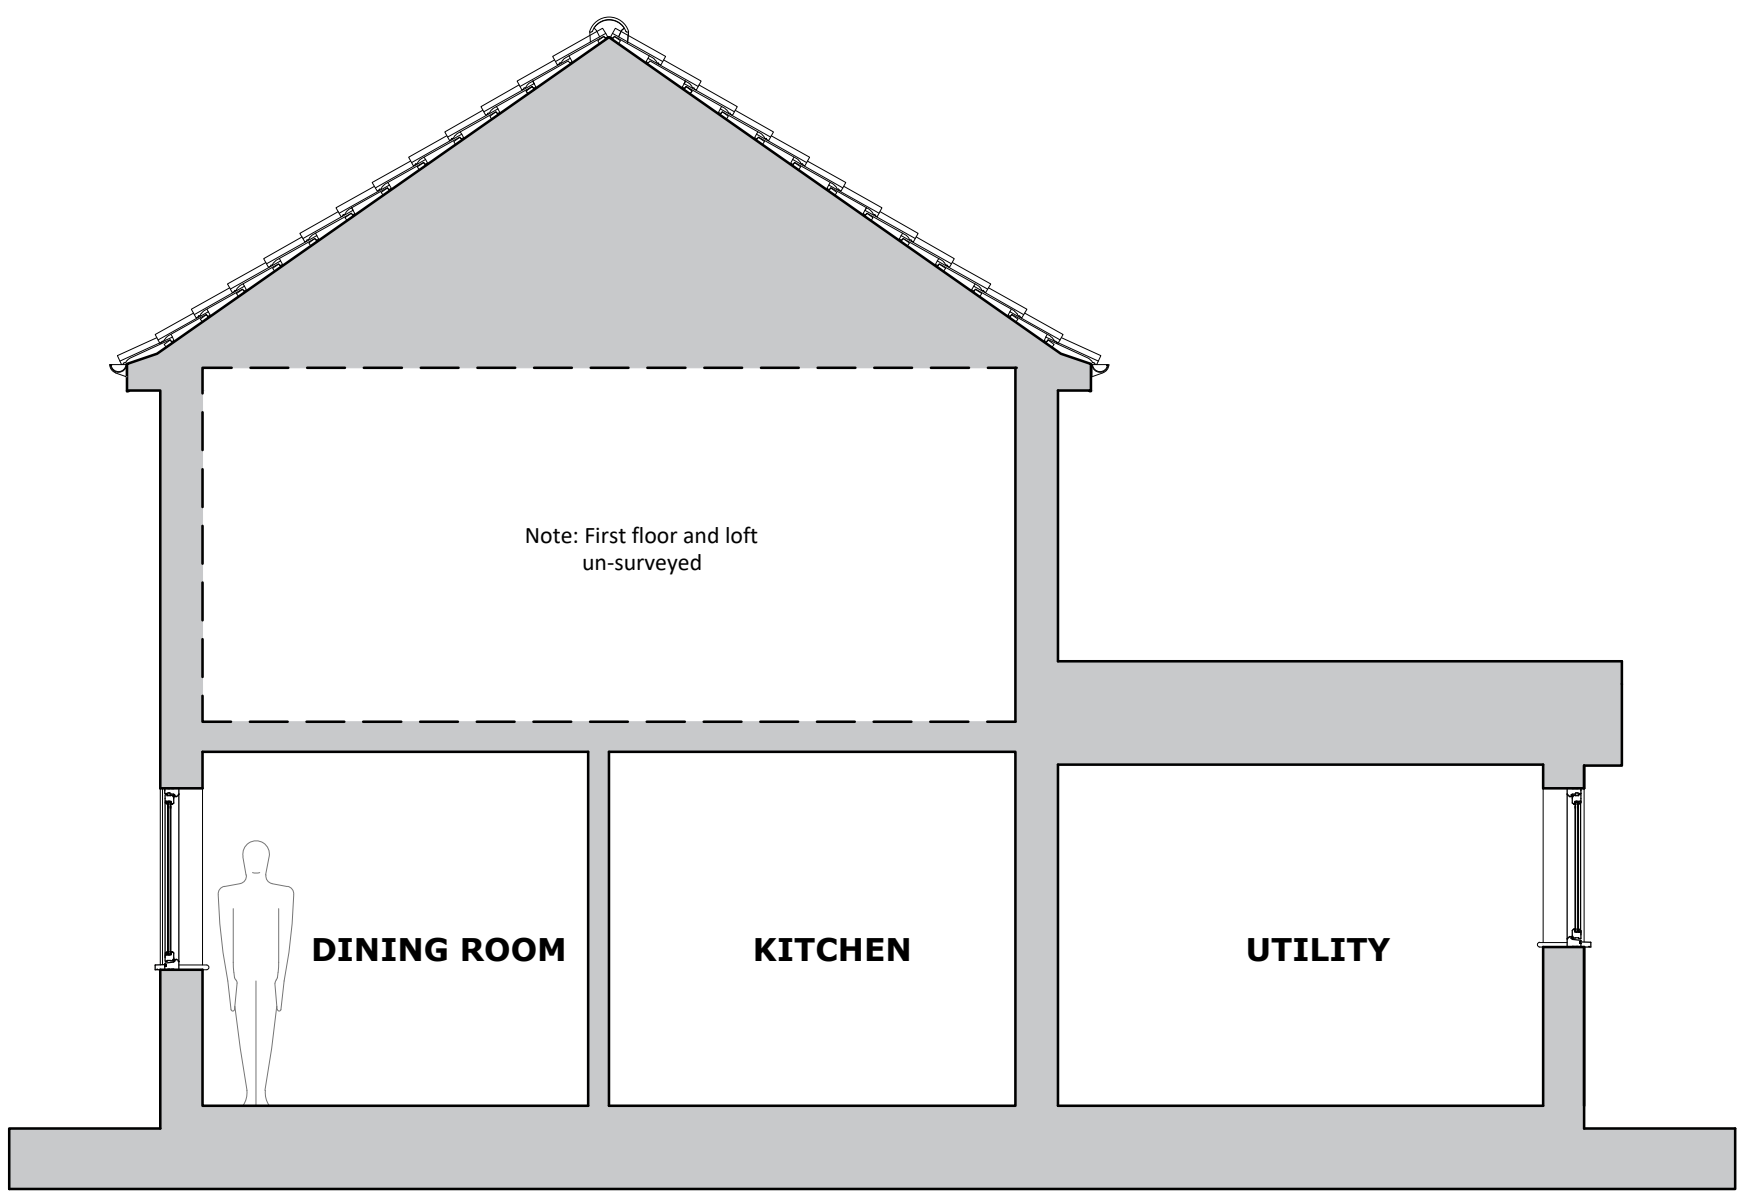

SECTION A-A SCALE 1:50

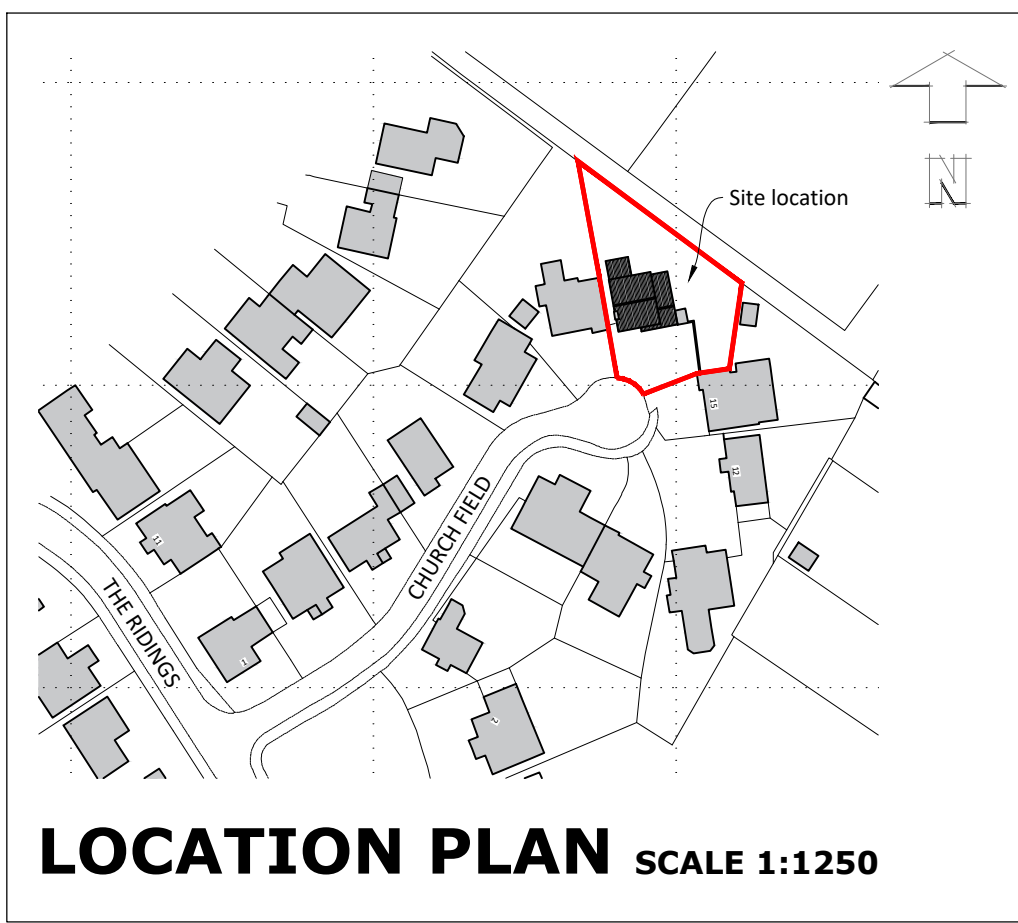

LOCATION PLAN SCALE 1:1250

REVISION DETAILS:

PROJECT:
Proposed Extension & Alterations
13 Church Field
Cringleford
Norfolk
NR4 6UP

CLIENT:
Mr & Mrs M Breeze

TITLE:
Plans As Existing

DATE:
16/06/21

VOID ARCHITECTURE

Heath Barn, Norwich Road, Fakenham,
Norfolk, NR21 8LZ

tel: 01328 801536
email: info@voidarchitecture.co.uk
web: www.voidarchitecture.co.uk