


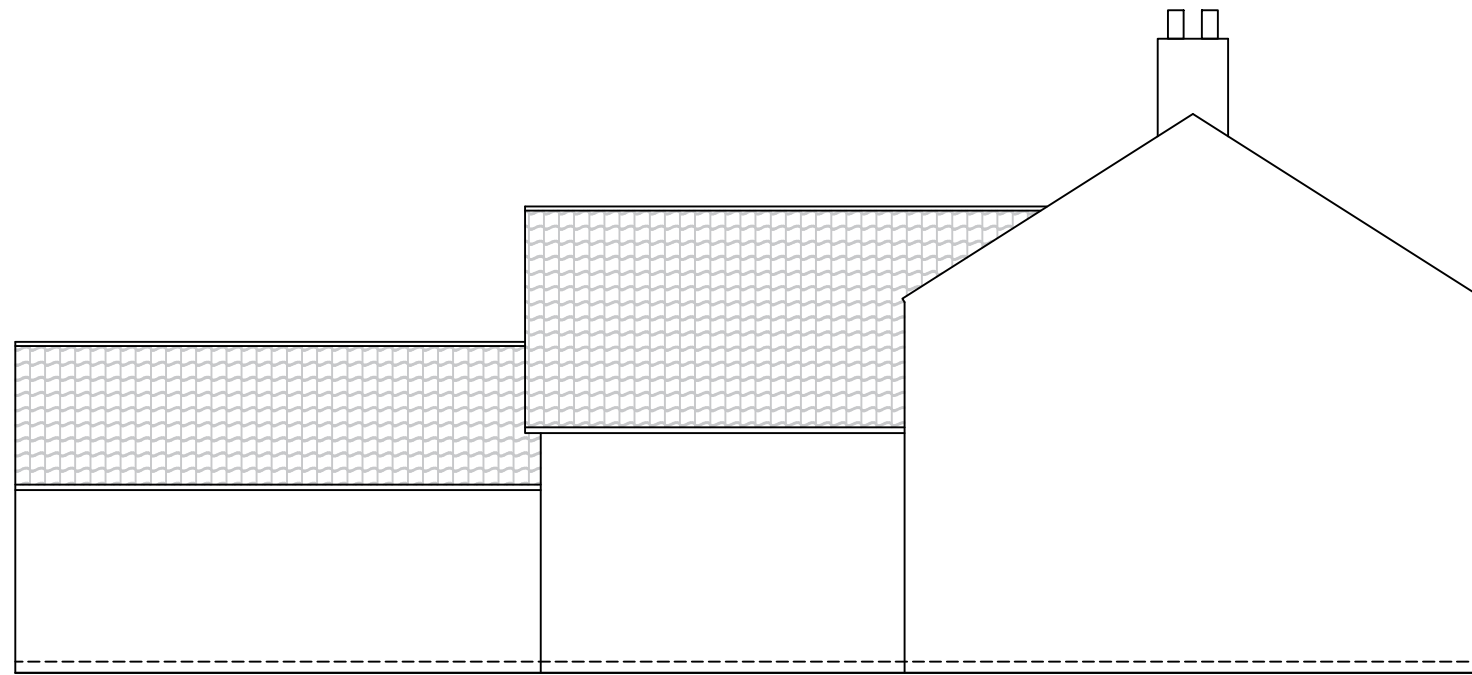

LEFT ELEVATION



REAR ELEVATION



RIGHT ELEVATION

Notes:
 Any drawings or plans depicted make no allowance for the provision of any tie bars within the roof of the proposed conservatory. This can only be determined once the roof is put into manufacture.
 These drawings are the property of Anglian Home Improvements and must not be used, distributed, loaned or copied without the express permission of Anglian Home Improvements.
 All dimensions are in millimetres (mm) unless noted otherwise.
 Do not use for base laying purposes
 Produced on A3 paper

Rev.	Date	Description	Initials



Drawing title: Existing Elevations	
CONTRACT No. : 90008562	Page 2 of 4
Proposed: PVCu Conservatory at: 9 Field Lane Gaywood King Lynn, Norfolk PE30 4AX	
Drawers initials: DJP	Scale : 1:100 Date: 19.08.21

