




Ground Floor Plan - As Existing
Scale 1:100

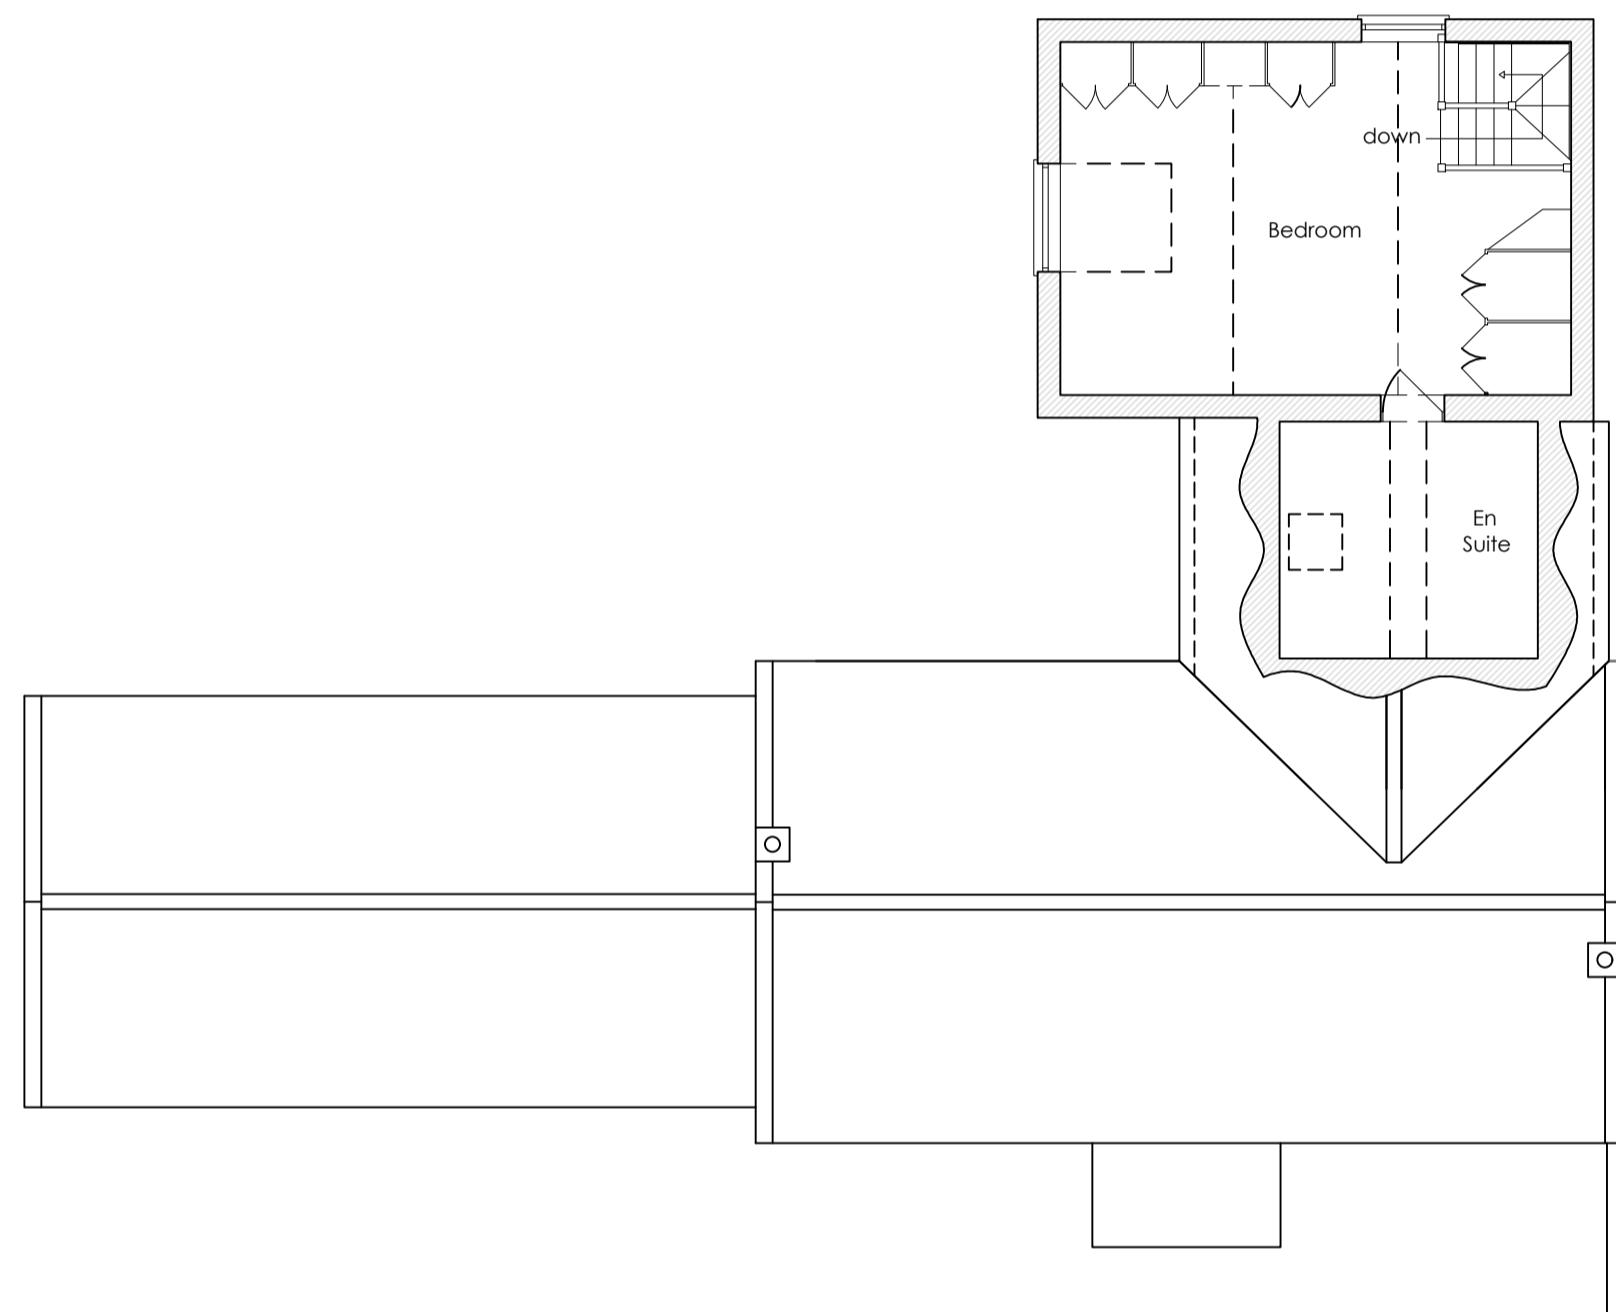


First Floor Plan - As Existing
Scale 1:100

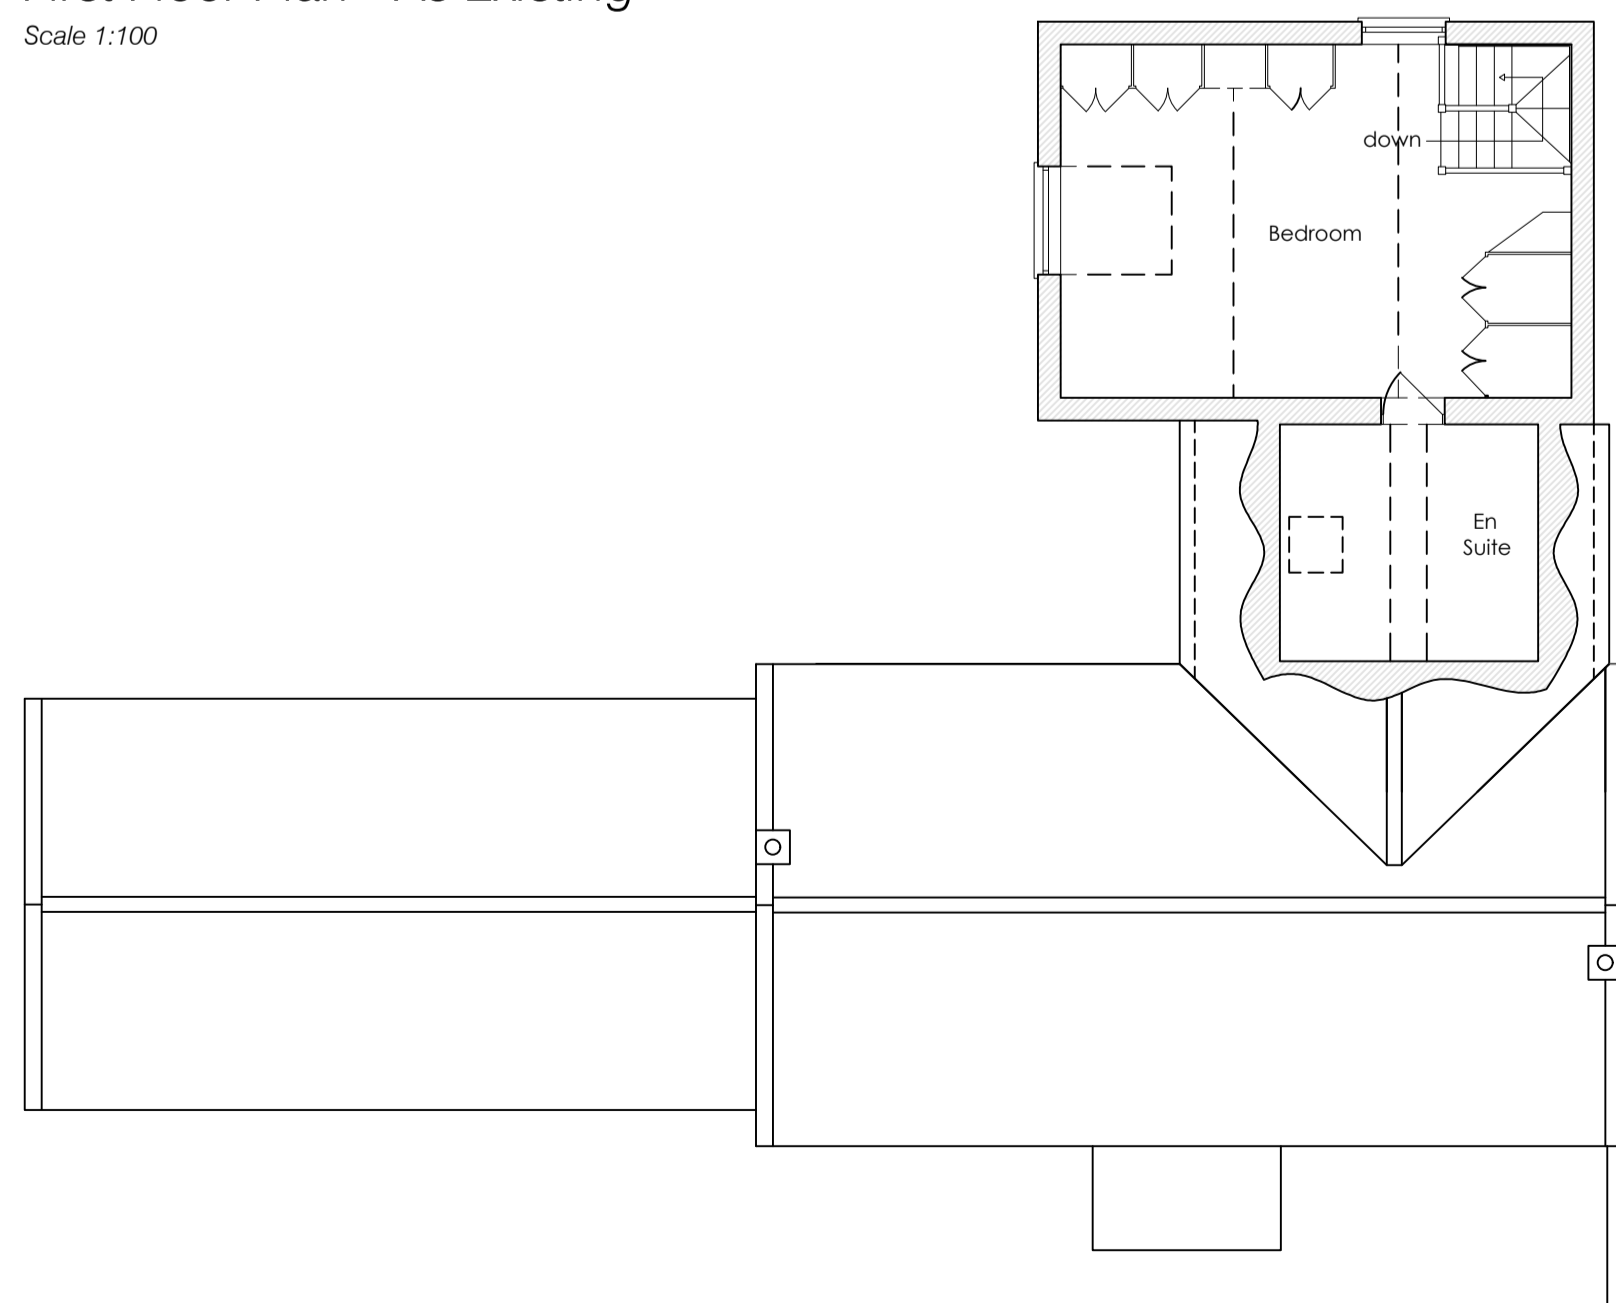


Roof Plan - As Existing
Scale 1:100

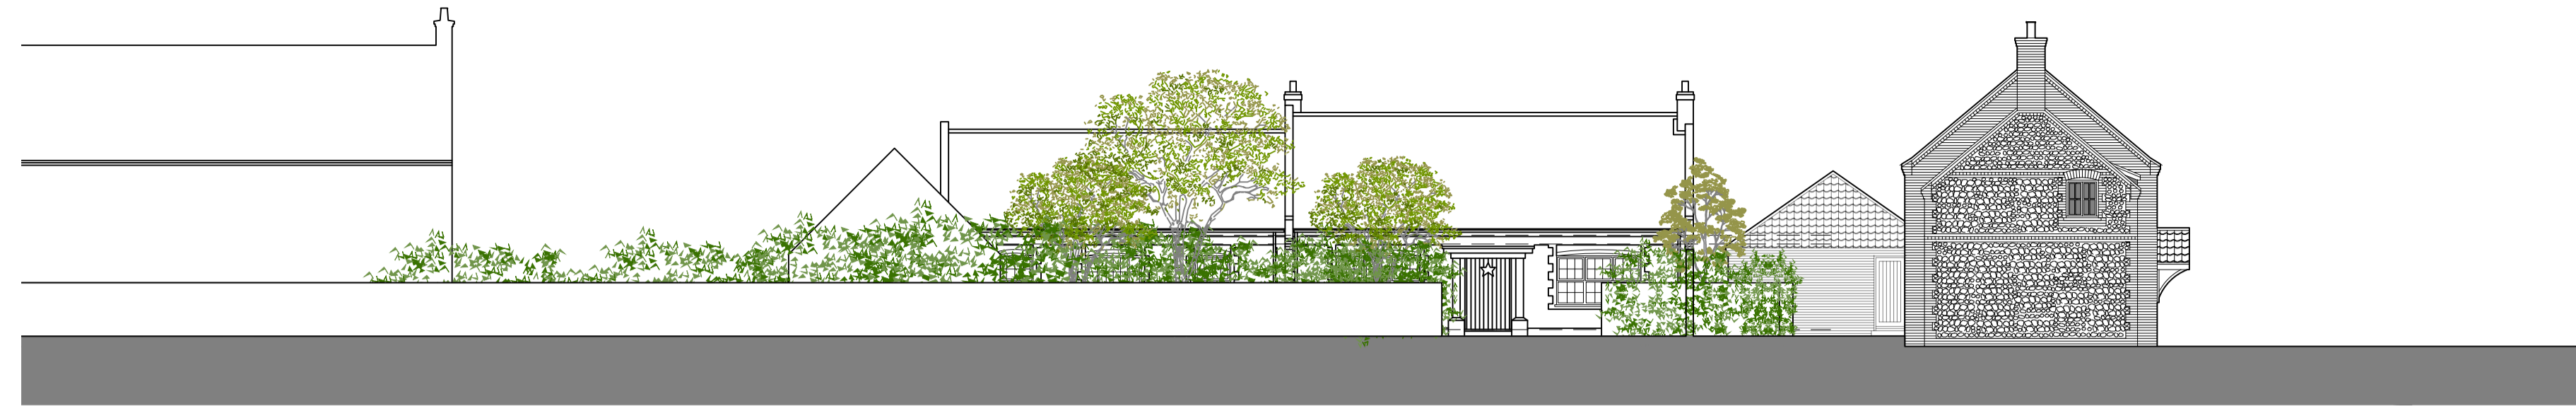


South Elevation Street Scene - As Existing
Scale 1:150

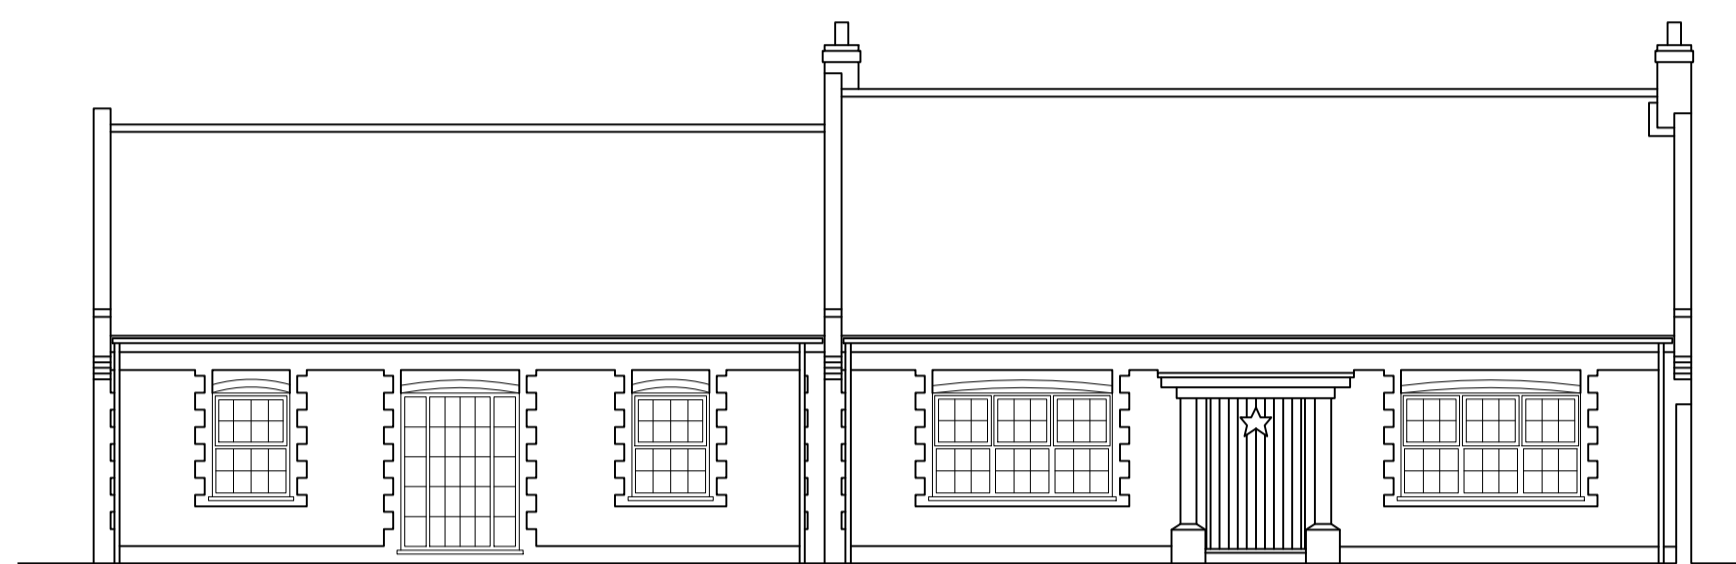


South Elevation - As Existing
Scale 1:100

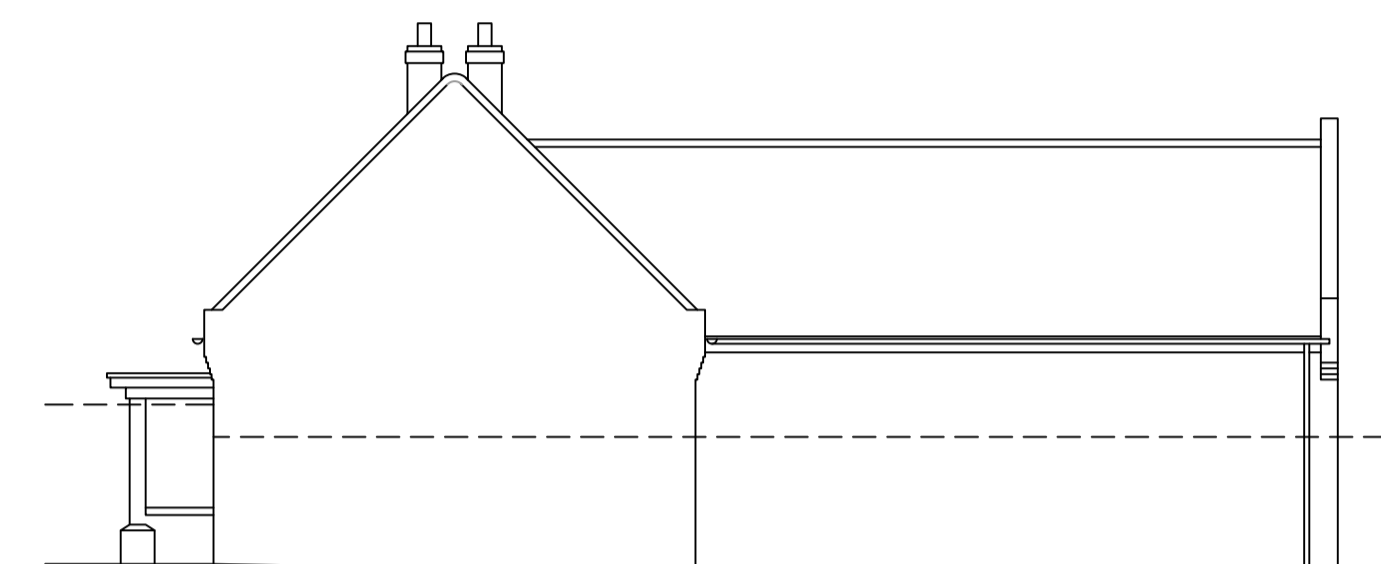


East Elevation - As Existing
Scale 1:100

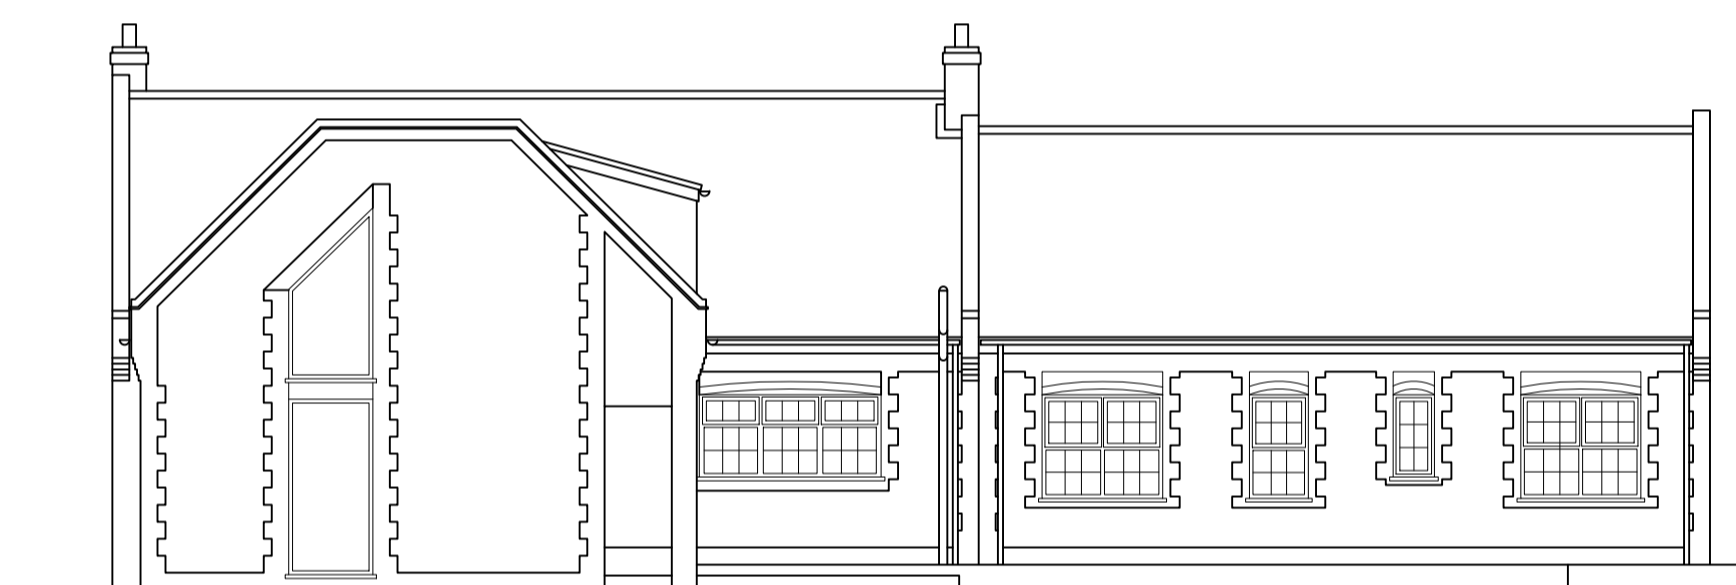


North Elevation - As Existing
Scale 1:100

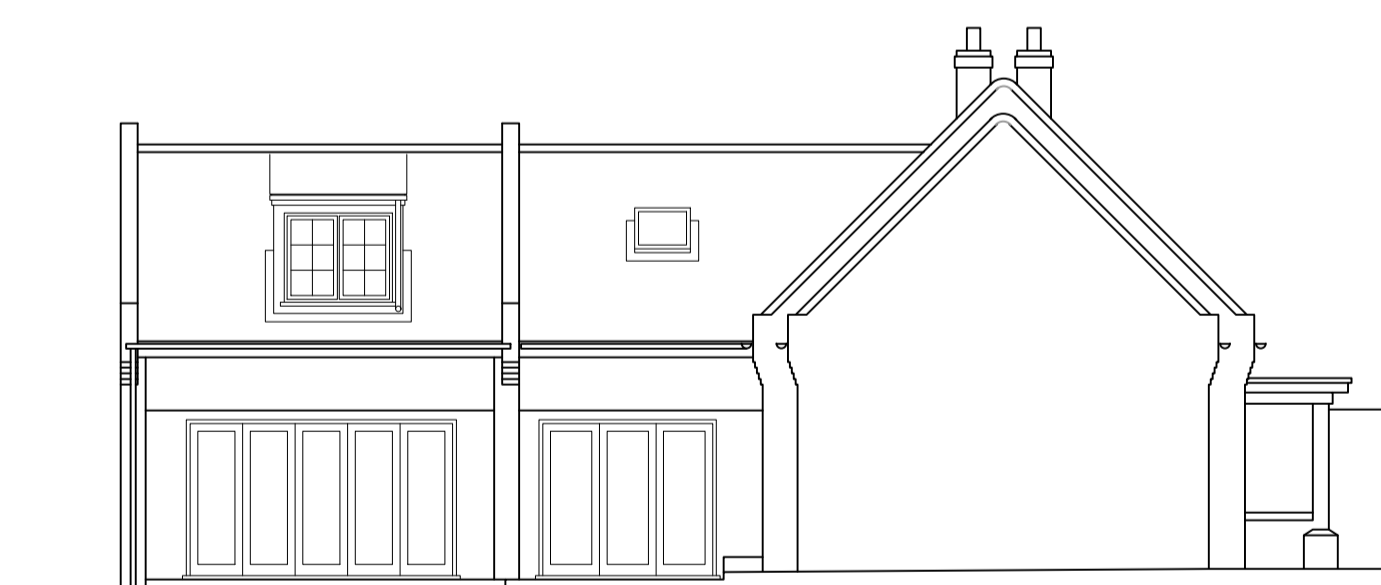

West Elevation - As Existing
Scale 1:100

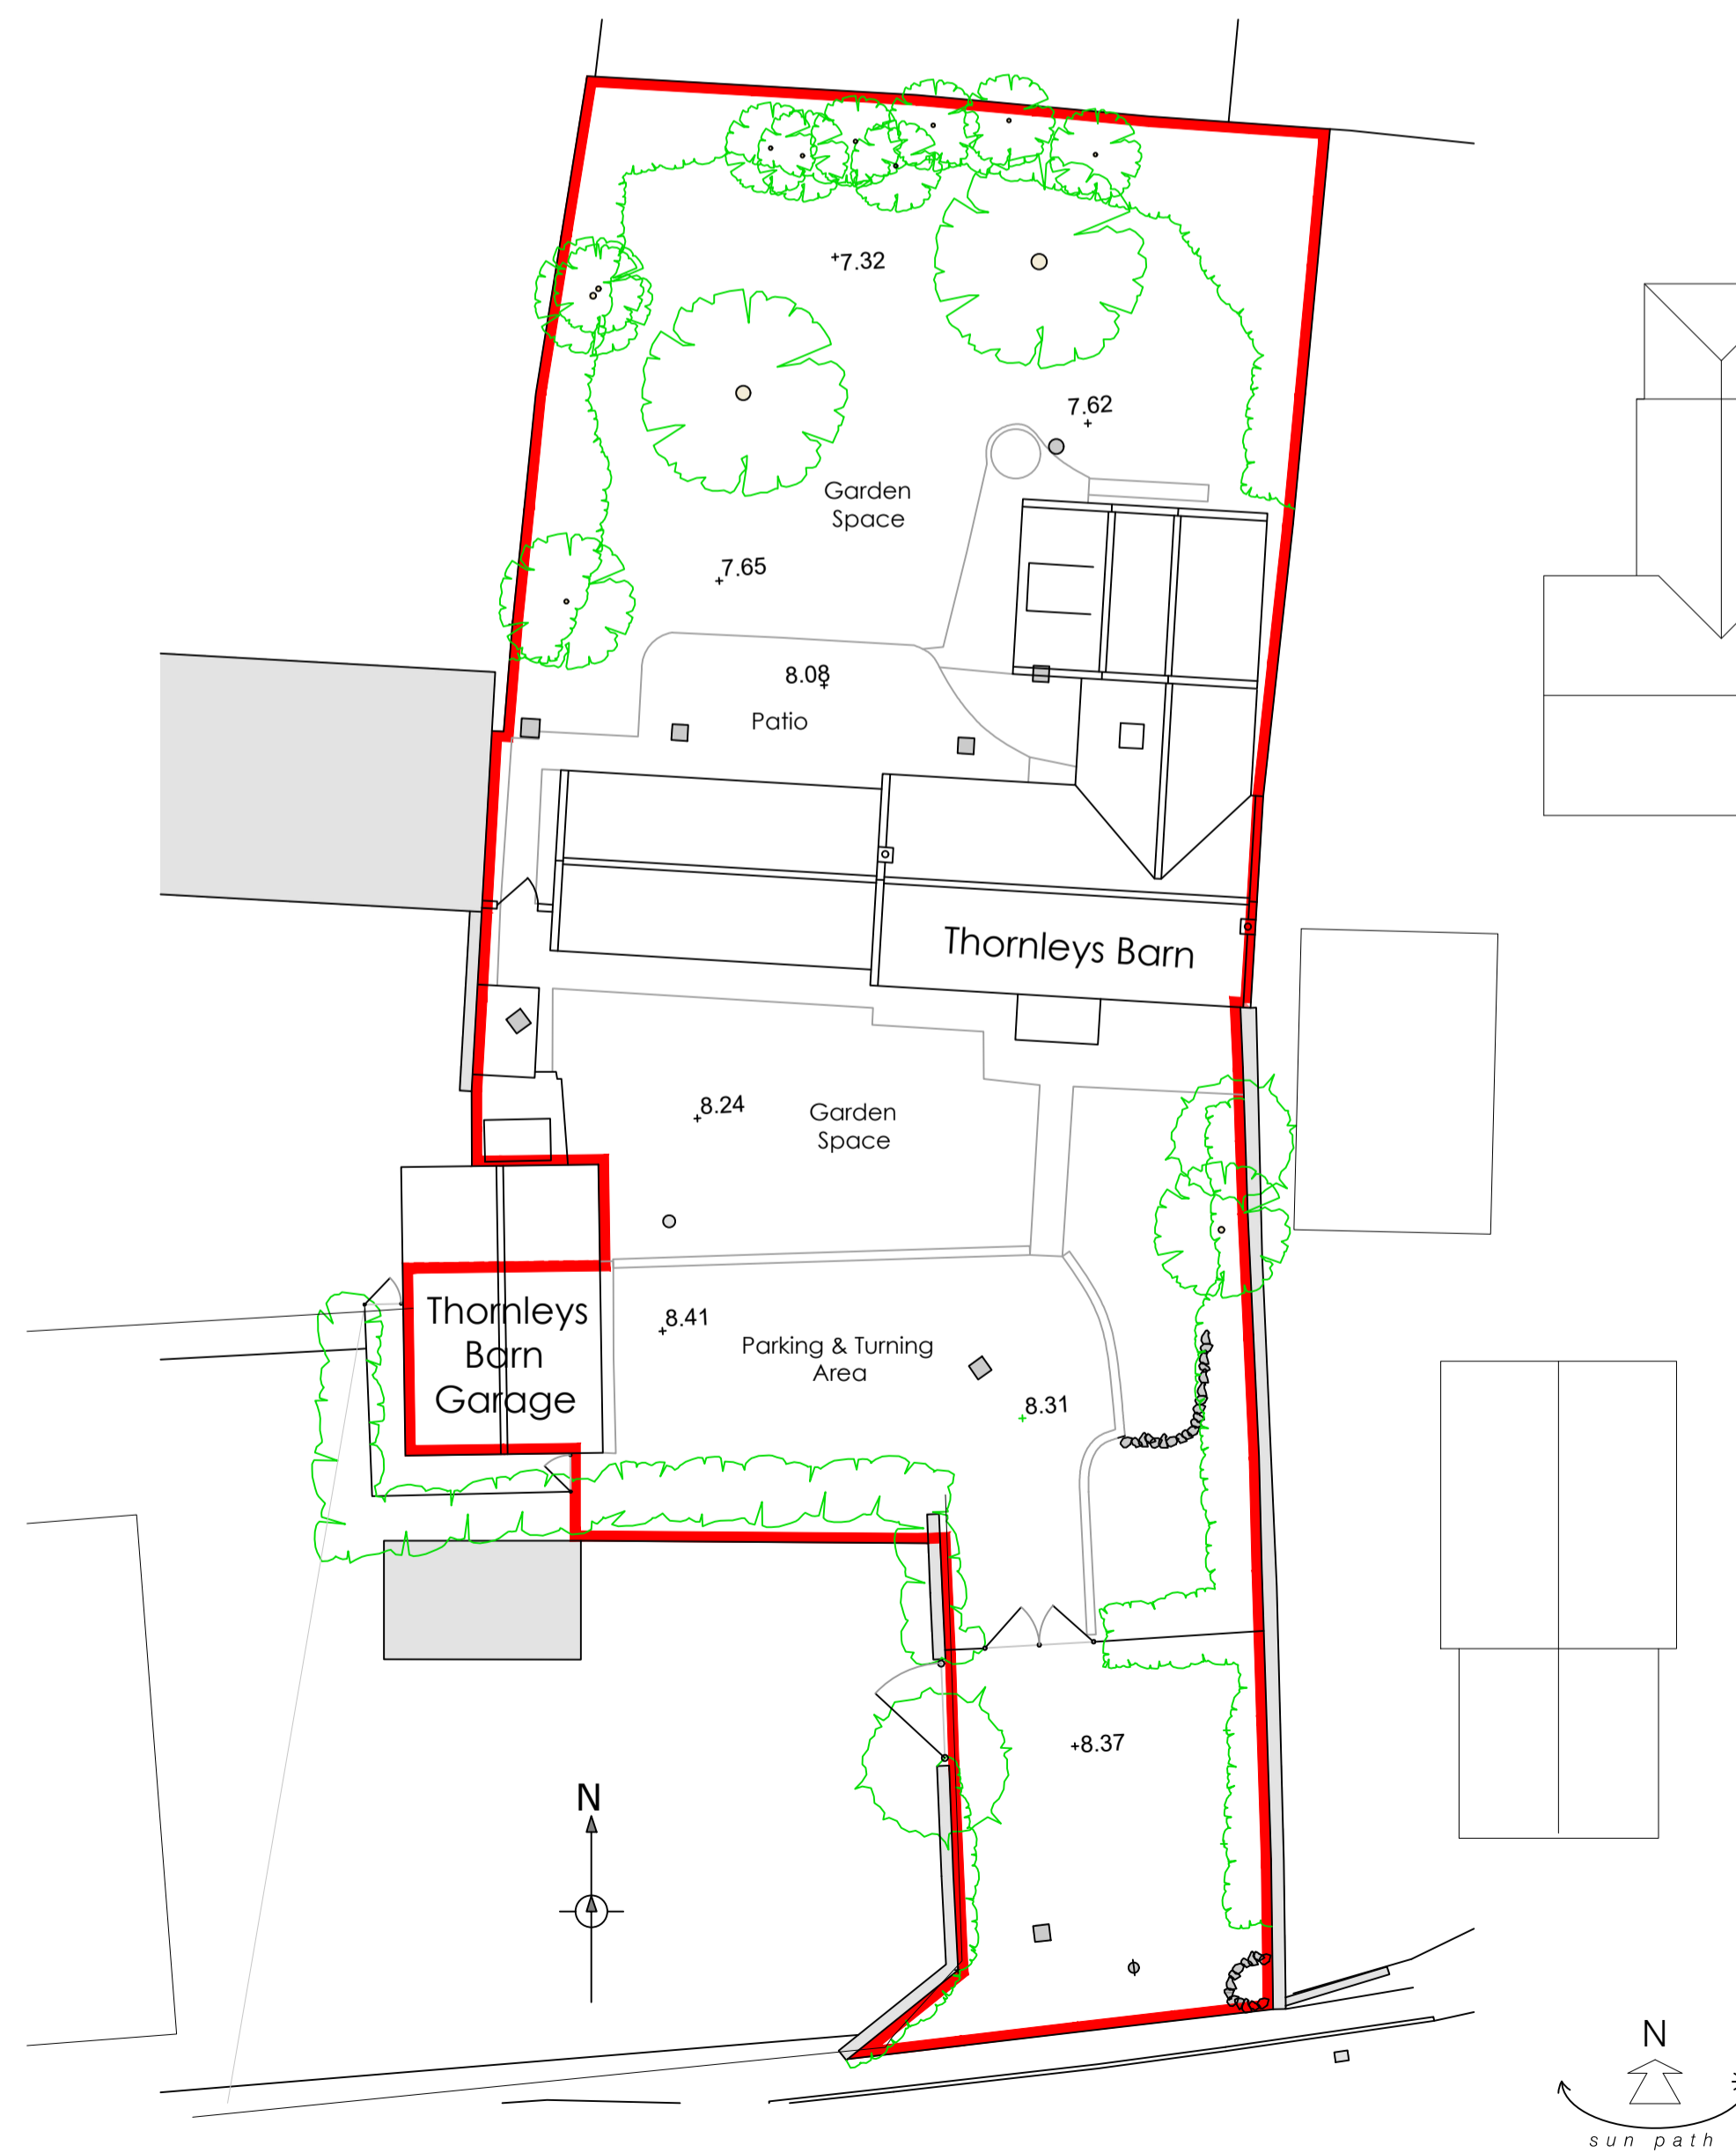

Site Plan - As Existing
Scale 1:200

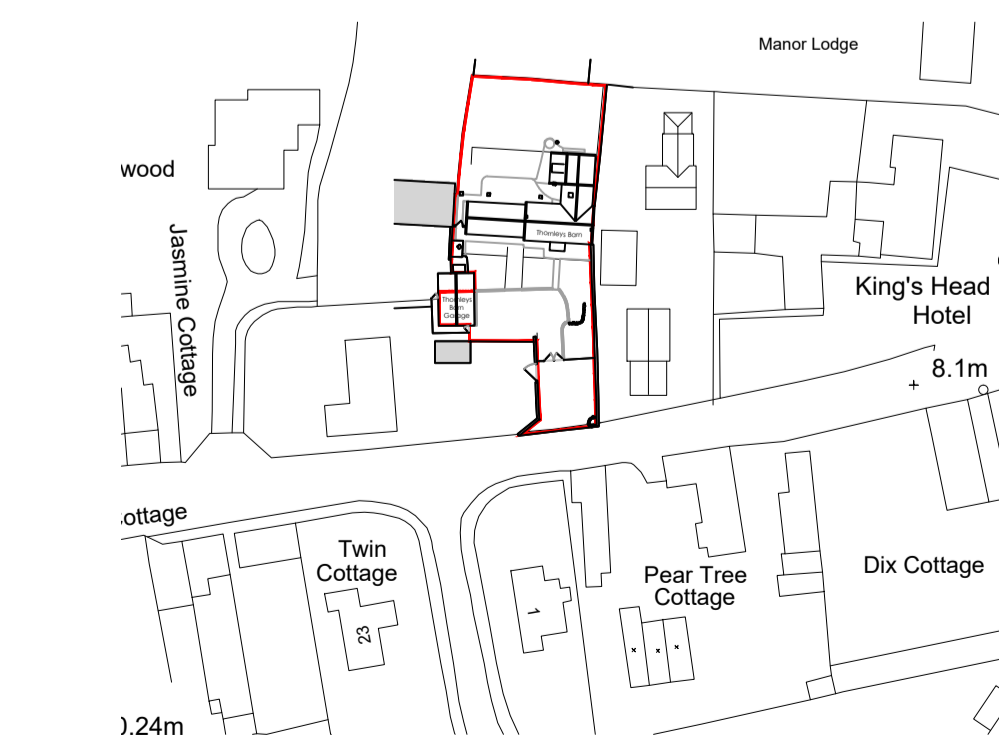

Site Location Plan - As Existing
Scale 1:1250

STRATA
ARCHITECTURE

Unit 12, Drove Orchards, Thornham Road,
Holme-next-the-Sea, Norfolk, PE36 6LS
Tel: 01328 738239 Web: www.strataarchitecture.com

Project:
Thornleys Barn
Thornham

Title:
Plans, Sections and Elevations
Existing

Scale(s): 1:100/200@A1 Date: 11-06-21

Drawn: RS Checked: JL

Drawing issued for: SURVEY

Dwg No. 573-S100 Rev: -

Copyright of this drawing is retained by Strata Architecture.
All dimensions must be checked on site by the Contractor.