





EXISTING EAST (GABLE) ELEVATION

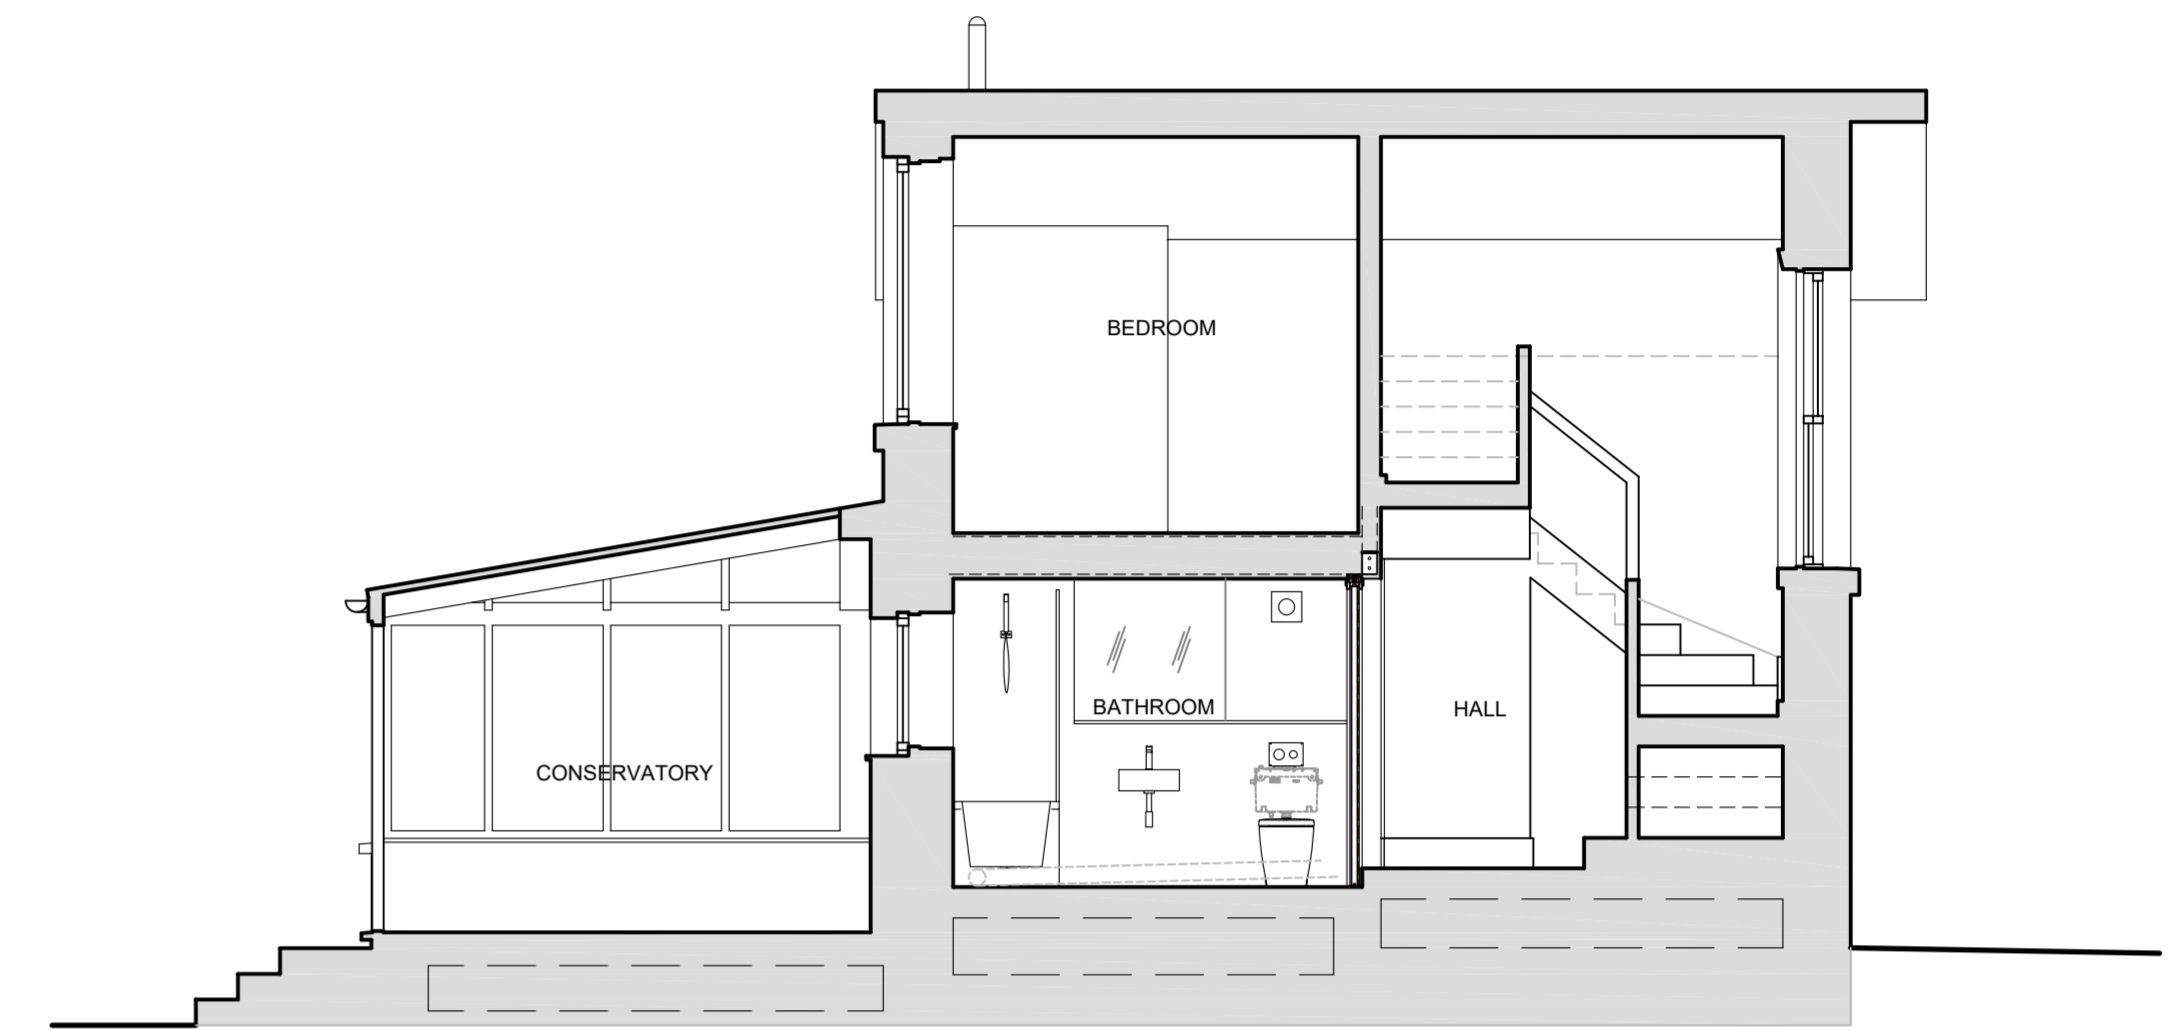


EXISTING CROSS SECTION



EXISTING NORTH (REAR) ELEVATION

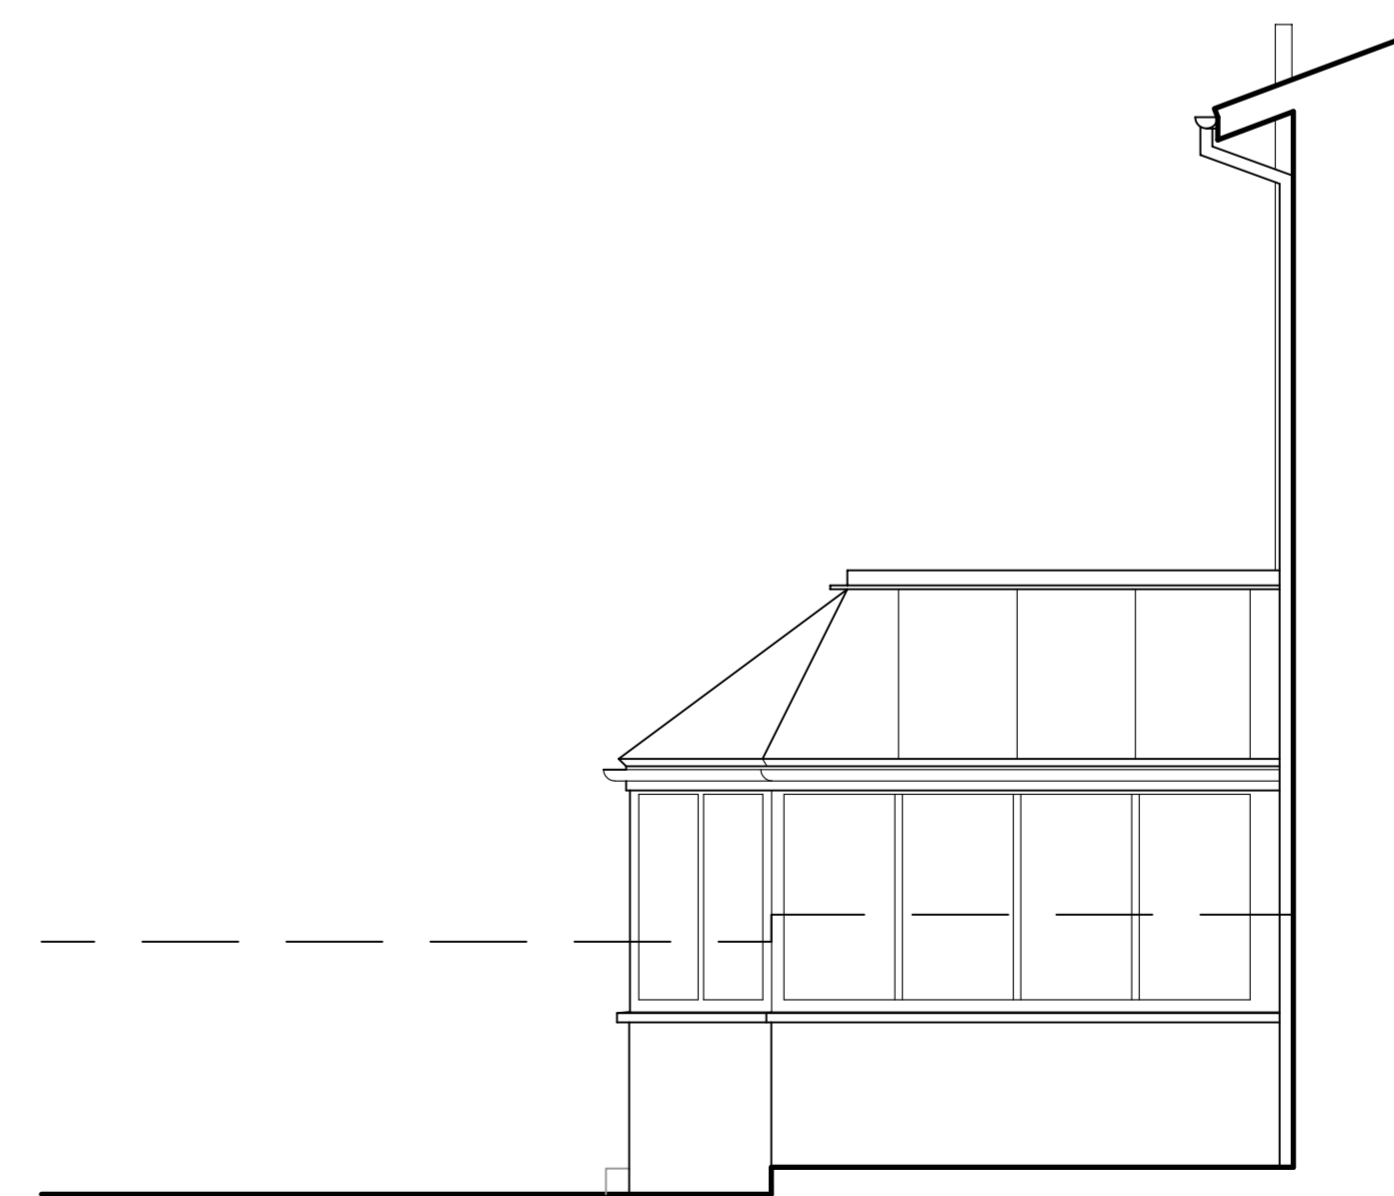

EXISTING CONSERVATORY WEST ELEVATION

 

PLANNING

**Tom Widdows
Architecture**

Whiteinch Tel: 07746514412
Glasgow E-mail: tom_widdows@hotmail.com

project:
PROPOSED REAR EXTENSION
30 GLASGOW ROAD, BLANEFIELD
for MR. A. BROWN & DR. E. MACRAE

title:
EXISTING ELEVATIONS & CROSS SECTION

scale: drawn: checked: date:
1:50@A1 TW 09/21

job:	drawing number:	rev:
0038	L(0)3	