




PROPOSED EAST (GABLE) ELEVATION

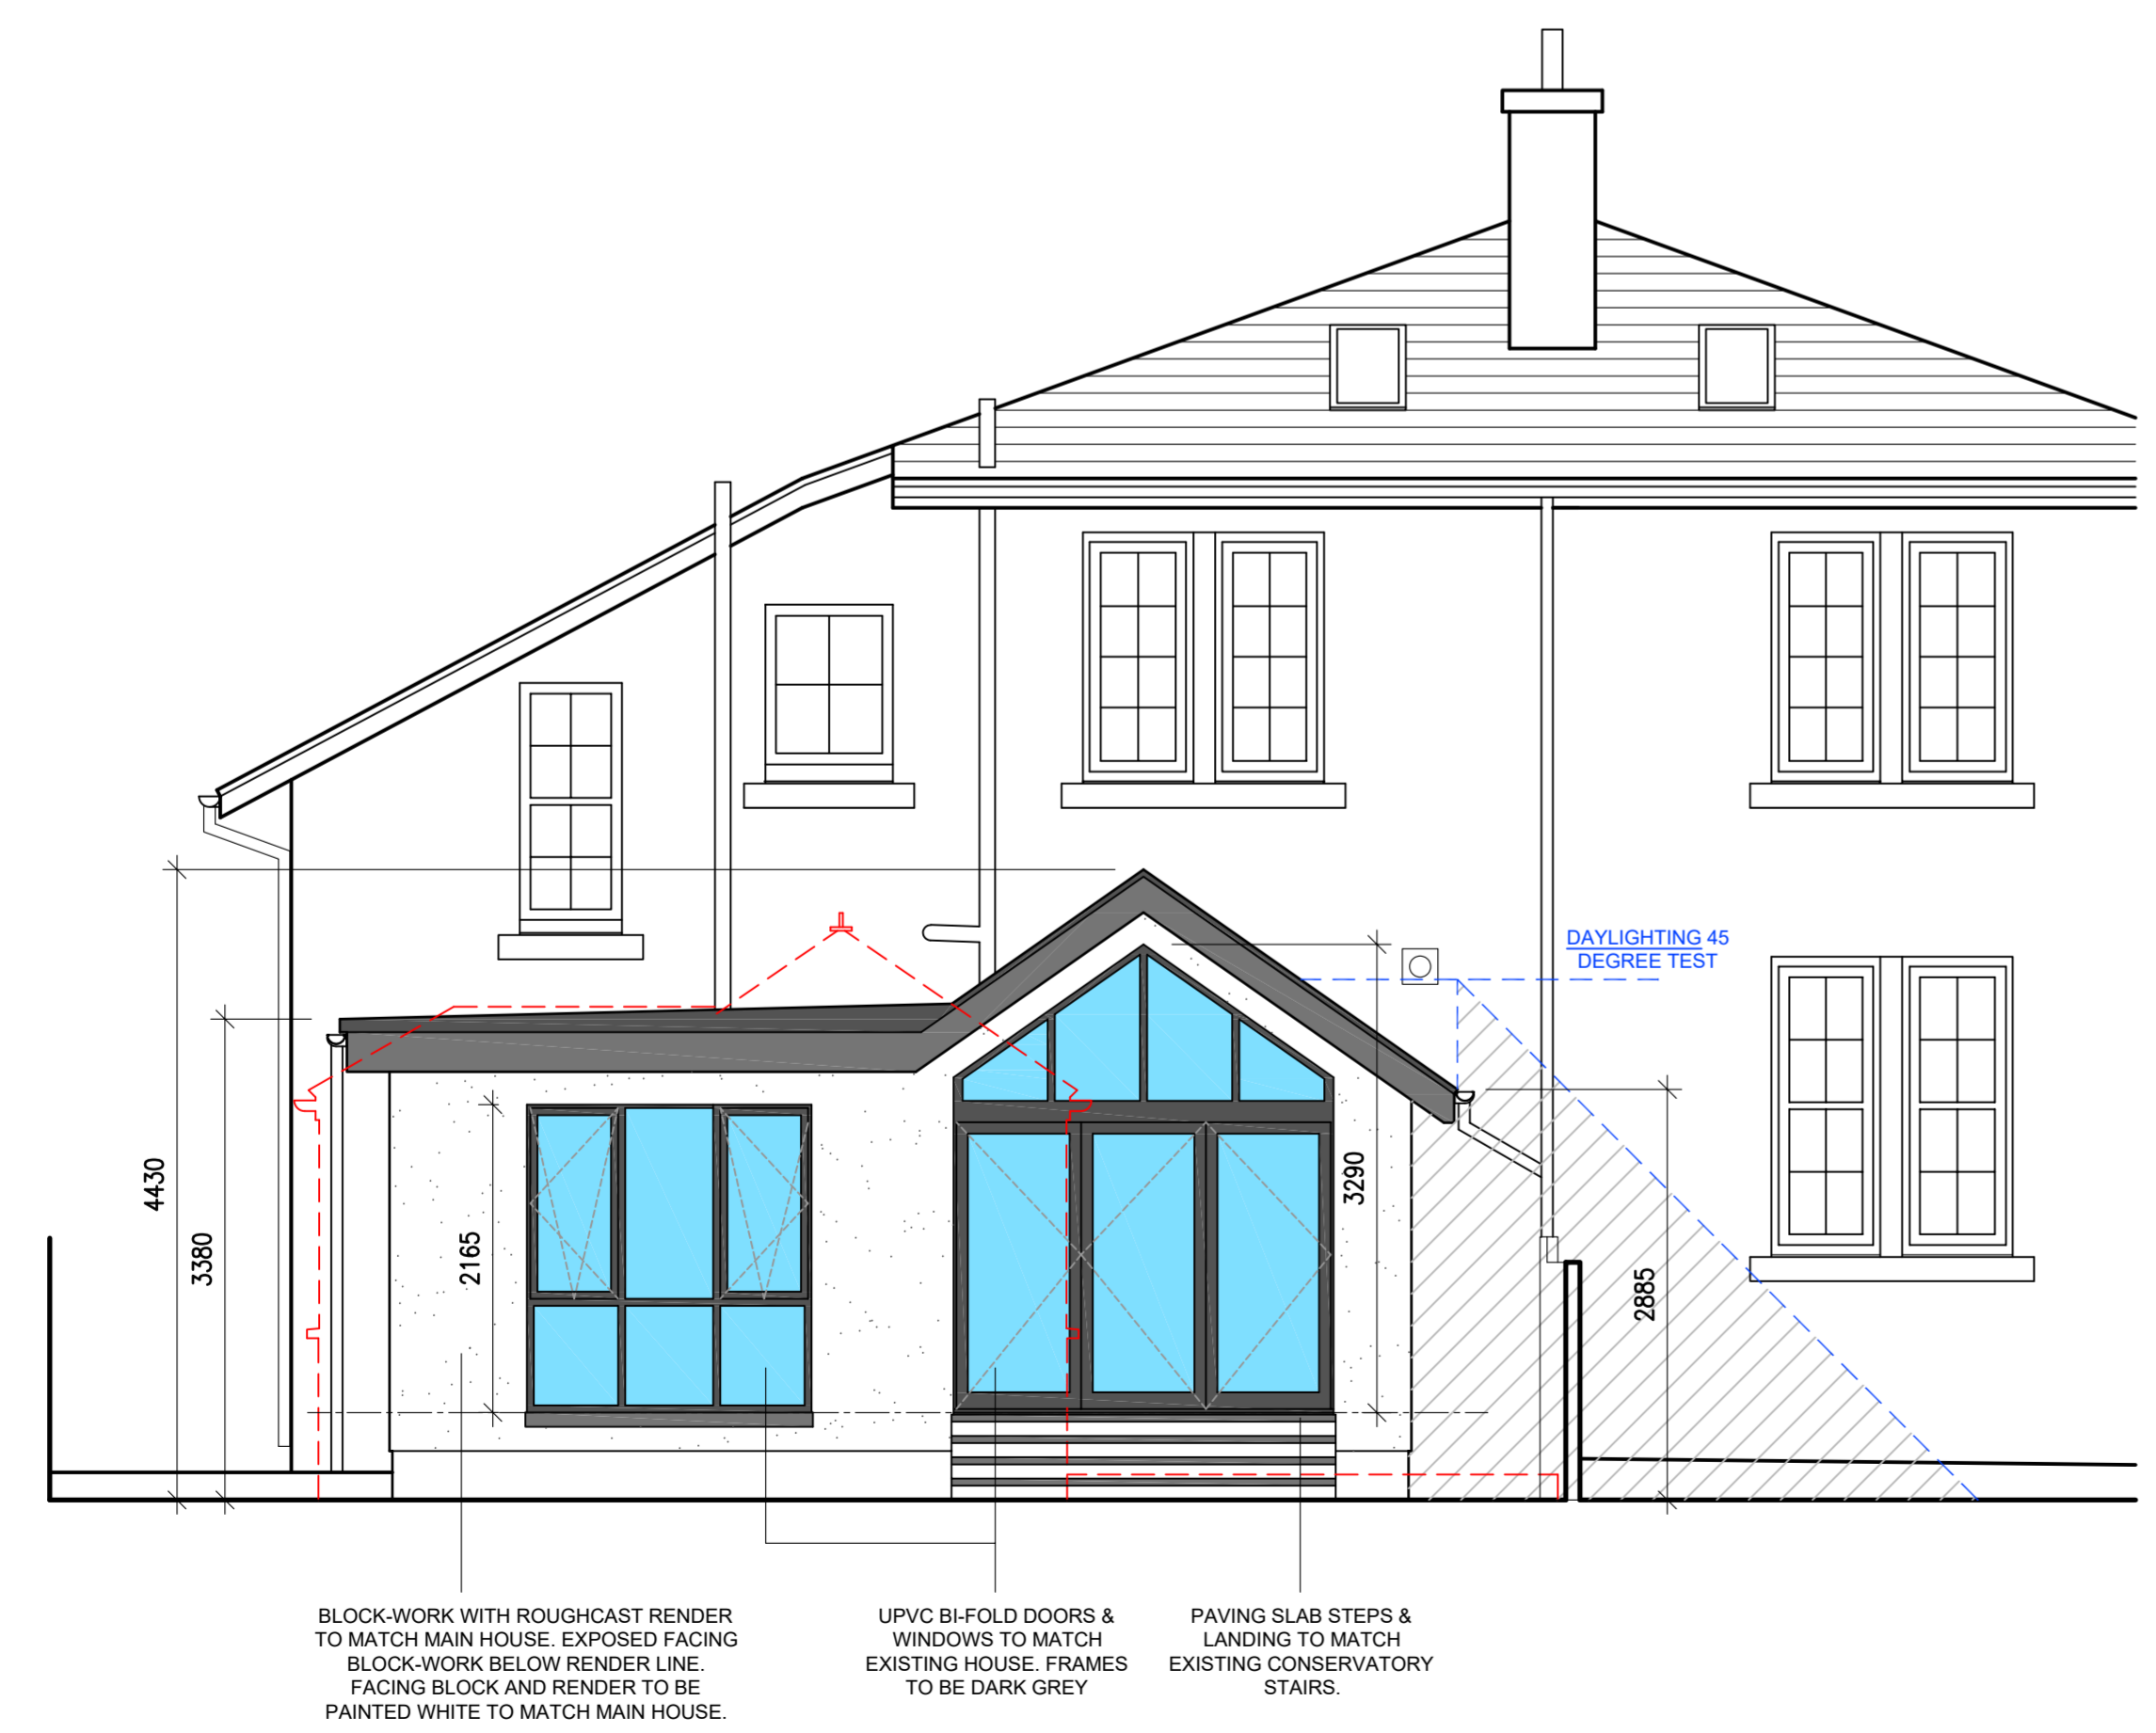

PROPOSED NORTH (REAR) ELEVATION

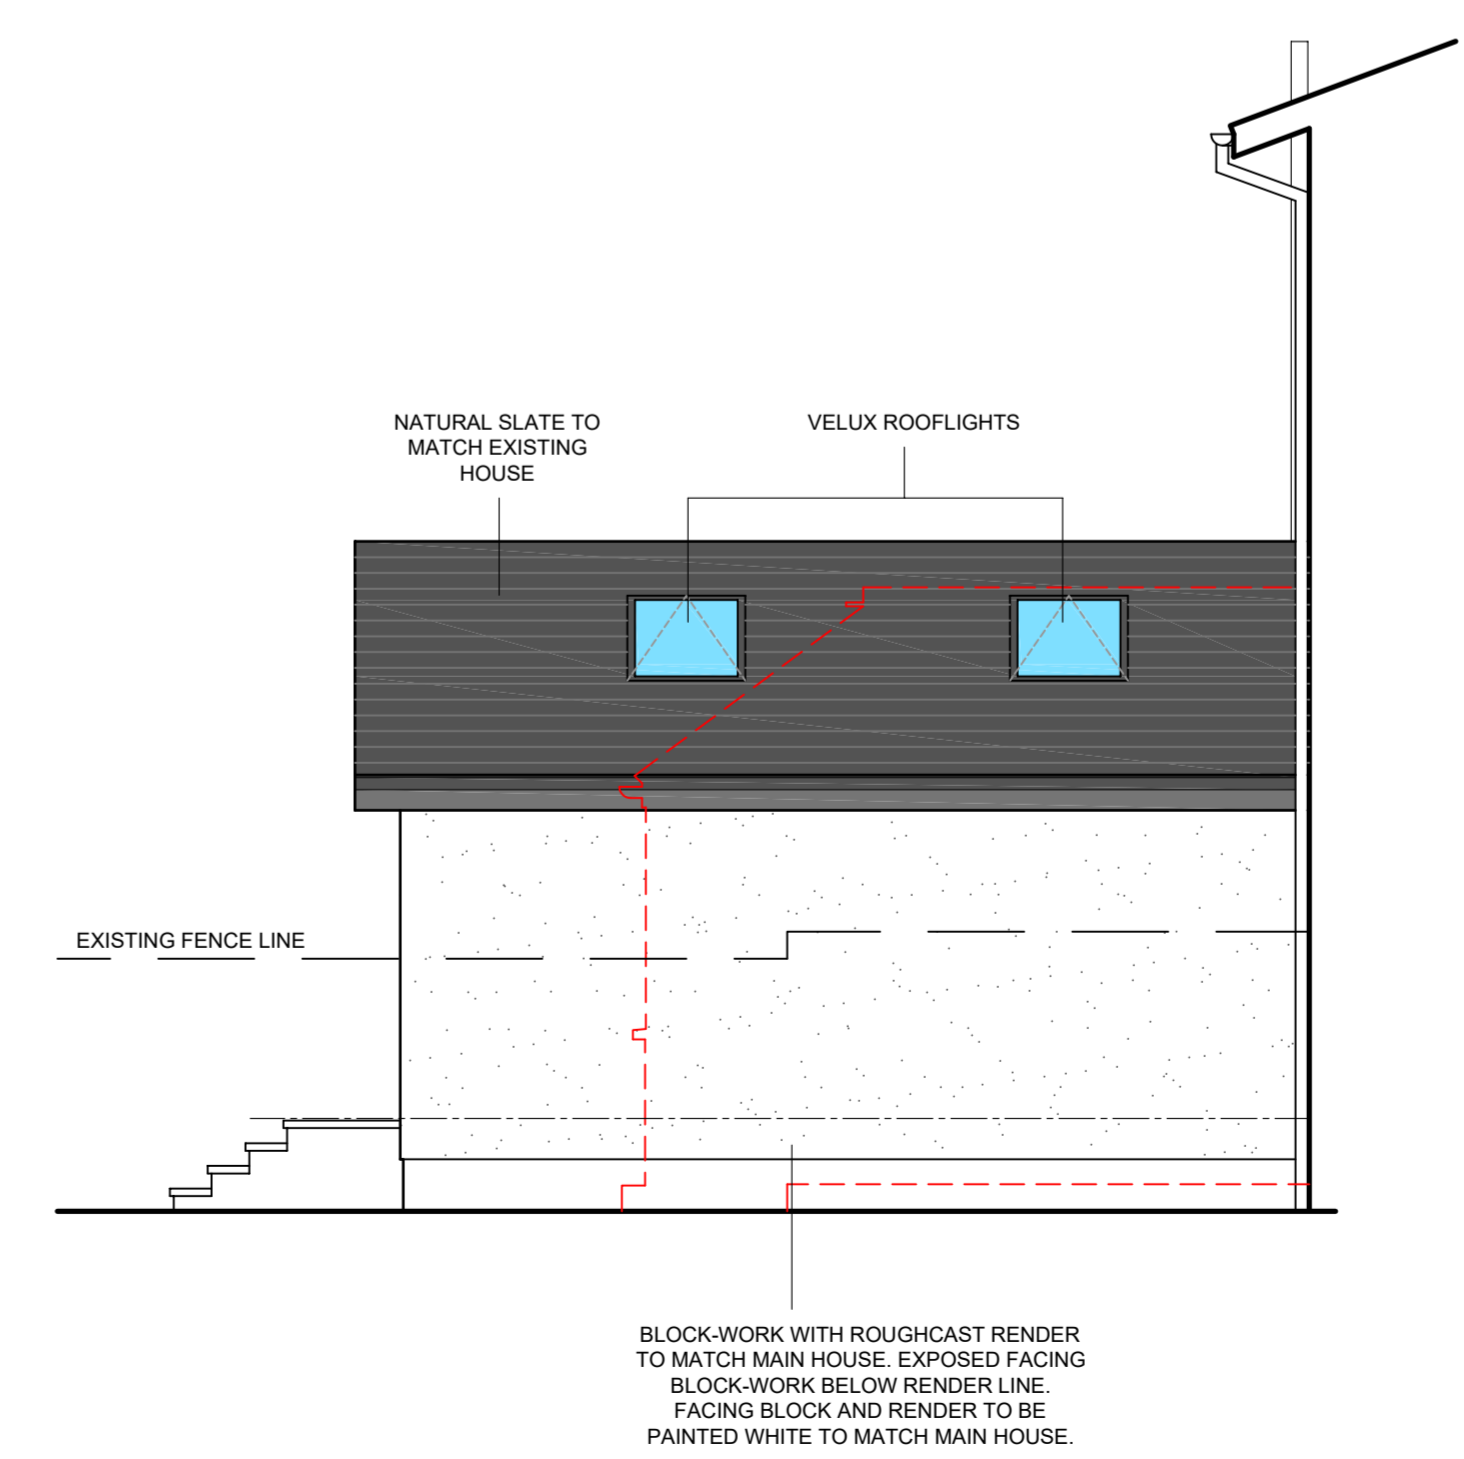

PROPOSED EXTENSION WEST ELEVATION

 

PLANNING

**Tom Widdows
Architecture**

Whiteinch Tel: 07746514412
Glasgow E-mail: tom_widdows@hotmail.com

project:
PROPOSED REAR EXTENSION
30 GLASGOW ROAD, BLANEFIELD
for MR. A.BROWN & DR. E. MACRAE

title:
PROPOSED ELEVATIONS

| | | | |
|-------------------|--------------|----------|----------------|
| scale: 1:50@A1 | drawn: TW | checked: | date: 09/21 |
|-------------------|--------------|----------|----------------|

| | | |
|--------------|--------------------------|------|
| job: 0038 | drawing number: L(0)4 | rev: |
|--------------|--------------------------|------|