



PROPOSED GROUND FLOOR/ SITE PLAN 1:100

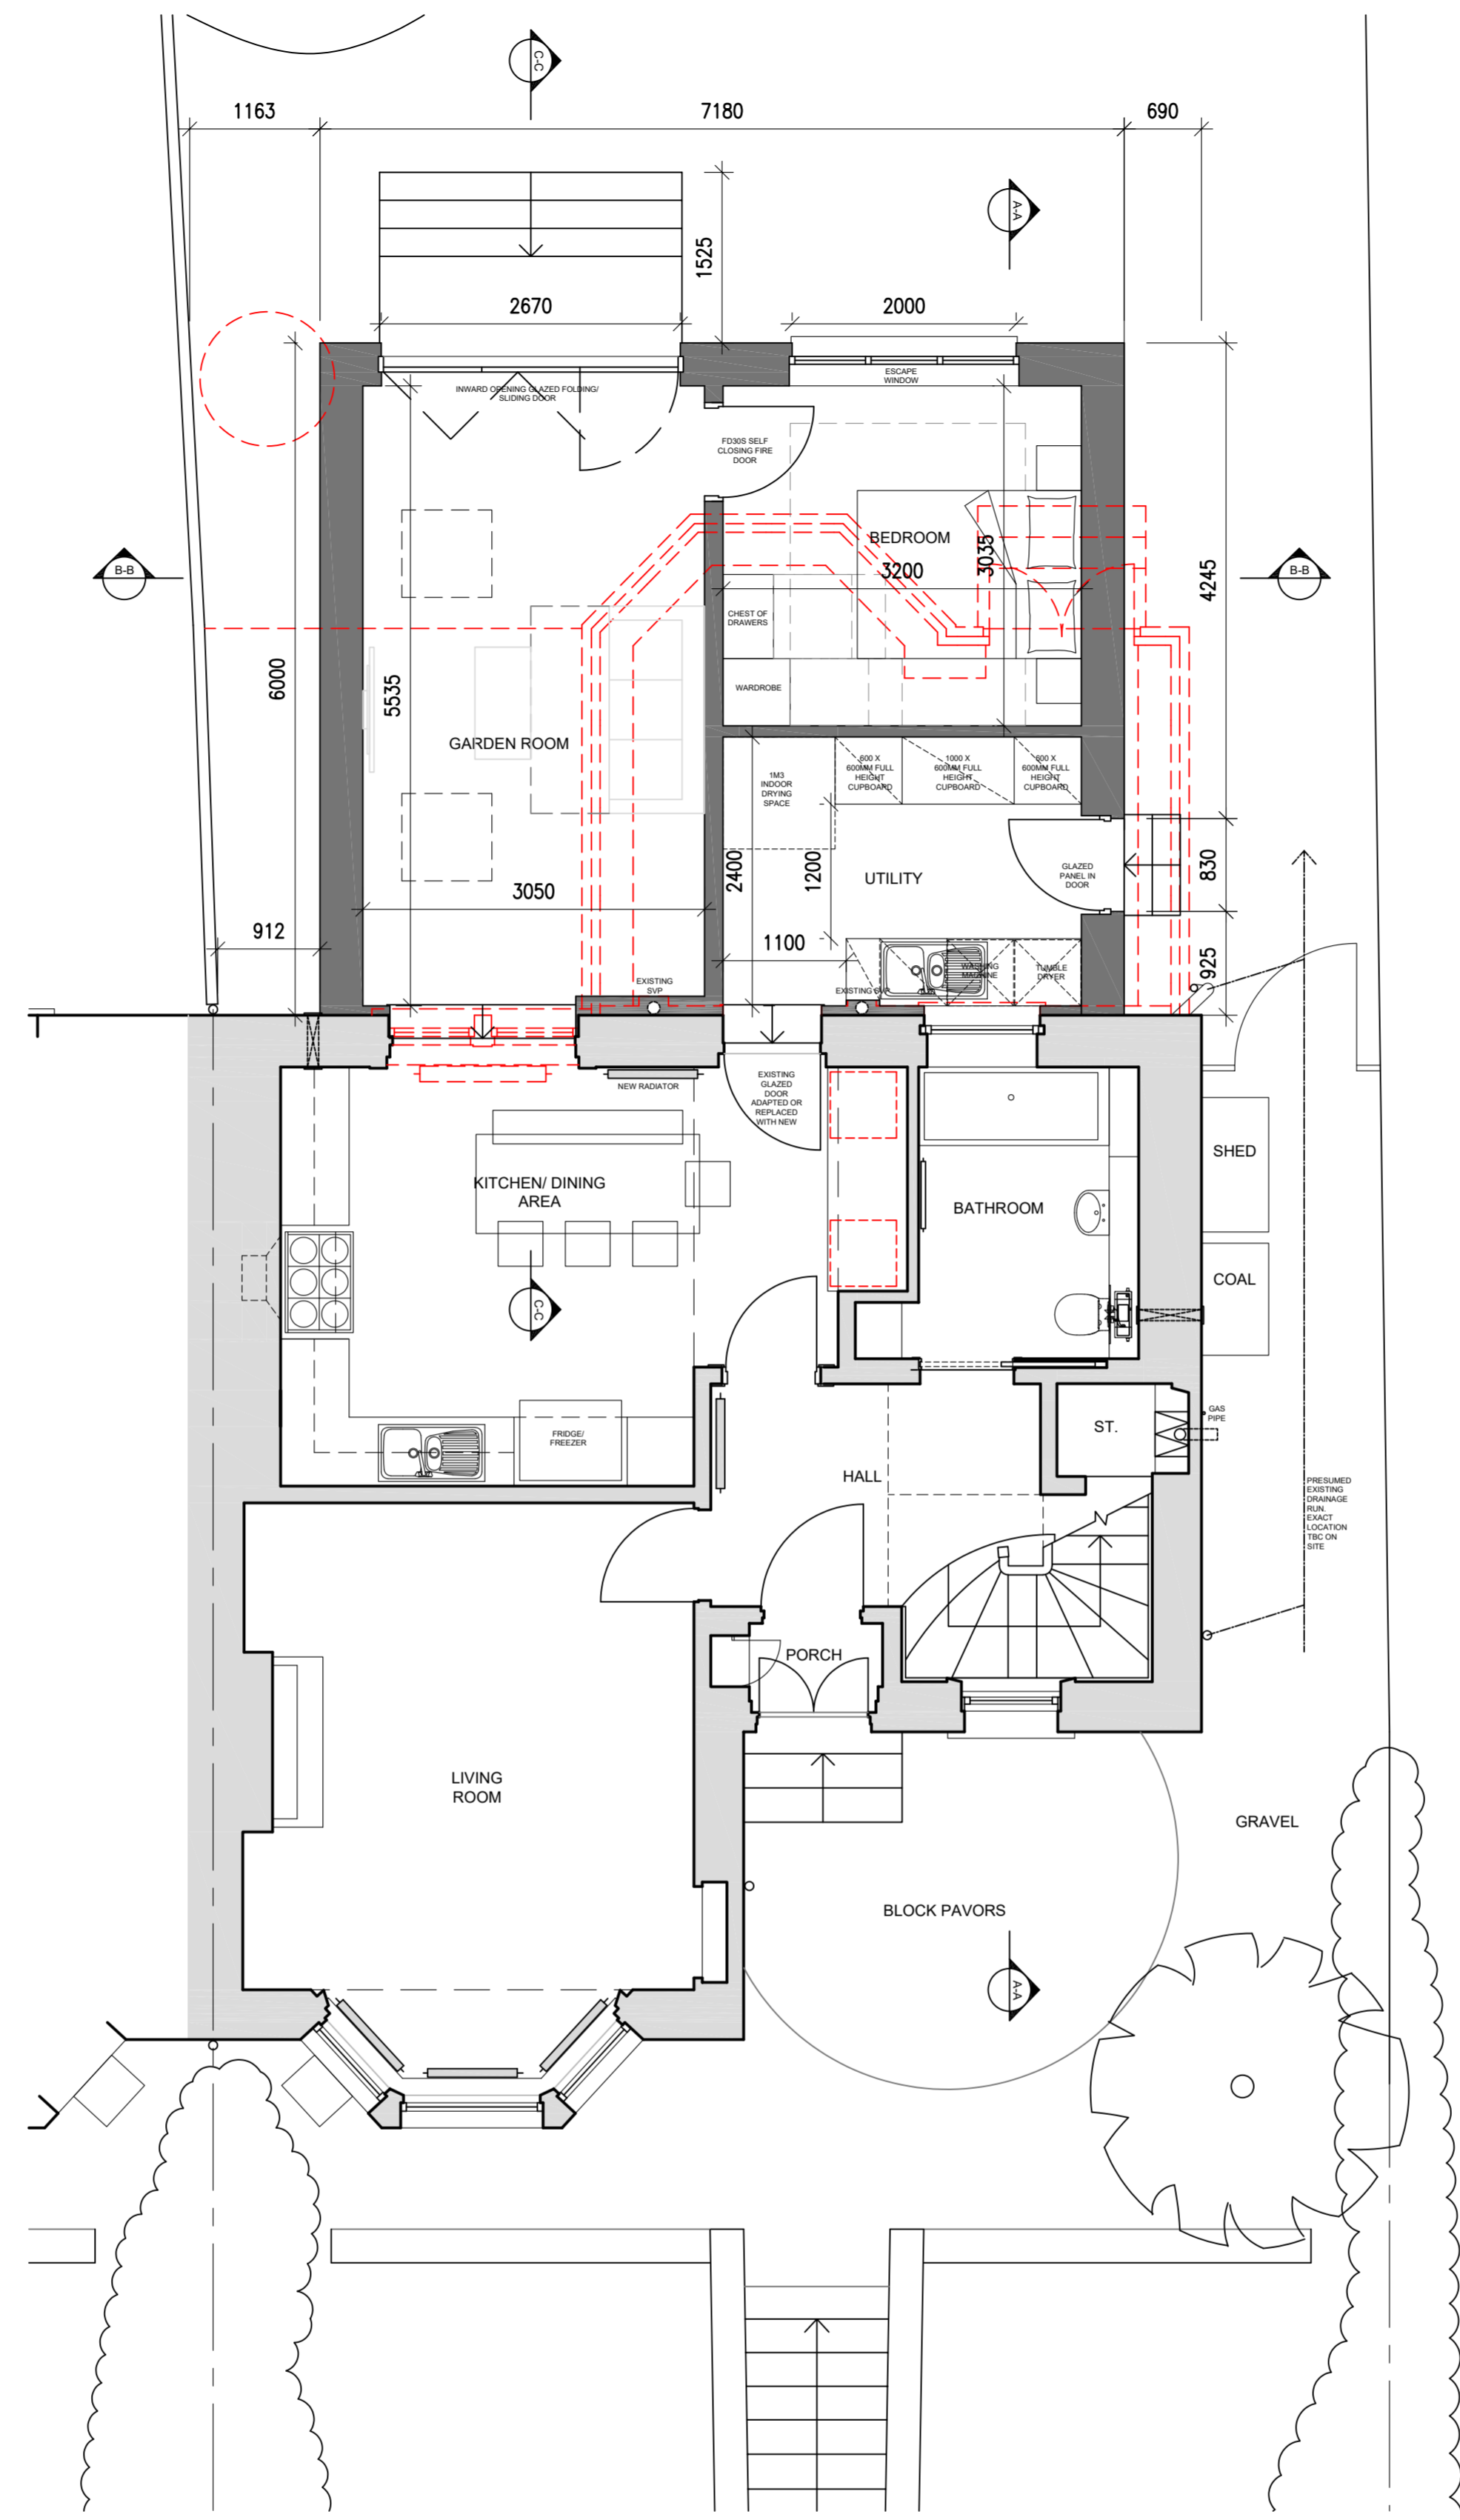


PROPOSED GROUND FLOOR PLAN 1:50

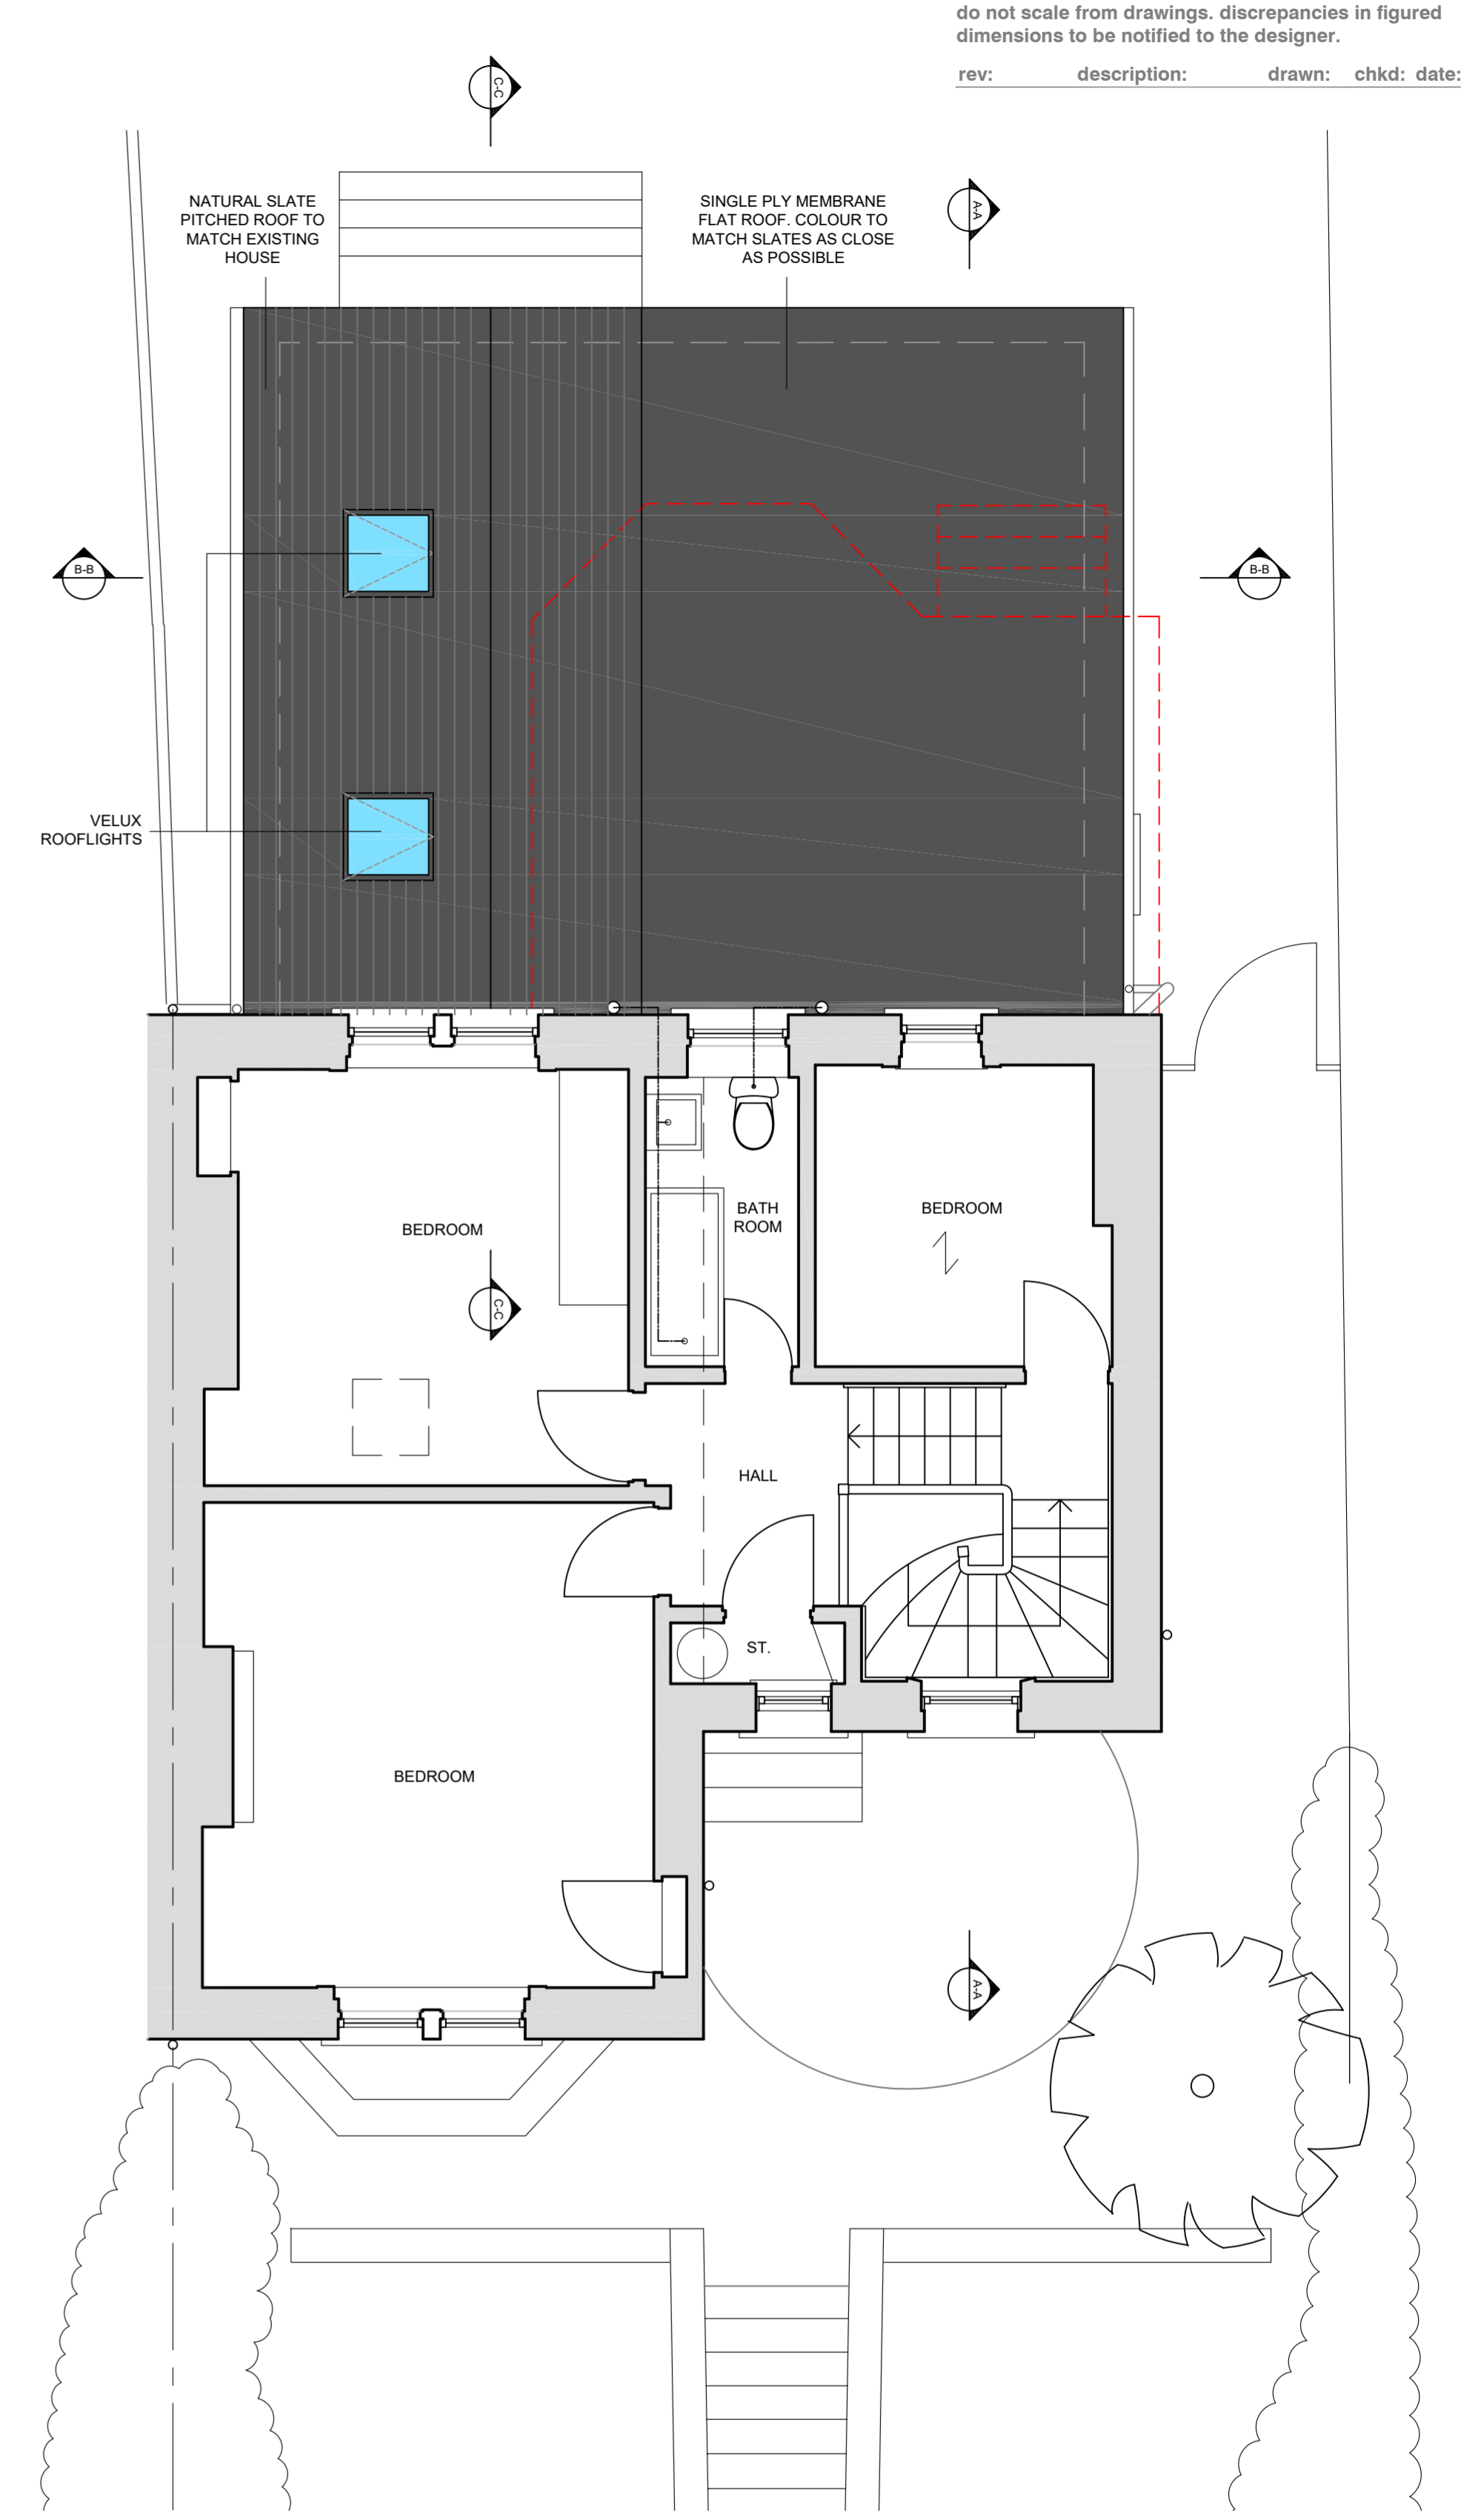

PROPOSED FIRST FLOOR PLAN 1:50

PLANNING

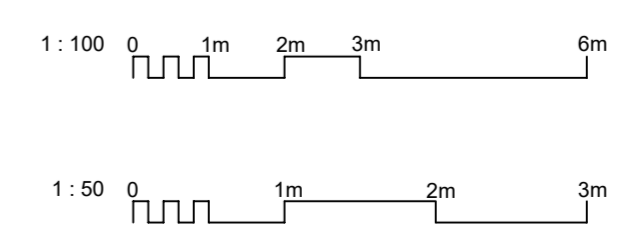

Tom Widdows Architecture

Whiteinch Tel: 07746514412
 Glasgow E-mail: tom_widdows@hotmail.com

project:
 PROPOSED REAR EXTENSION
 30 GLASGOW ROAD, BLANEFIELD
 for MR. A. BROWN & DR. E. MACRAE

title:
 PROPOSED PLANS

scale: drawn: checked: date:
 AS NOTED@A1 TW 09/21

job: 0038	drawing number: L(0)2	rev:
--------------	--------------------------	------