



EXISTING GROUND FLOOR/ SITE PLAN 1:100

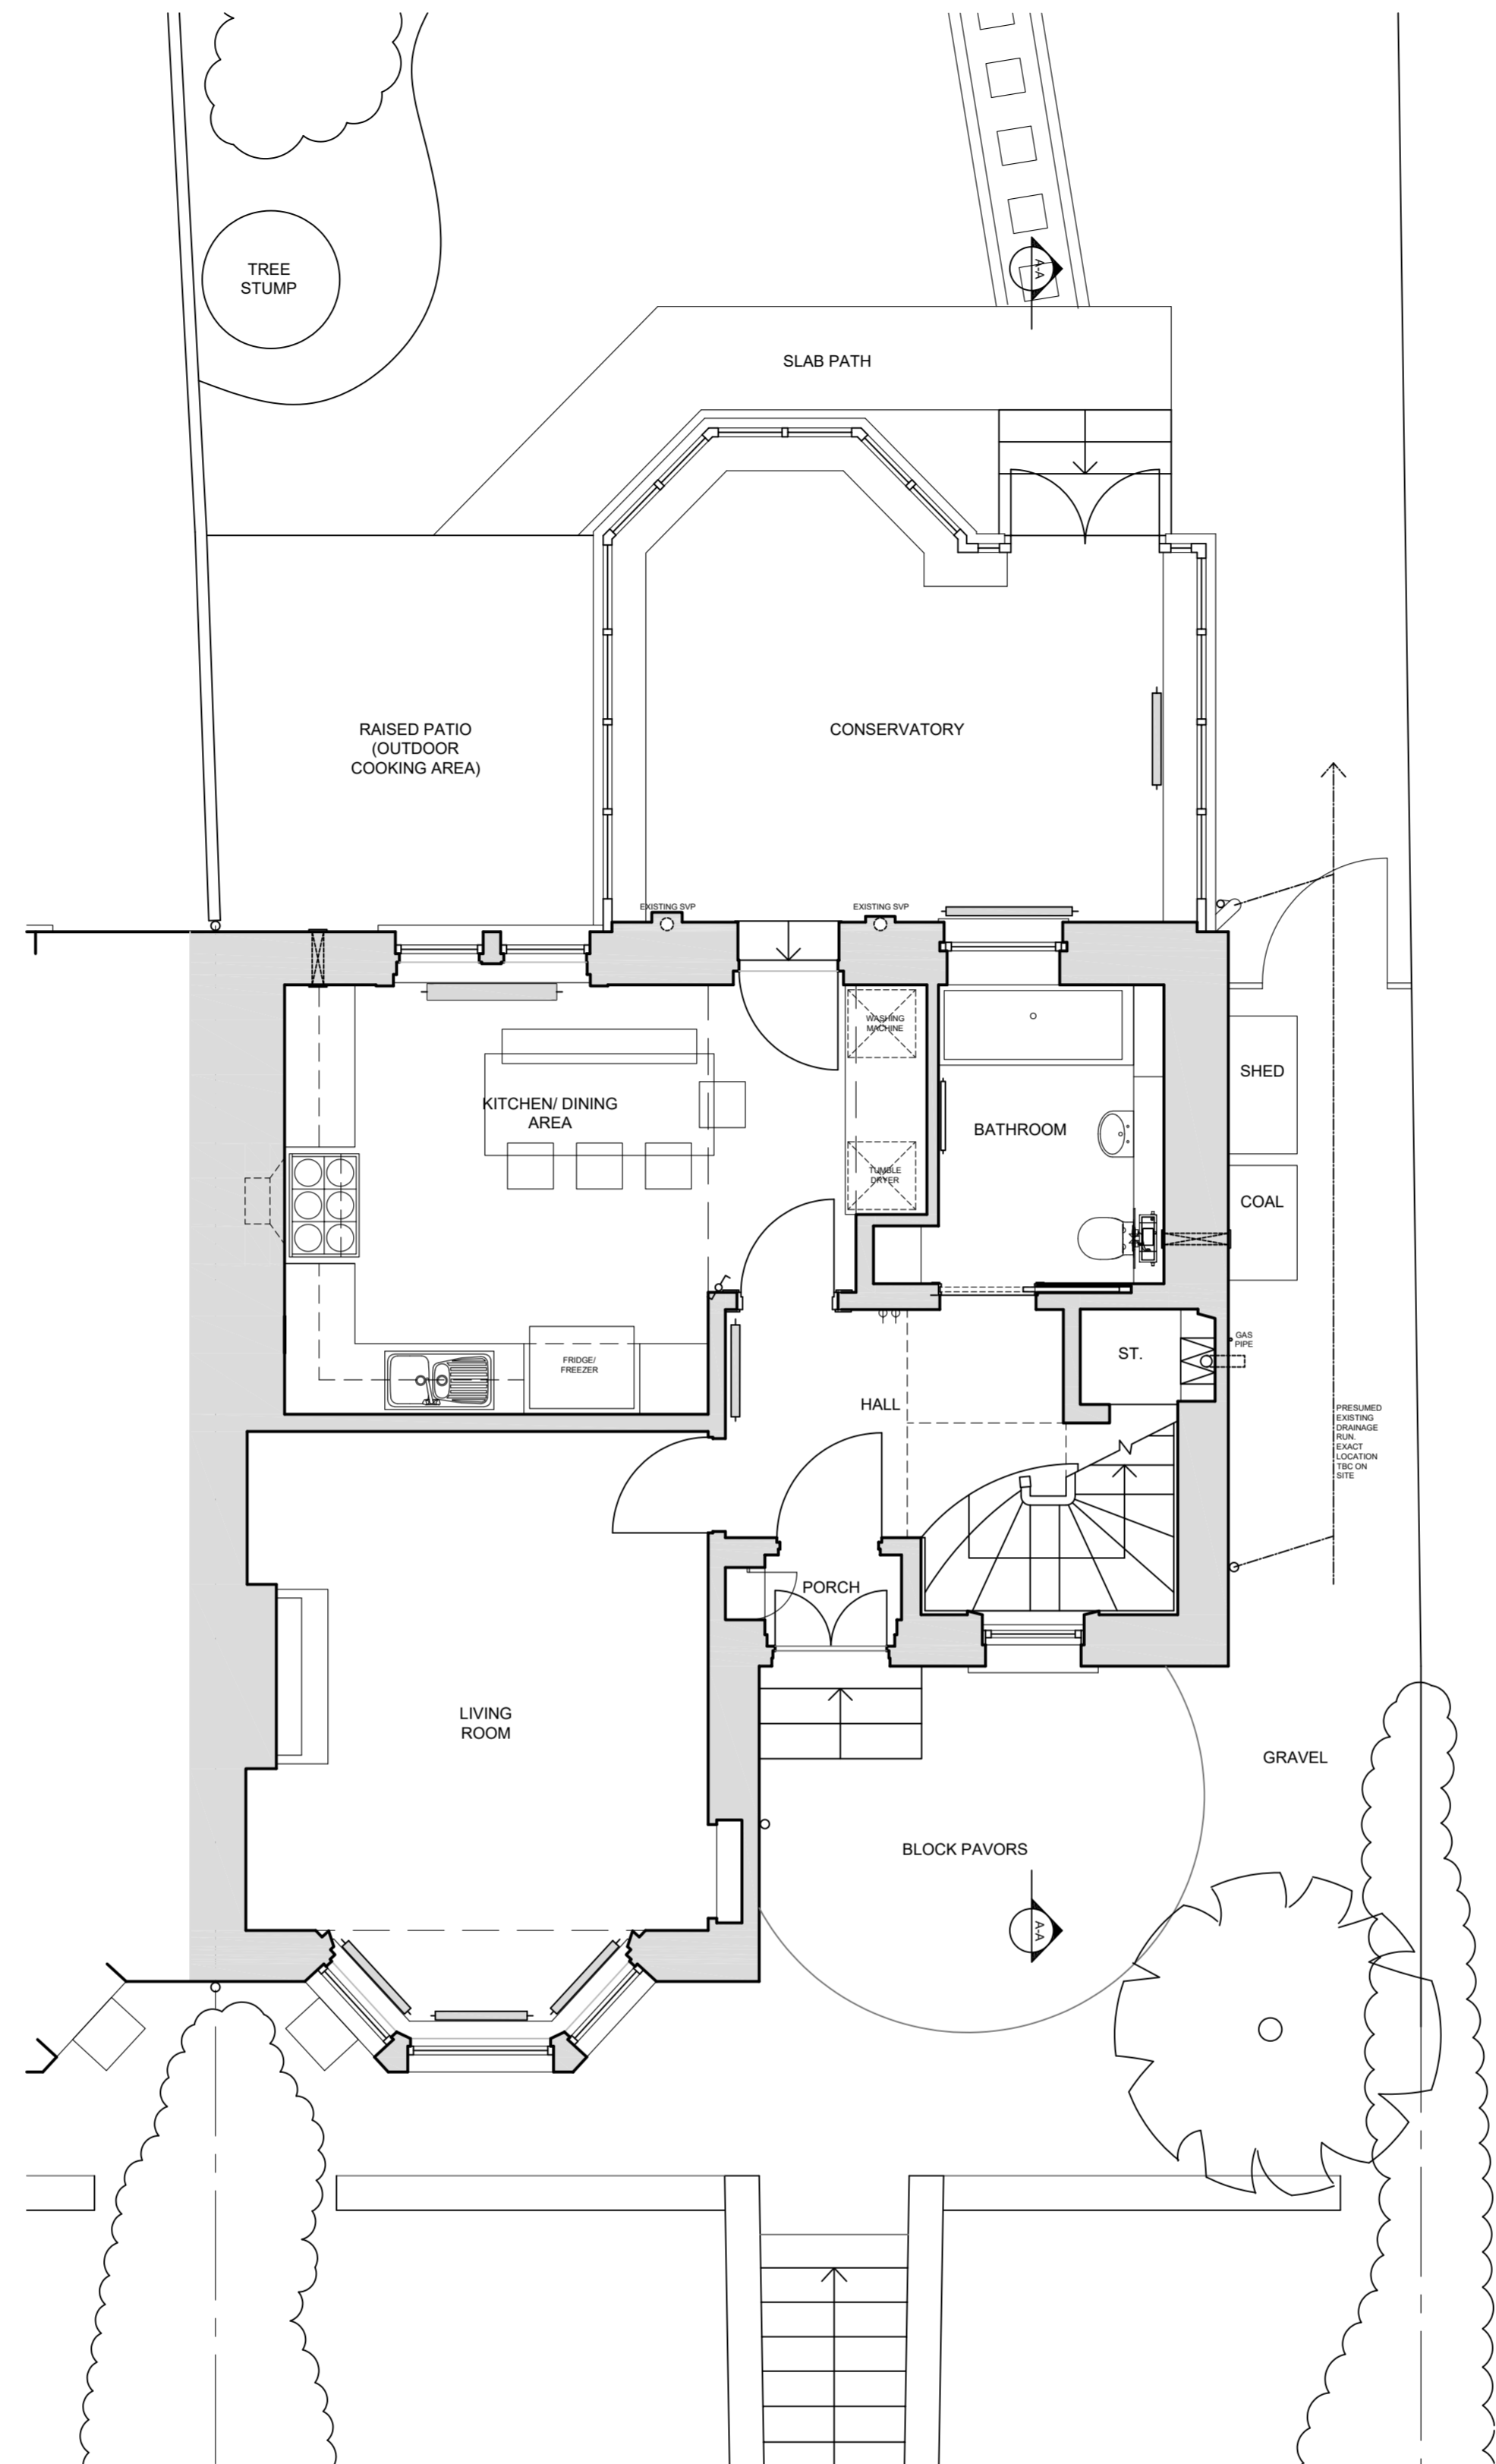


EXISTING GROUND FLOOR PLAN 1:50

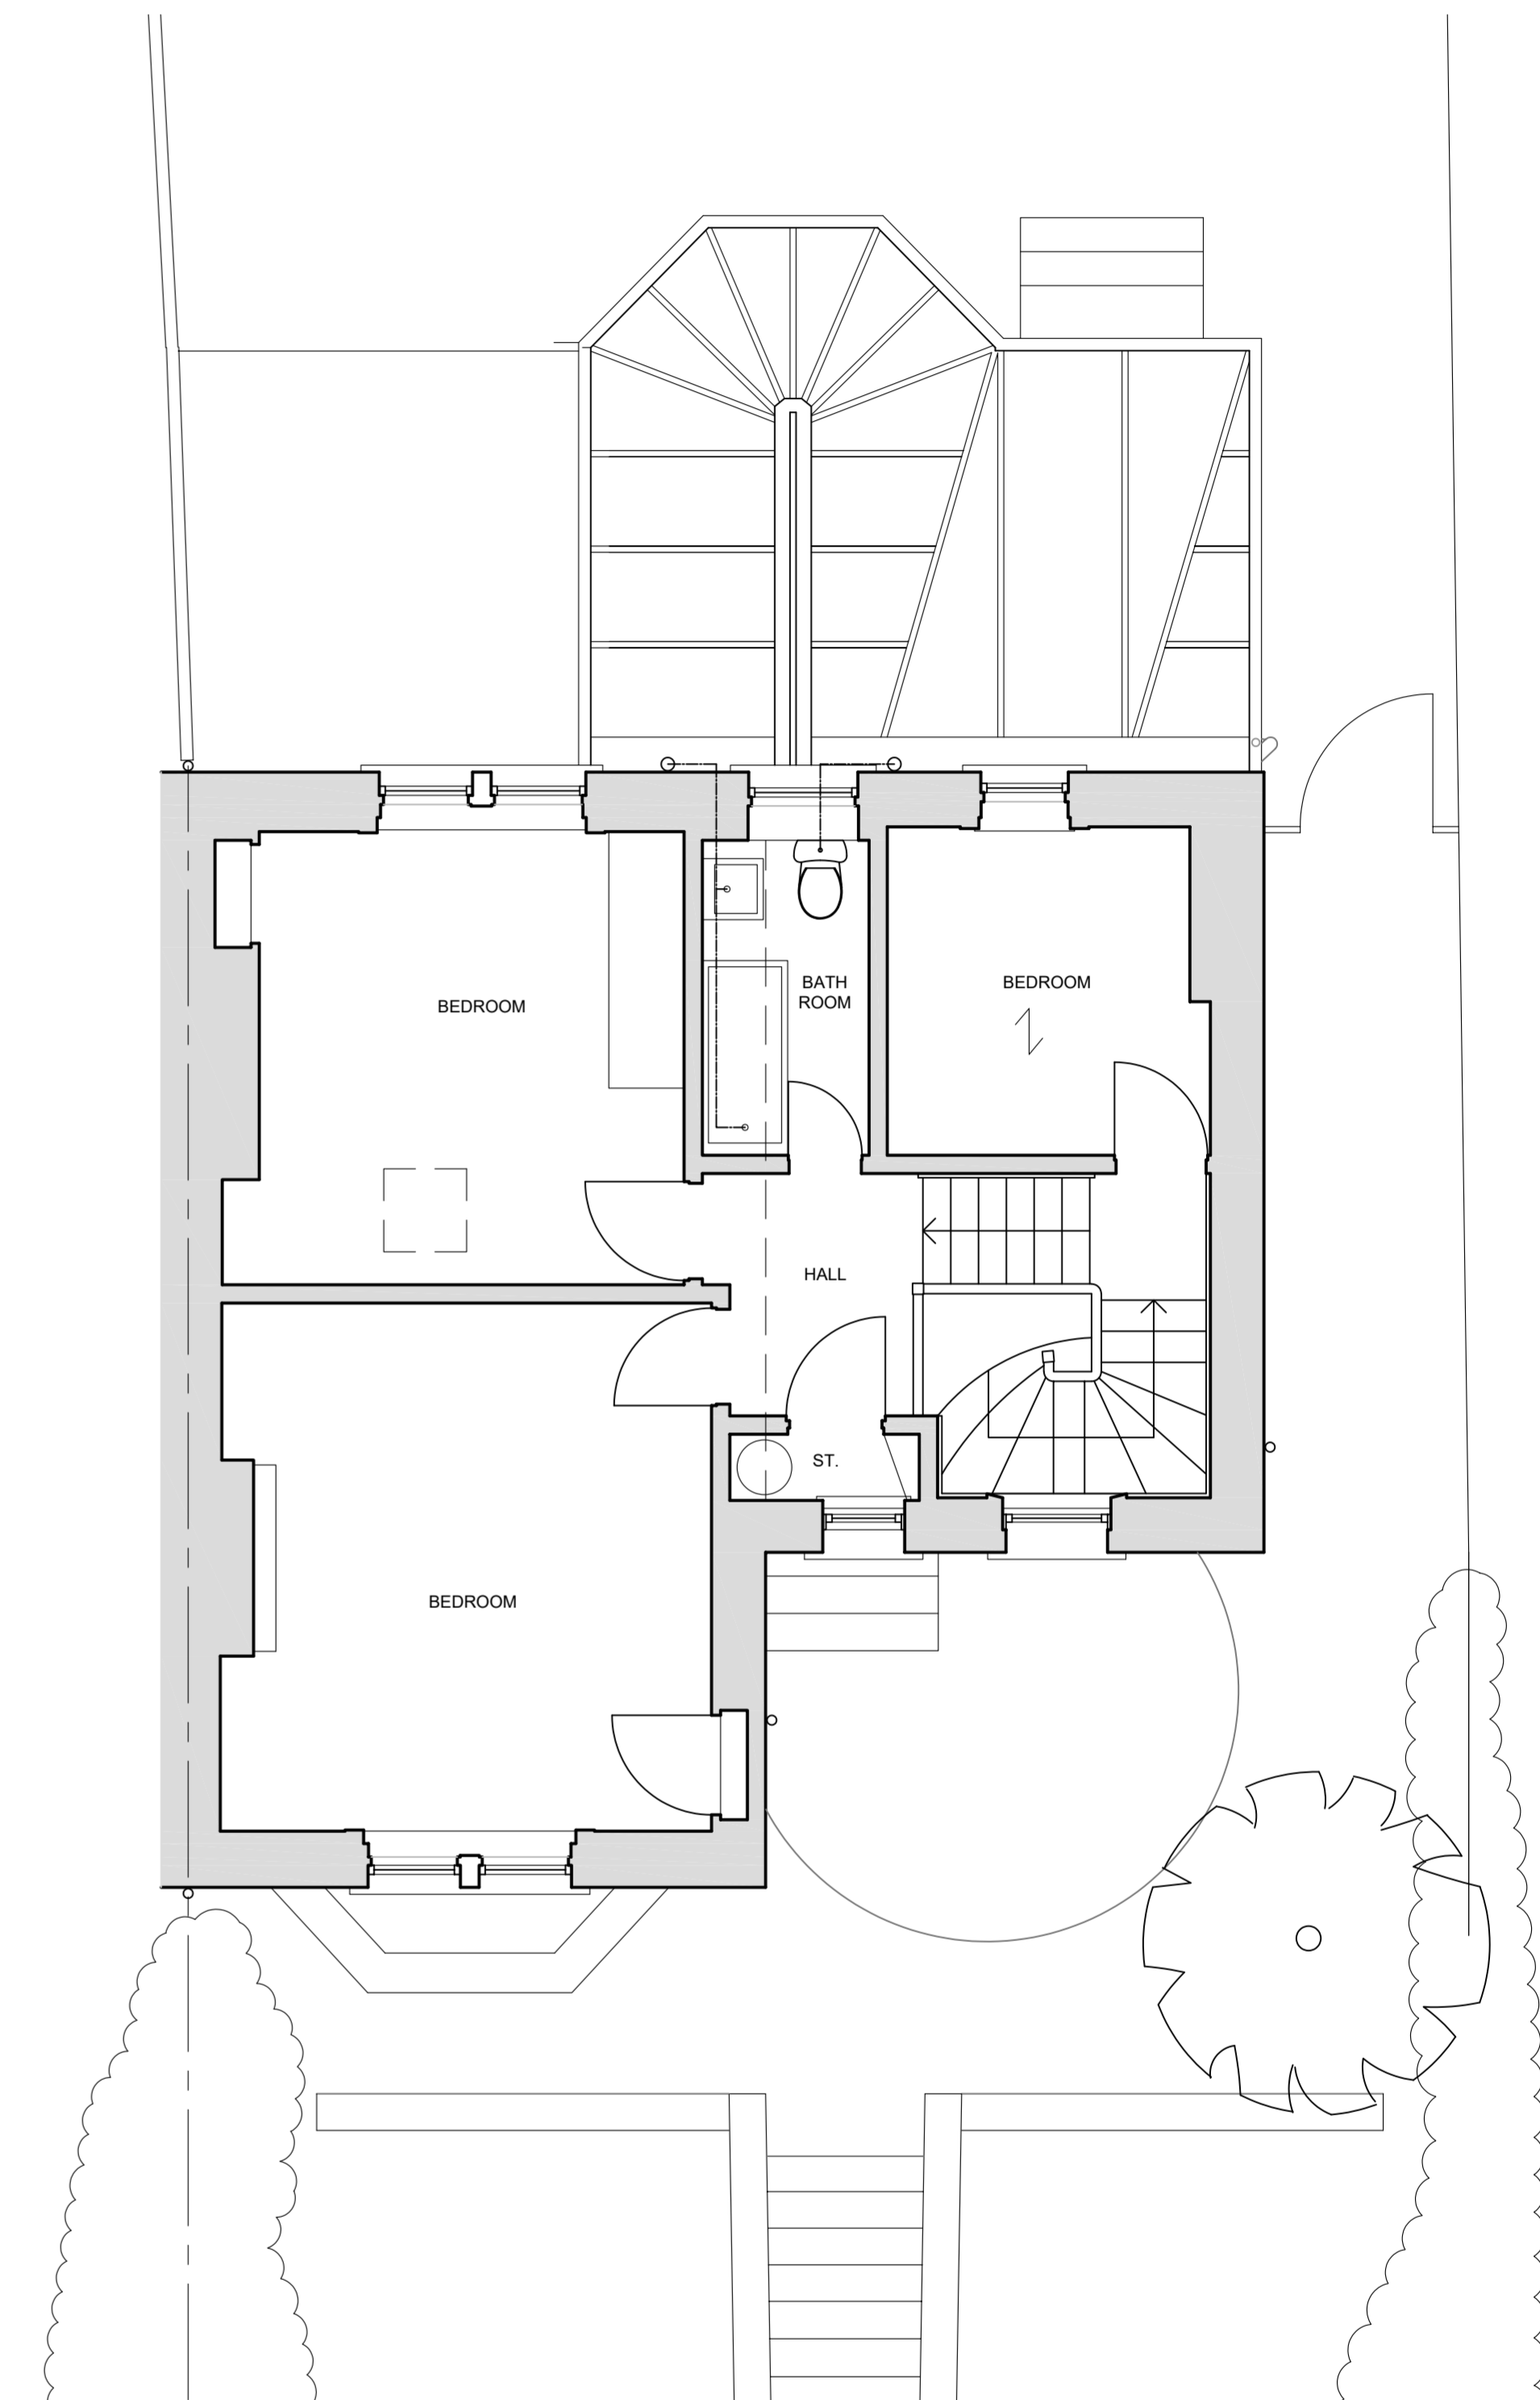

EXISTING FIRST FLOOR PLAN 1:50

PLANNING

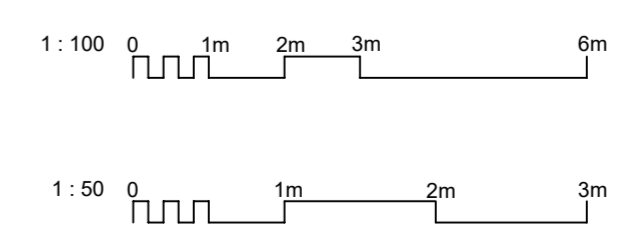

**Tom Widdows
Architecture**

Whiteinch Tel: 07746514412
Glasgow E-mail: tom_widdows@hotmail.com

project:
PROPOSED REAR EXTENSION
30 GLASGOW ROAD, BLANEFIELD
for MR. A. BROWN & DR. E. MACRAE

title:
EXISTING PLANS

scale: drawn: checked: date:
AS NOTED@A1 TW 09/21

job: 0038	drawing number: L(0)1	rev:
--------------	--------------------------	------