


SITE PLAN SCALE 1:500

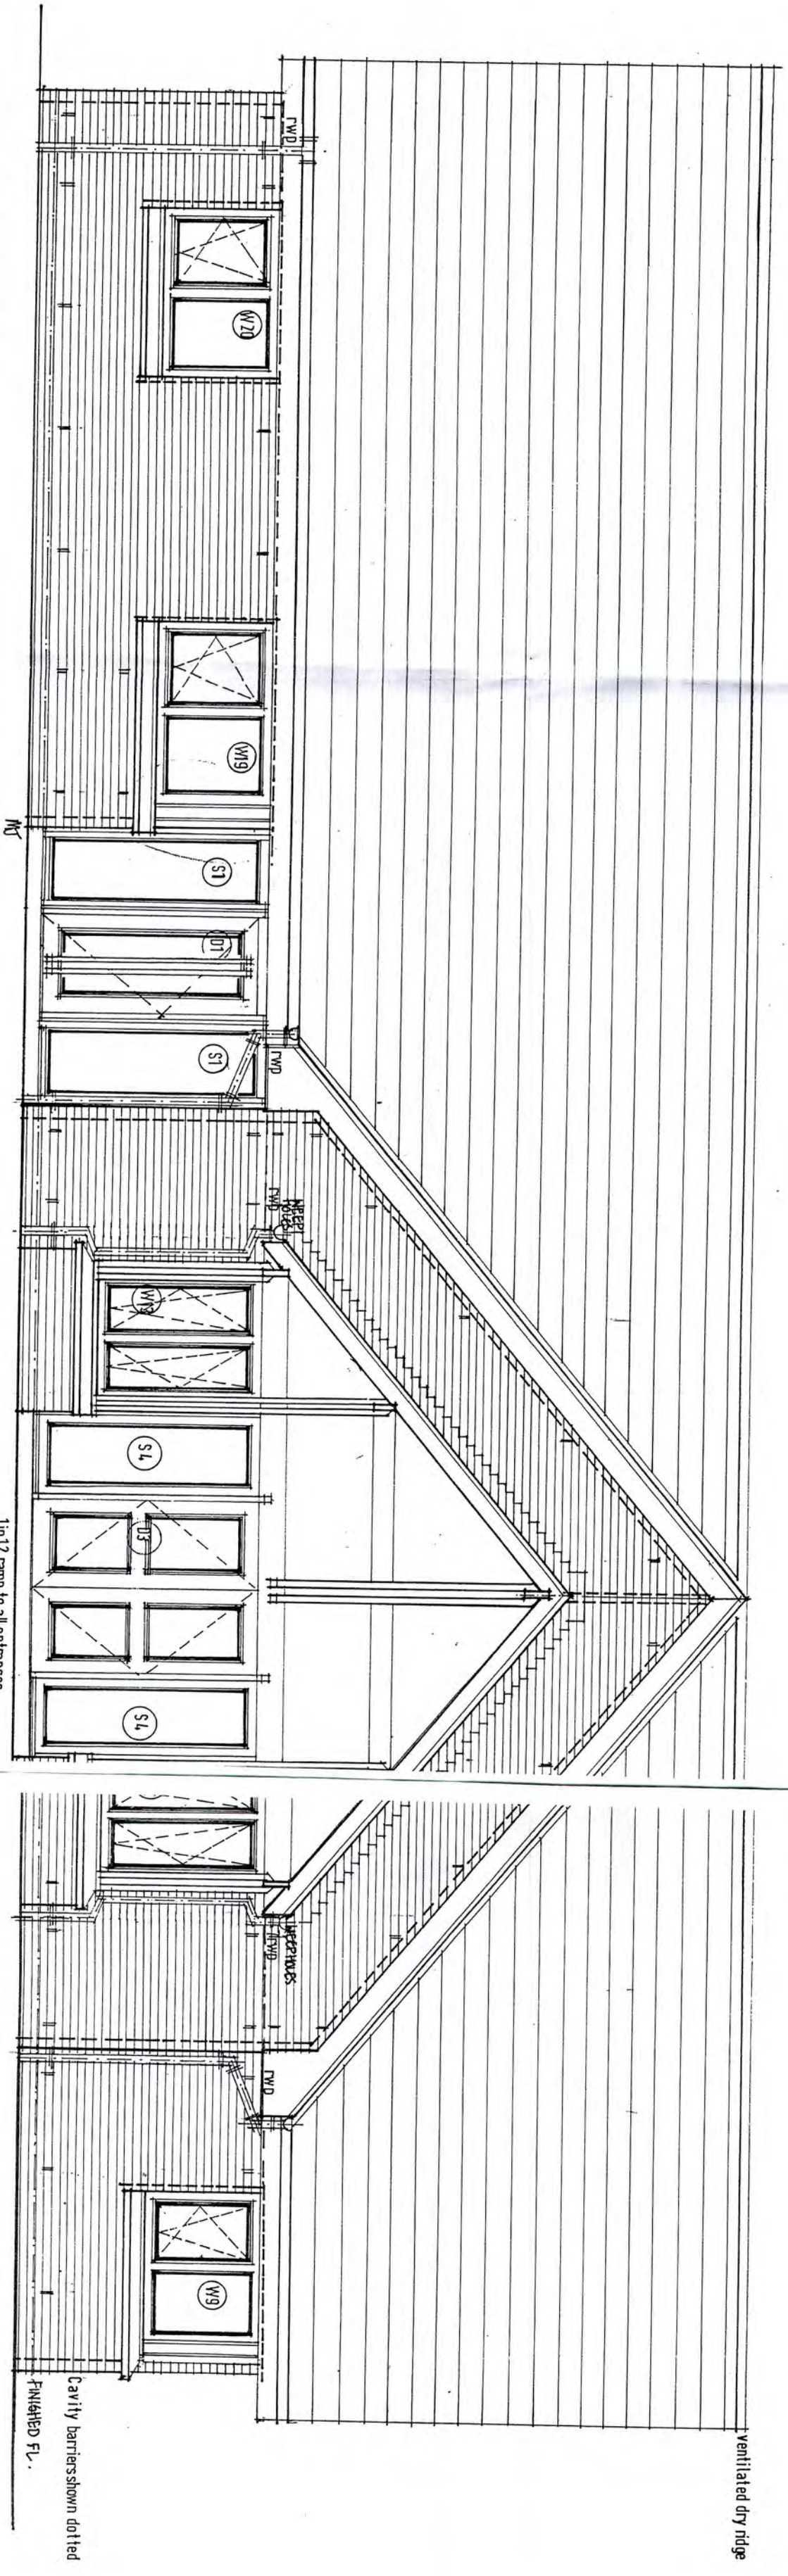

SOUTH ELEVATION

rev.	date	details	drawn	chkd
A	18/11/98	REVISIONS	PM	

James F. Stephen
Chartered Architects + Interior Designers

Milton Studio

Glamis Angus DD8 1UN
Tel. 01307 840254 Fax. 01307 840566

Job Title
Proposed Day Centre
Russell Square
Arbroath
Angus Housing Association
...for
...at

Drawing Title
South Elevation
Site Plan

Scale 1:50 Date Nov 98

Drwn. Chkd.

Appr.

Drawing No. 7300/10/00